


F.A. RTE.	SECTION	COUNTY	TOTAL SHEETS	SHEET NO.
80	50-3HBK	LASALLE	492	375
STA. 913+00.00		TO STA. 914+93.03		
FED. ROAD DIST. NO.		ILLINOIS FED. AID PROJECT		

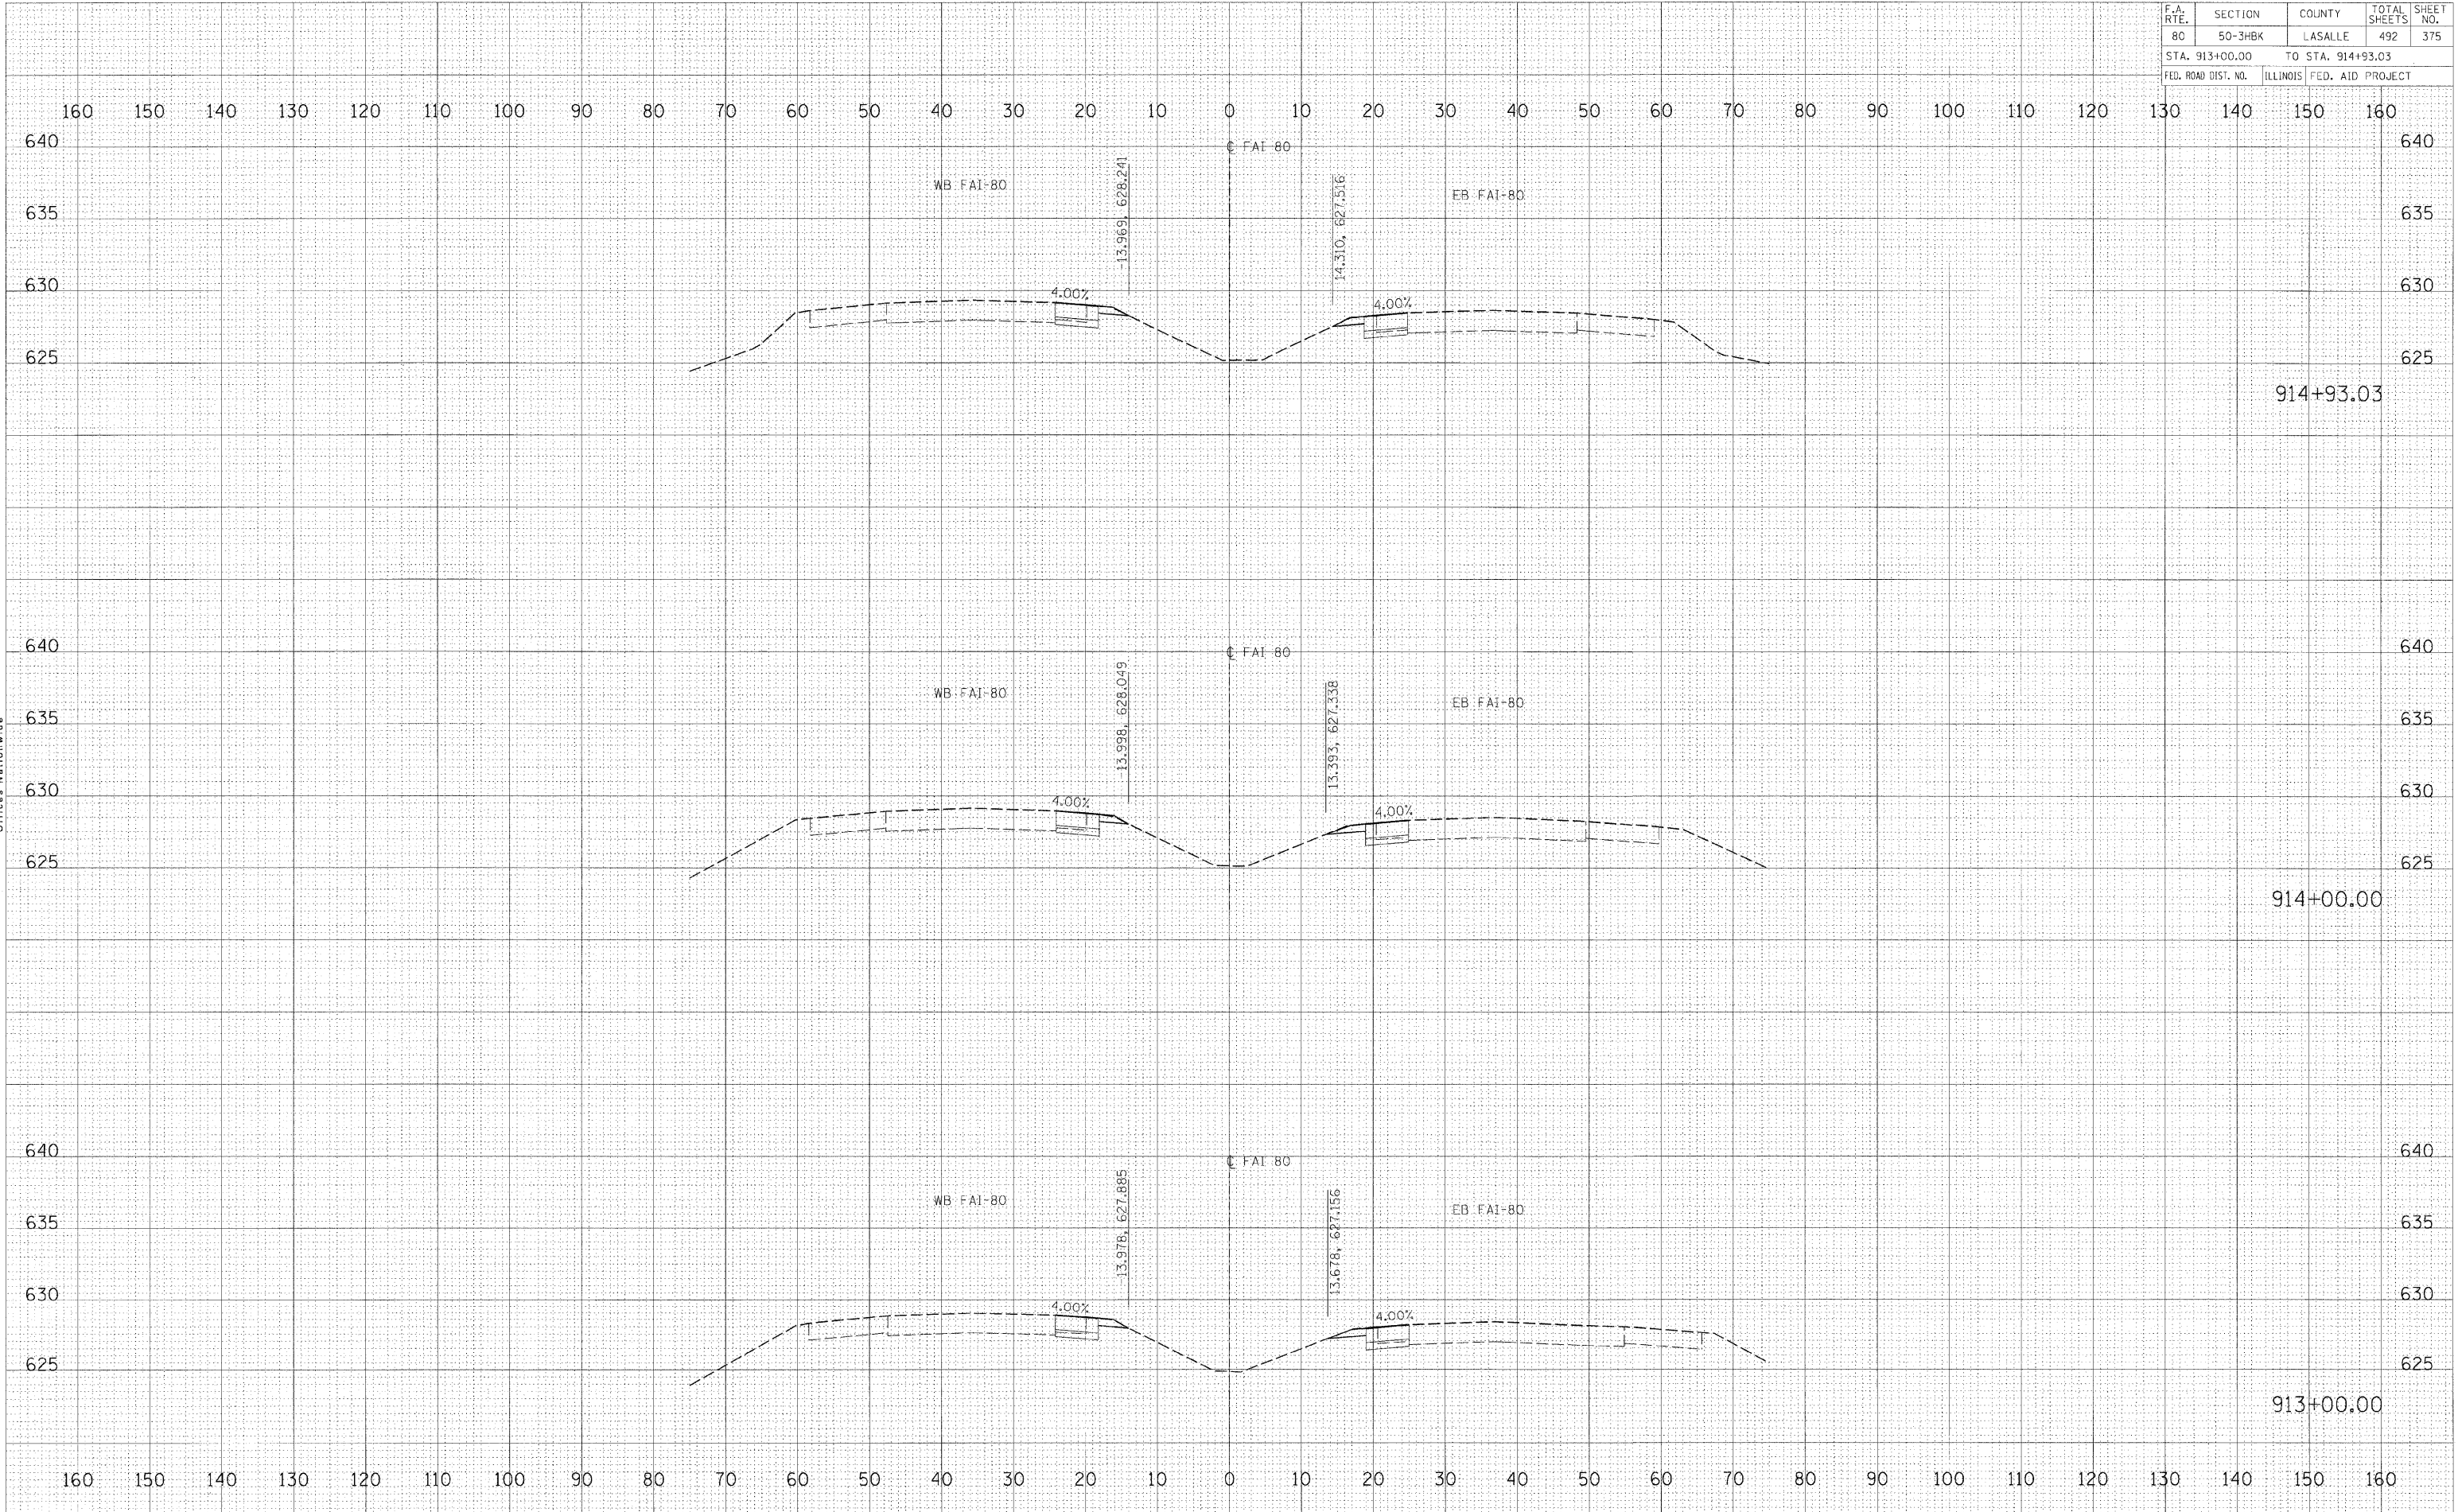

FINAL SURVEY
 SURVEYED BY
 DATE
 NOTE BOOK NO.
 TEMP. DATE
 AREAS CHECKED

HANSON
 HANSON PROFESSIONAL SERVICES INC.
 1525 South Sixth Street
 Springfield, Illinois 62703-2888
 Offices Nationwide

ORIGINAL SURVEY
 SURVEYED BY
 DATE
 FILE NAME
 PLOT SCALE
 USER NAME

PLOT DATE = 12/23/2009
 FILE NAME = I:\03\05\052015\CADD\Road\Sheet\913+00.00.dwg
 PLOT SCALE = 1/8"=1'-0"
 USER NAME = JohnB0914