


F.A. RTE.	SECTION	COUNTY	TOTAL SHEETS	SHEET NO.
			492	380
STA. 202+50.00 TO STA. 203+00.00				
FED. ROAD DIST. NO.		ILLINOIS FED. AID PROJECT		

FINAL SURVEY	BY	DATE
NOTE BOOK		
AREAS		
AREAS CHECKED		

ORIGINAL SURVEY	BY	DATE
NOTE BOOK		
AREAS		
AREAS CHECKED		

PLOT DATE = 12/23/2009
 FILE NAME = I:\05_john\6552015\CADD\Road\Shim\202+50.00-203+00.00.dwg
 PLOT SCALE = 1/8" = 1'-0"
 USER NAME = JohnM09144

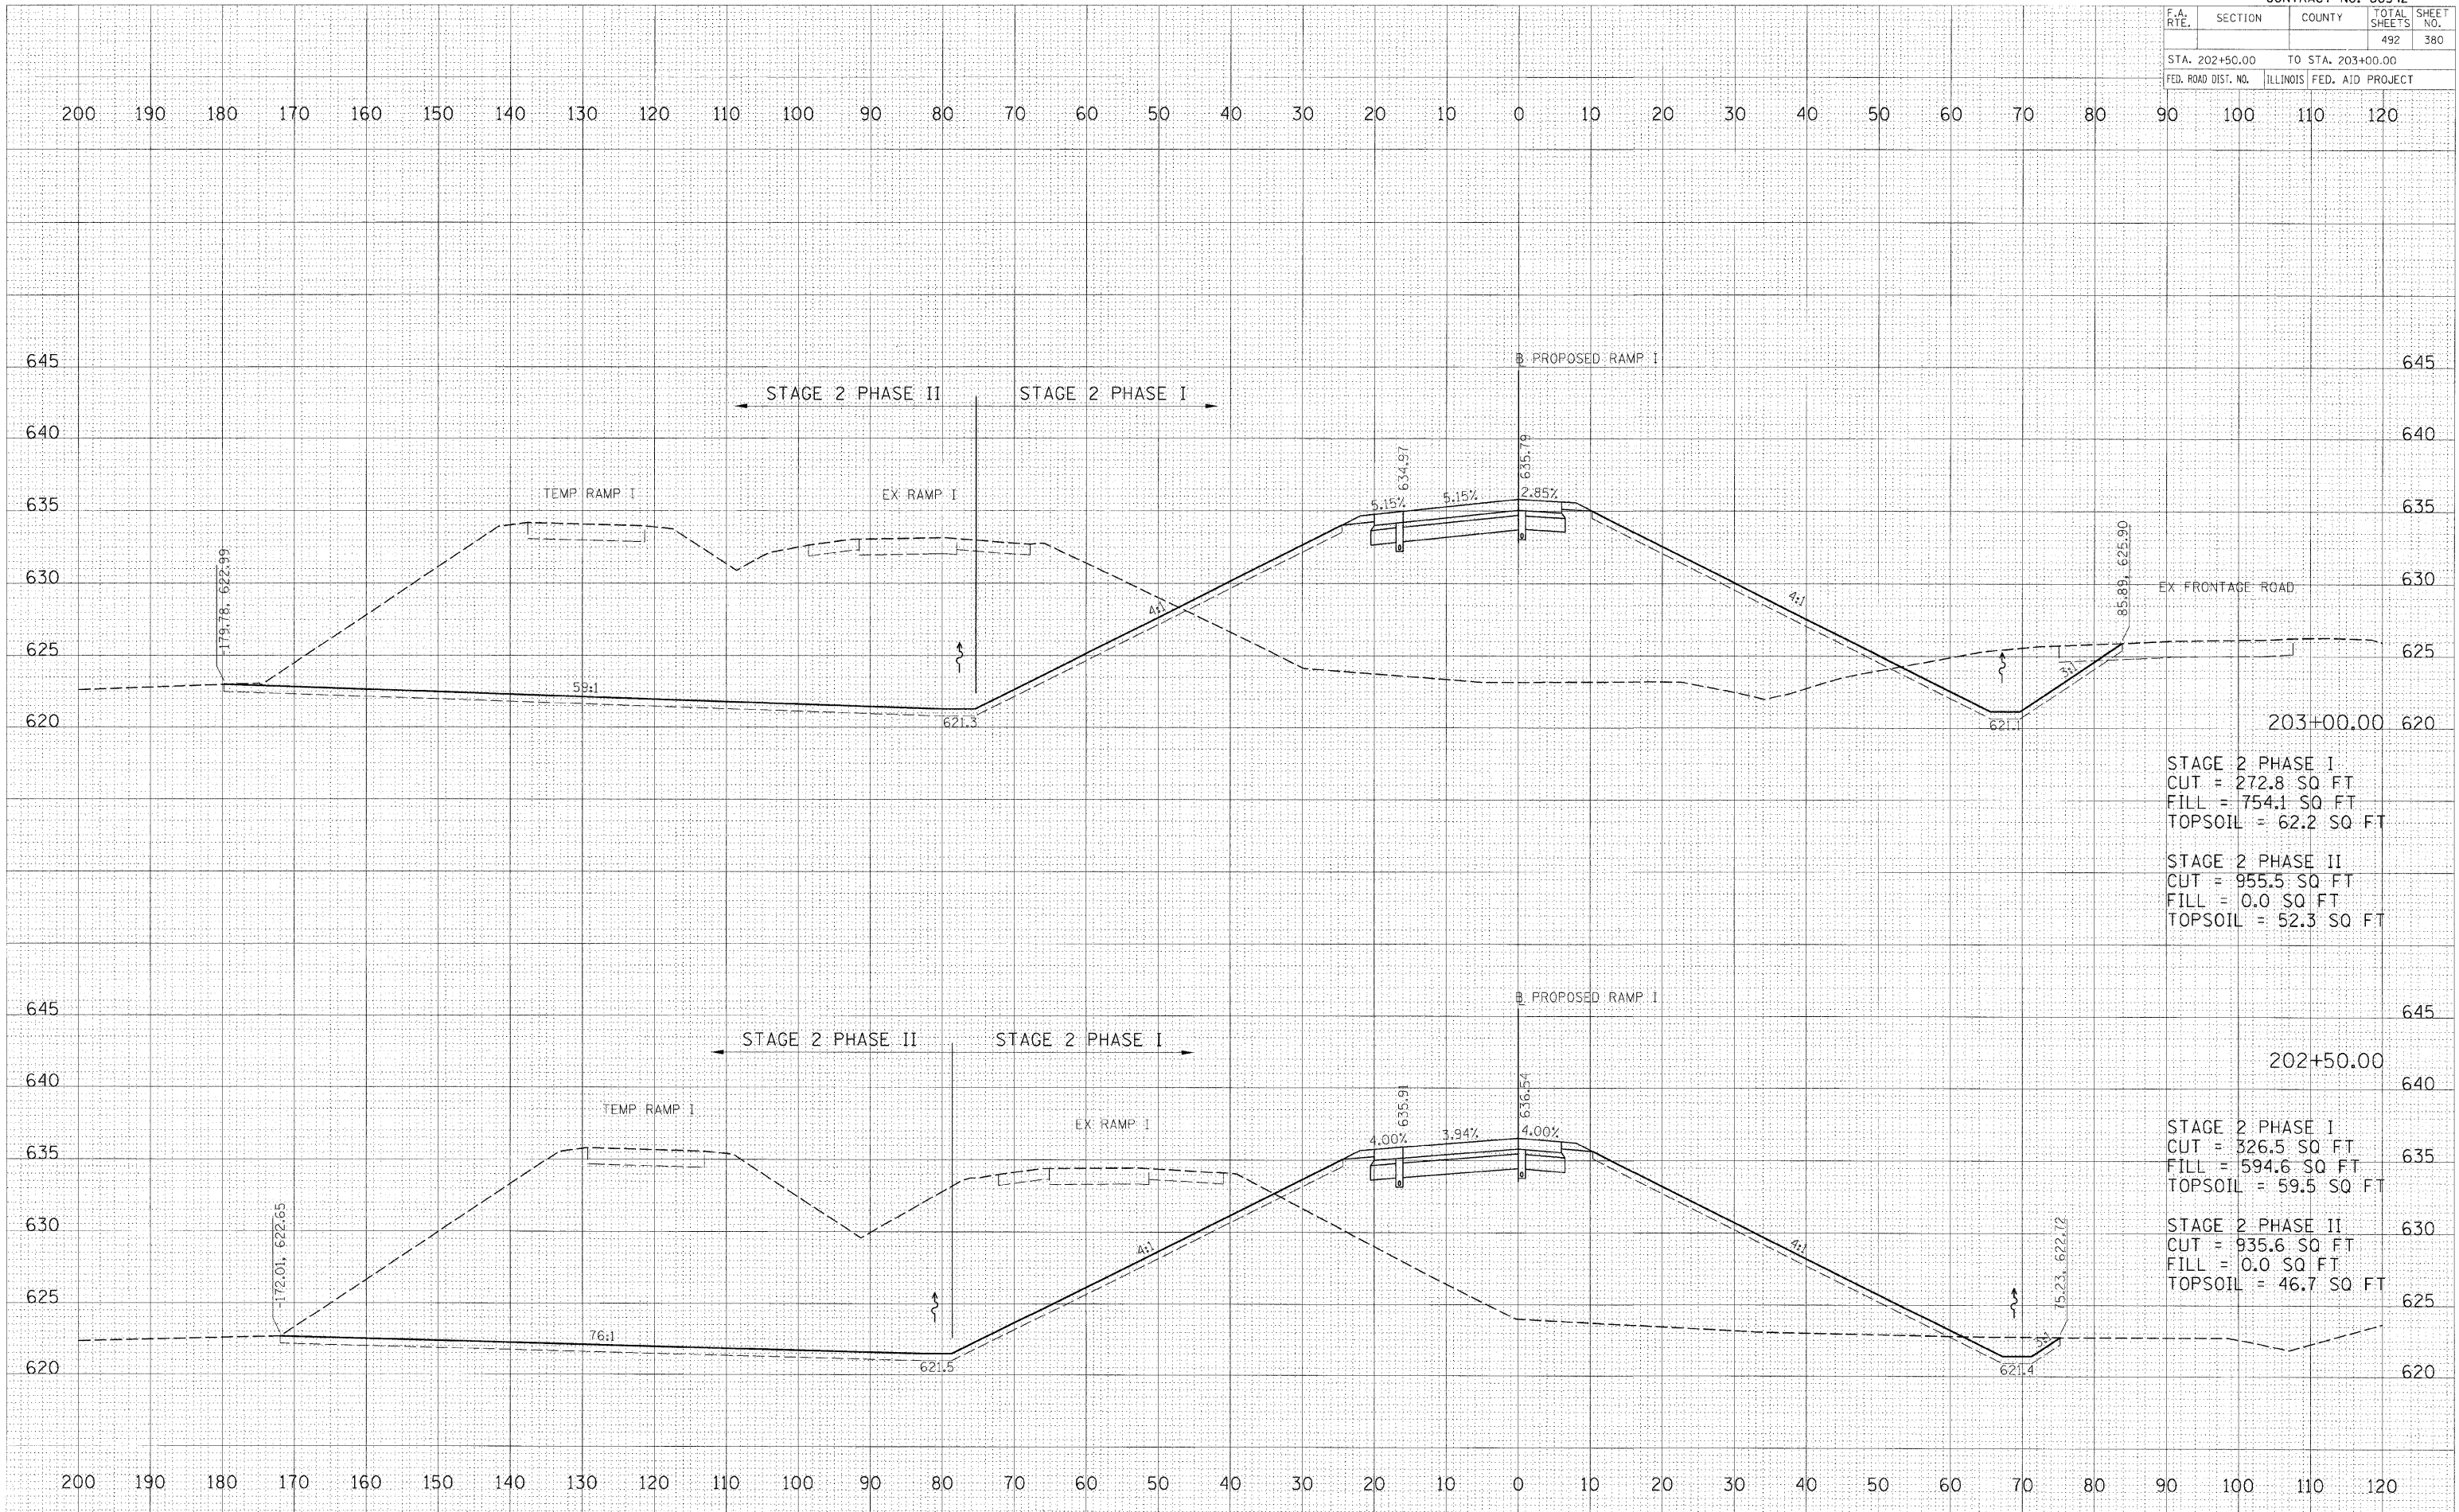

STAGE 2 PHASE I
 CUT = 272.8 SQ FT
 FILL = 754.1 SQ FT
 TOPSOIL = 62.2 SQ FT

STAGE 2 PHASE II
 CUT = 955.5 SQ FT
 FILL = 0.0 SQ FT
 TOPSOIL = 52.3 SQ FT

STAGE 2 PHASE I
 CUT = 326.5 SQ FT
 FILL = 594.6 SQ FT
 TOPSOIL = 59.5 SQ FT

STAGE 2 PHASE II
 CUT = 935.6 SQ FT
 FILL = 0.0 SQ FT
 TOPSOIL = 46.7 SQ FT