


F.A. RTE.	SECTION	COUNTY	TOTAL SHEETS	SHEET NO.
			492	382
STA. 204+50.00 TO STA. 205+00.00				
FED. ROAD DIST. NO. ILLINOIS FED. AID PROJECT				

200 190 180 170 160 150 140 130 120 110 100 90 80 70 60 50 40 30 20 10 0 10 20 30 40 50 60 70 80 90 100 110 120

DATE	
BY	
SURVEYED	
NOTED	
NO.	

DATE	
BY	
SURVEYED	
NOTED	
NO.	

PLOT DATE = 12/23/2009
 FILE NAME = I:\projects\05220015\ACADD\Road\Sheet\PROPOSED RAMP I.dwg
 PLOT SCALE = 1/8" = 1' / in.
 USER NAME = John@30944

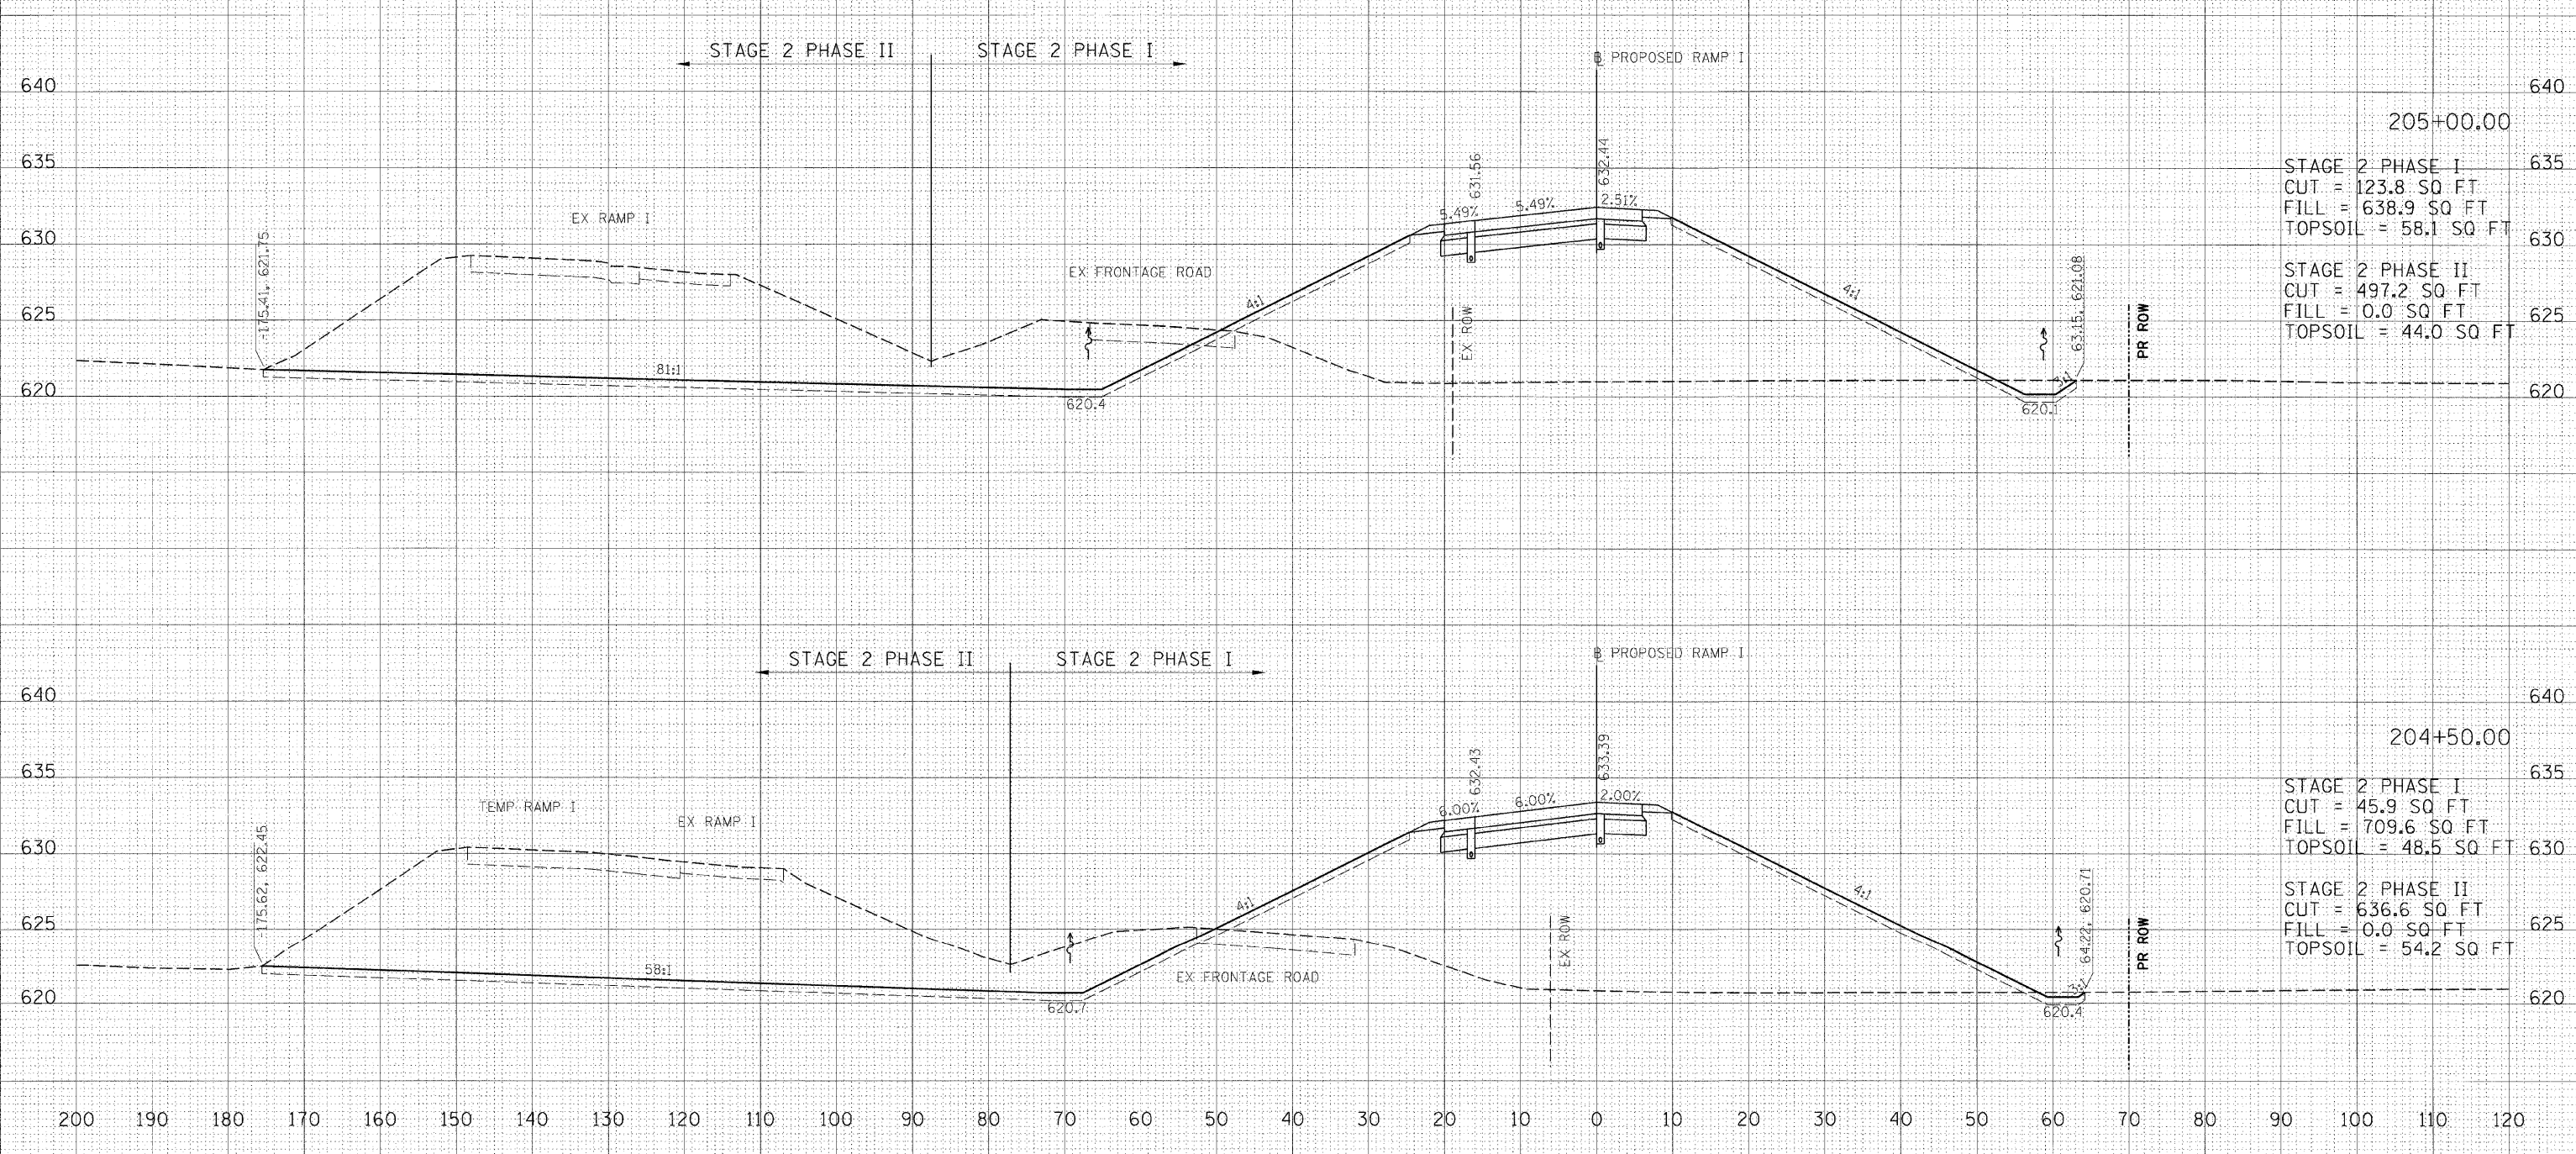

205+00.00
STAGE 2 PHASE I
CUT = 123.8 SQ FT
FILL = 638.9 SQ FT
TOPSOIL = 58.1 SQ FT
STAGE 2 PHASE II
CUT = 497.2 SQ FT
FILL = 0.0 SQ FT
TOPSOIL = 44.0 SQ FT

204+50.00
STAGE 2 PHASE I
CUT = 45.9 SQ FT
FILL = 709.6 SQ FT
TOPSOIL = 48.5 SQ FT
STAGE 2 PHASE II
CUT = 636.6 SQ FT
FILL = 0.0 SQ FT
TOPSOIL = 54.2 SQ FT