


F.A. RTE.	SECTION	COUNTY	TOTAL SHEETS	SHEET NO.
			492	385
STA. 208+00.00 TO STA. 209+00.00				
FED. ROAD DIST. NO.		ILLINOIS FED. AID PROJECT		

DATE	
BY	
SURVEYED	
NOTED	
AREAS CHECKED	
NO.	

DATE	
BY	
ORIGINAL SURVEY	
AREAS CHECKED	
NO.	

PLOT DATE = 12/23/2009
 FILE NAME = I:\20\104\2522015\CAD\Road\Sheet\208+00.00.dwg
 PLOT SCALE = 1/8" = 1'-0"
 USER NAME = john@0914

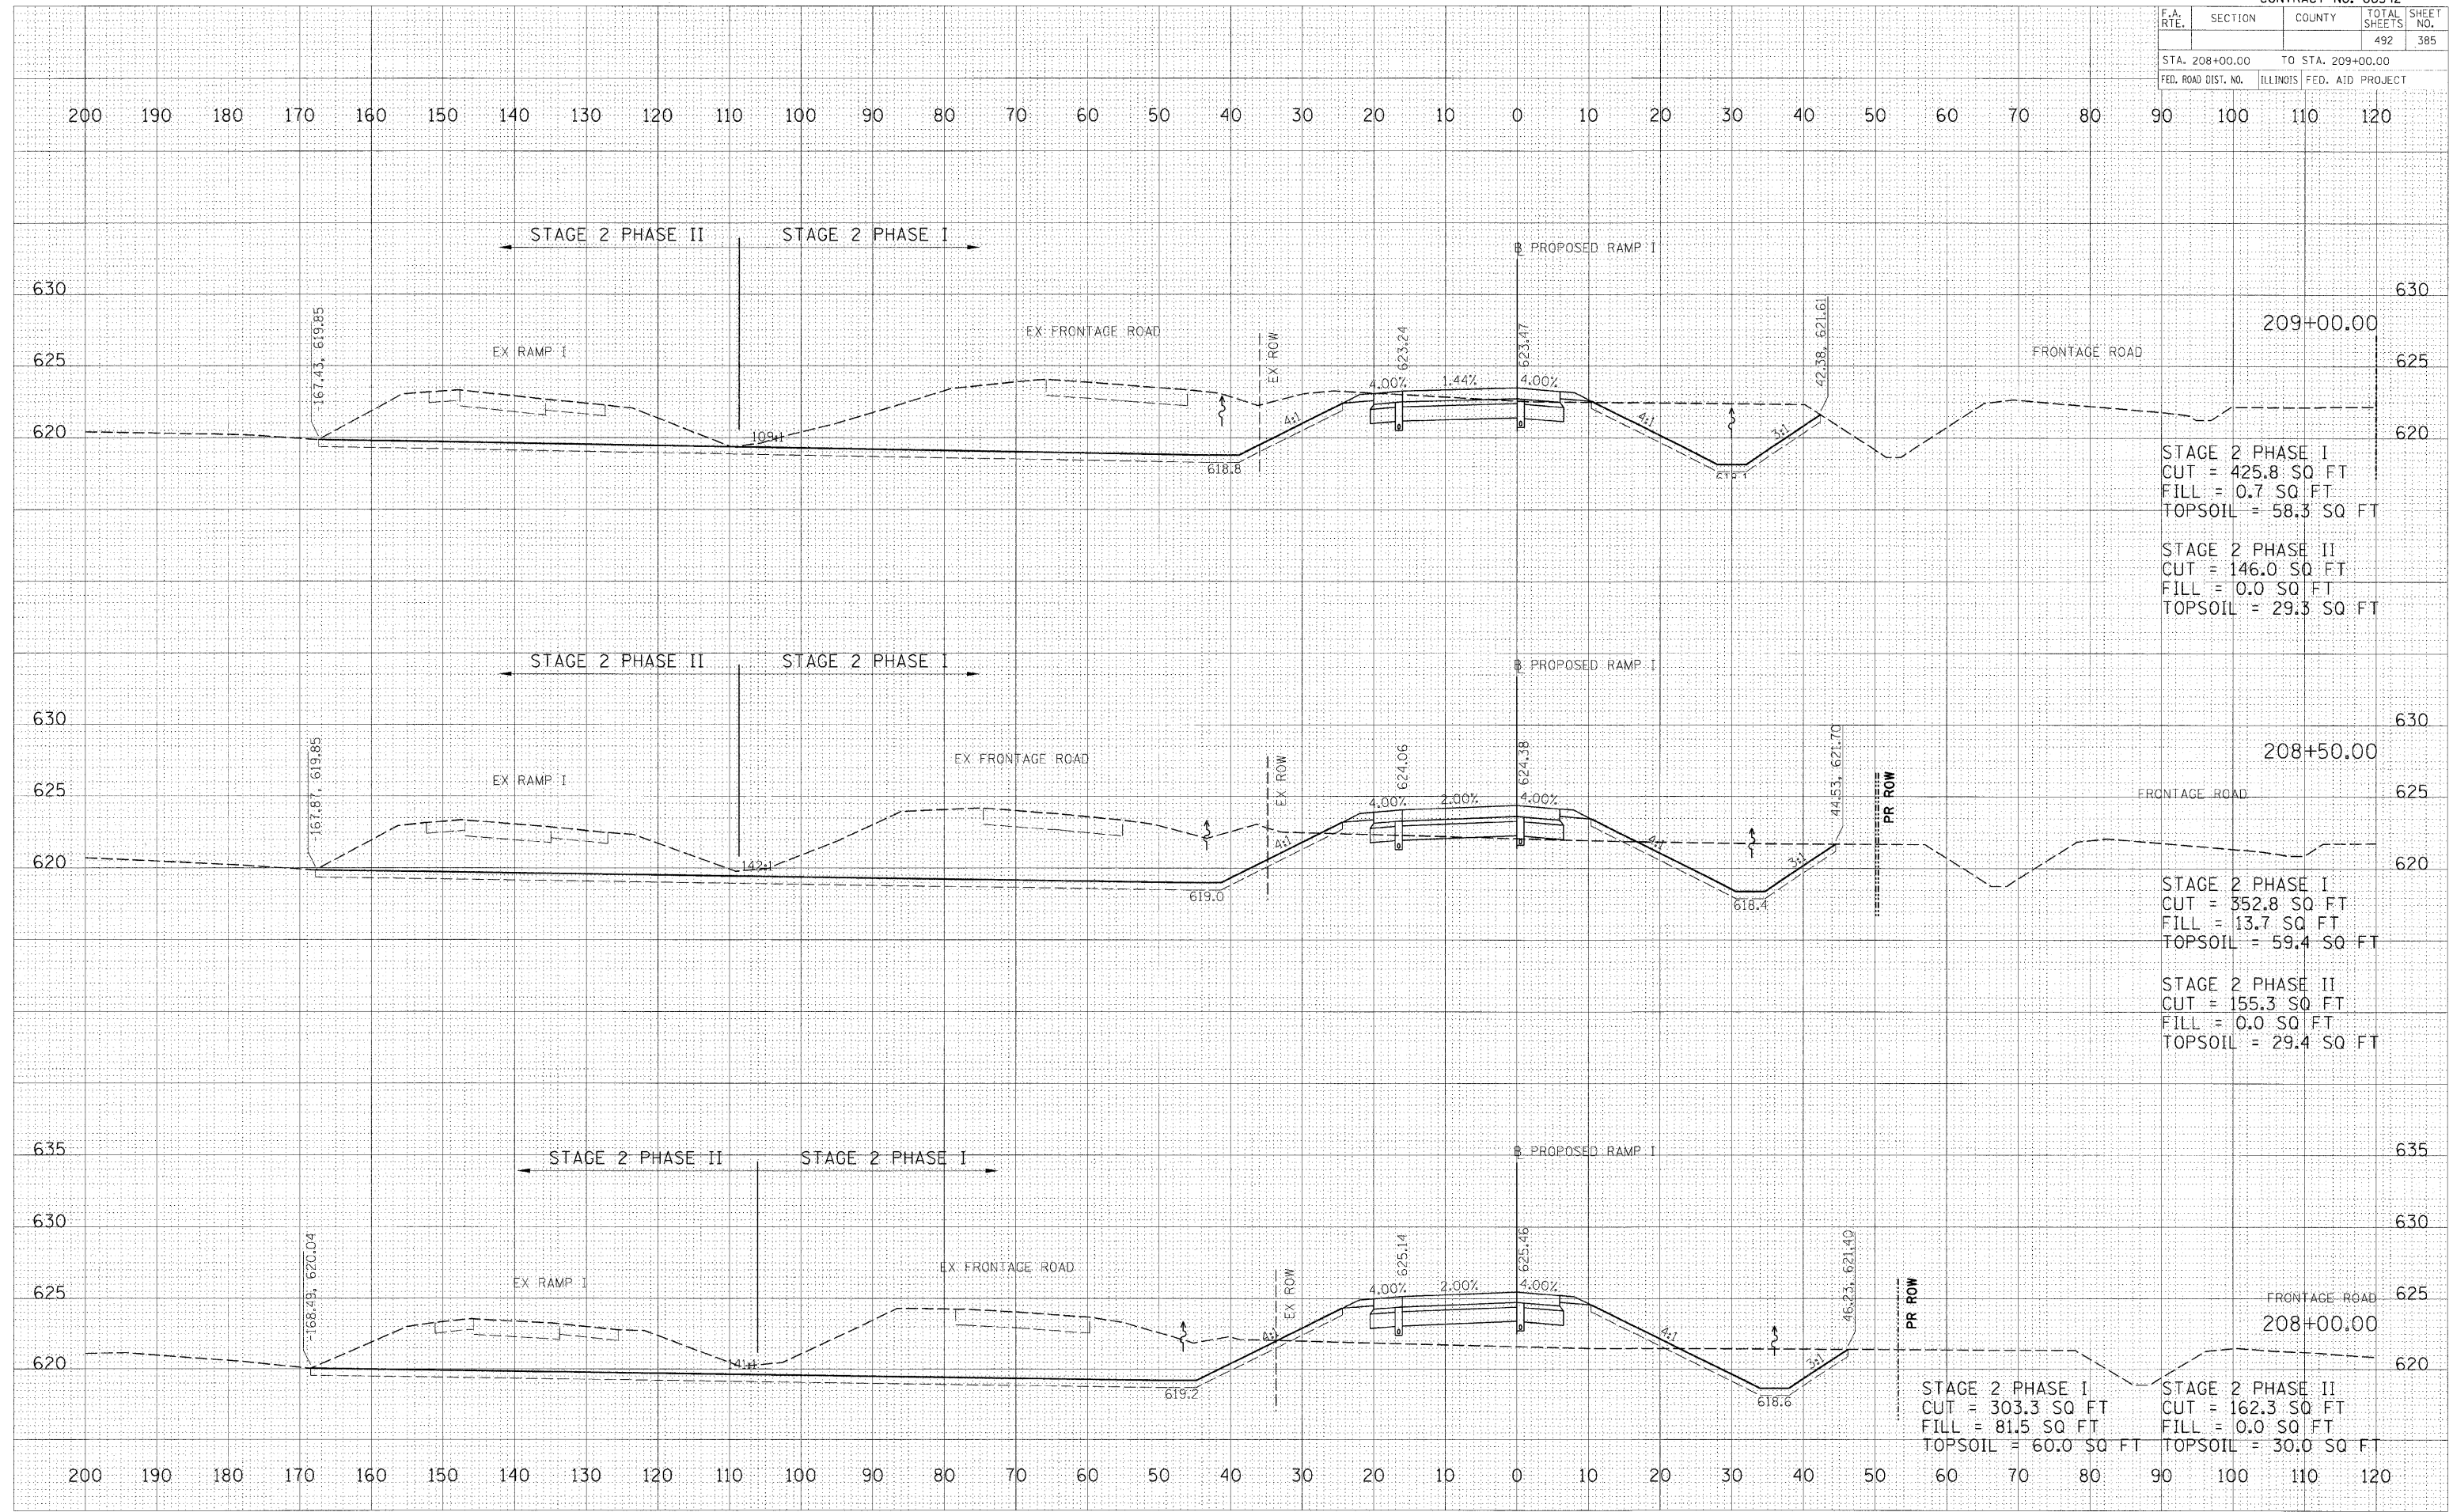

PROPOSED RAMP I STATION 208+00.00 TO STATION 209+00.00