


F.A. RTE.	SECTION	COUNTY	TOTAL SHEETS	SHEET NO.
			492	391
STA. 216+50.00 TO STA. 217+50.00				
FED. ROAD DIST. NO.			ILLINOIS FED. AID PROJECT	

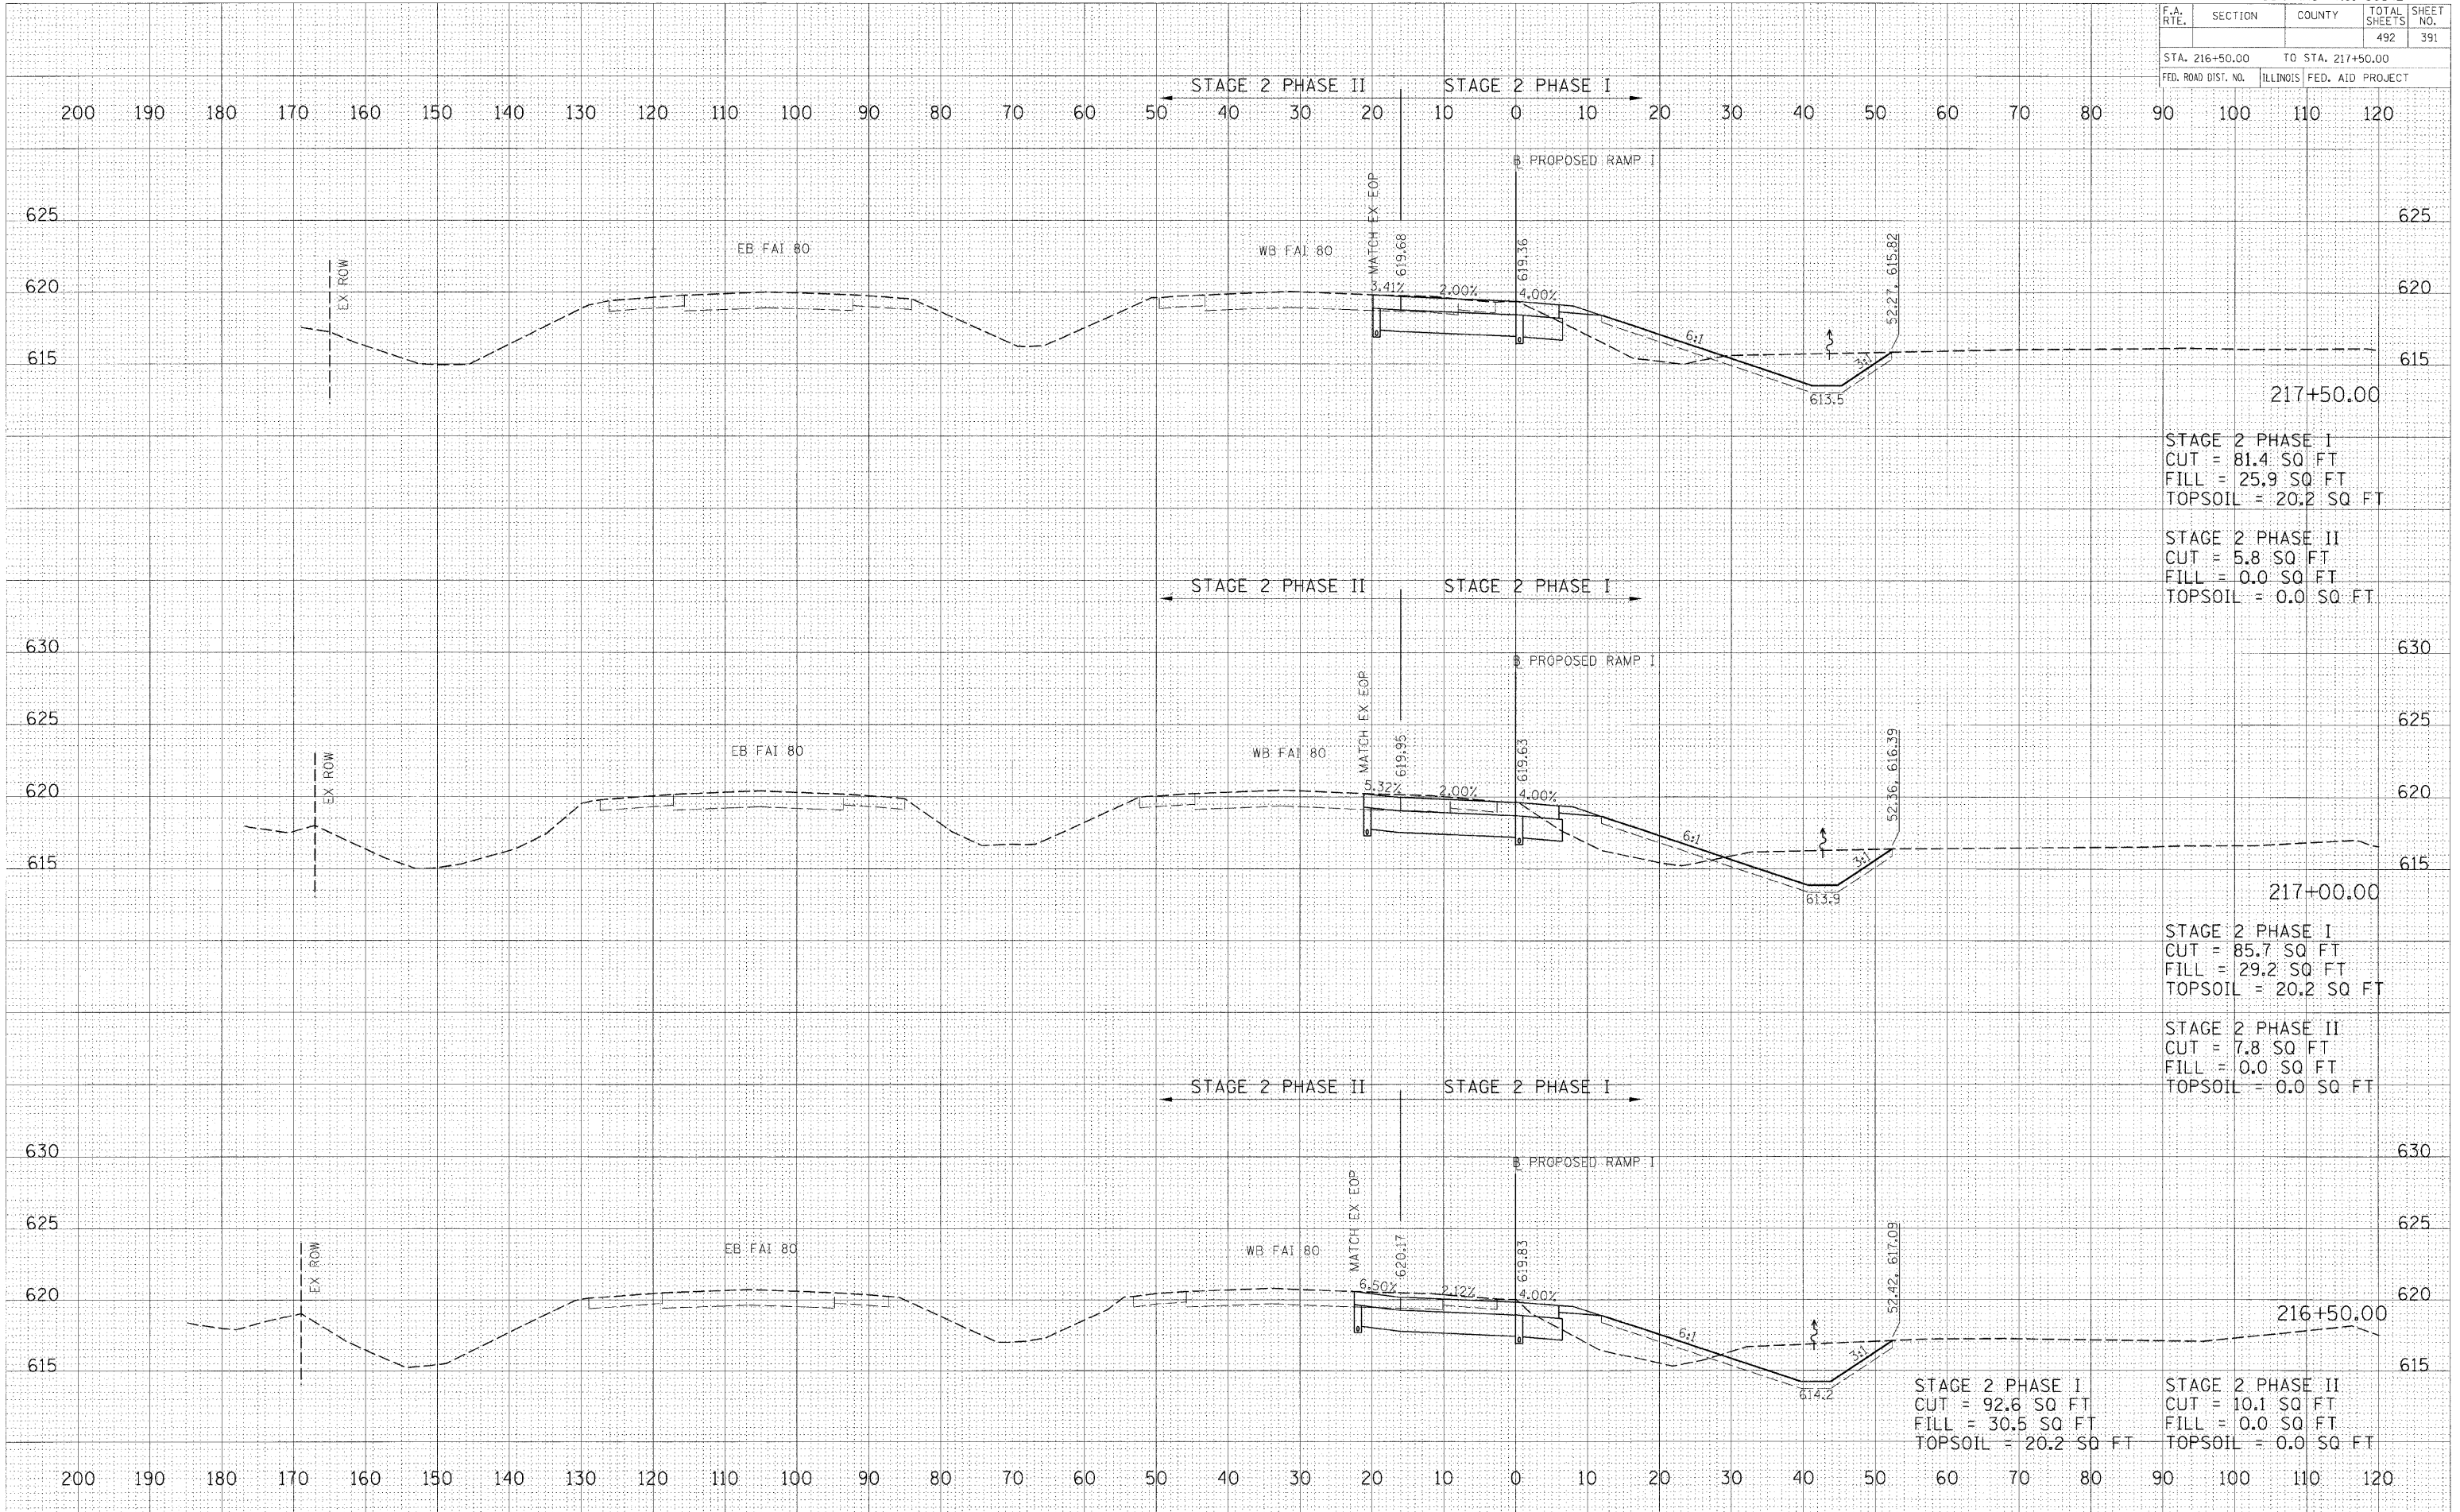

FINAL SURVEY DATE: \_\_\_\_\_  
 SURVEYED BY: \_\_\_\_\_  
 NOTE BOOK NO.: \_\_\_\_\_  
 TEMP. DATE: \_\_\_\_\_  
 AREAS CHECKED: \_\_\_\_\_

ORIGINAL SURVEY DATE: \_\_\_\_\_  
 SURVEYED BY: \_\_\_\_\_  
 NOTE BOOK NO.: \_\_\_\_\_  
 TEMP. DATE: \_\_\_\_\_  
 AREAS CHECKED: \_\_\_\_\_

PLOT DATE = 12/23/2009  
 FILE NAME = I:\05\job\0522015\CA001\Road\Stationing\Stage 1\Stage 1.dwg  
 PLOT SCALE = 1/8" = 1' in.  
 USER NAME = John00914