


F.A. RTE.	SECTION	COUNTY	TOTAL SHEETS	SHEET NO.
			492	395
STA. 222+00.00 TO STA. 223+00.00				
FED. ROAD DIST. NO.			ILLINOIS FED. AID PROJECT	

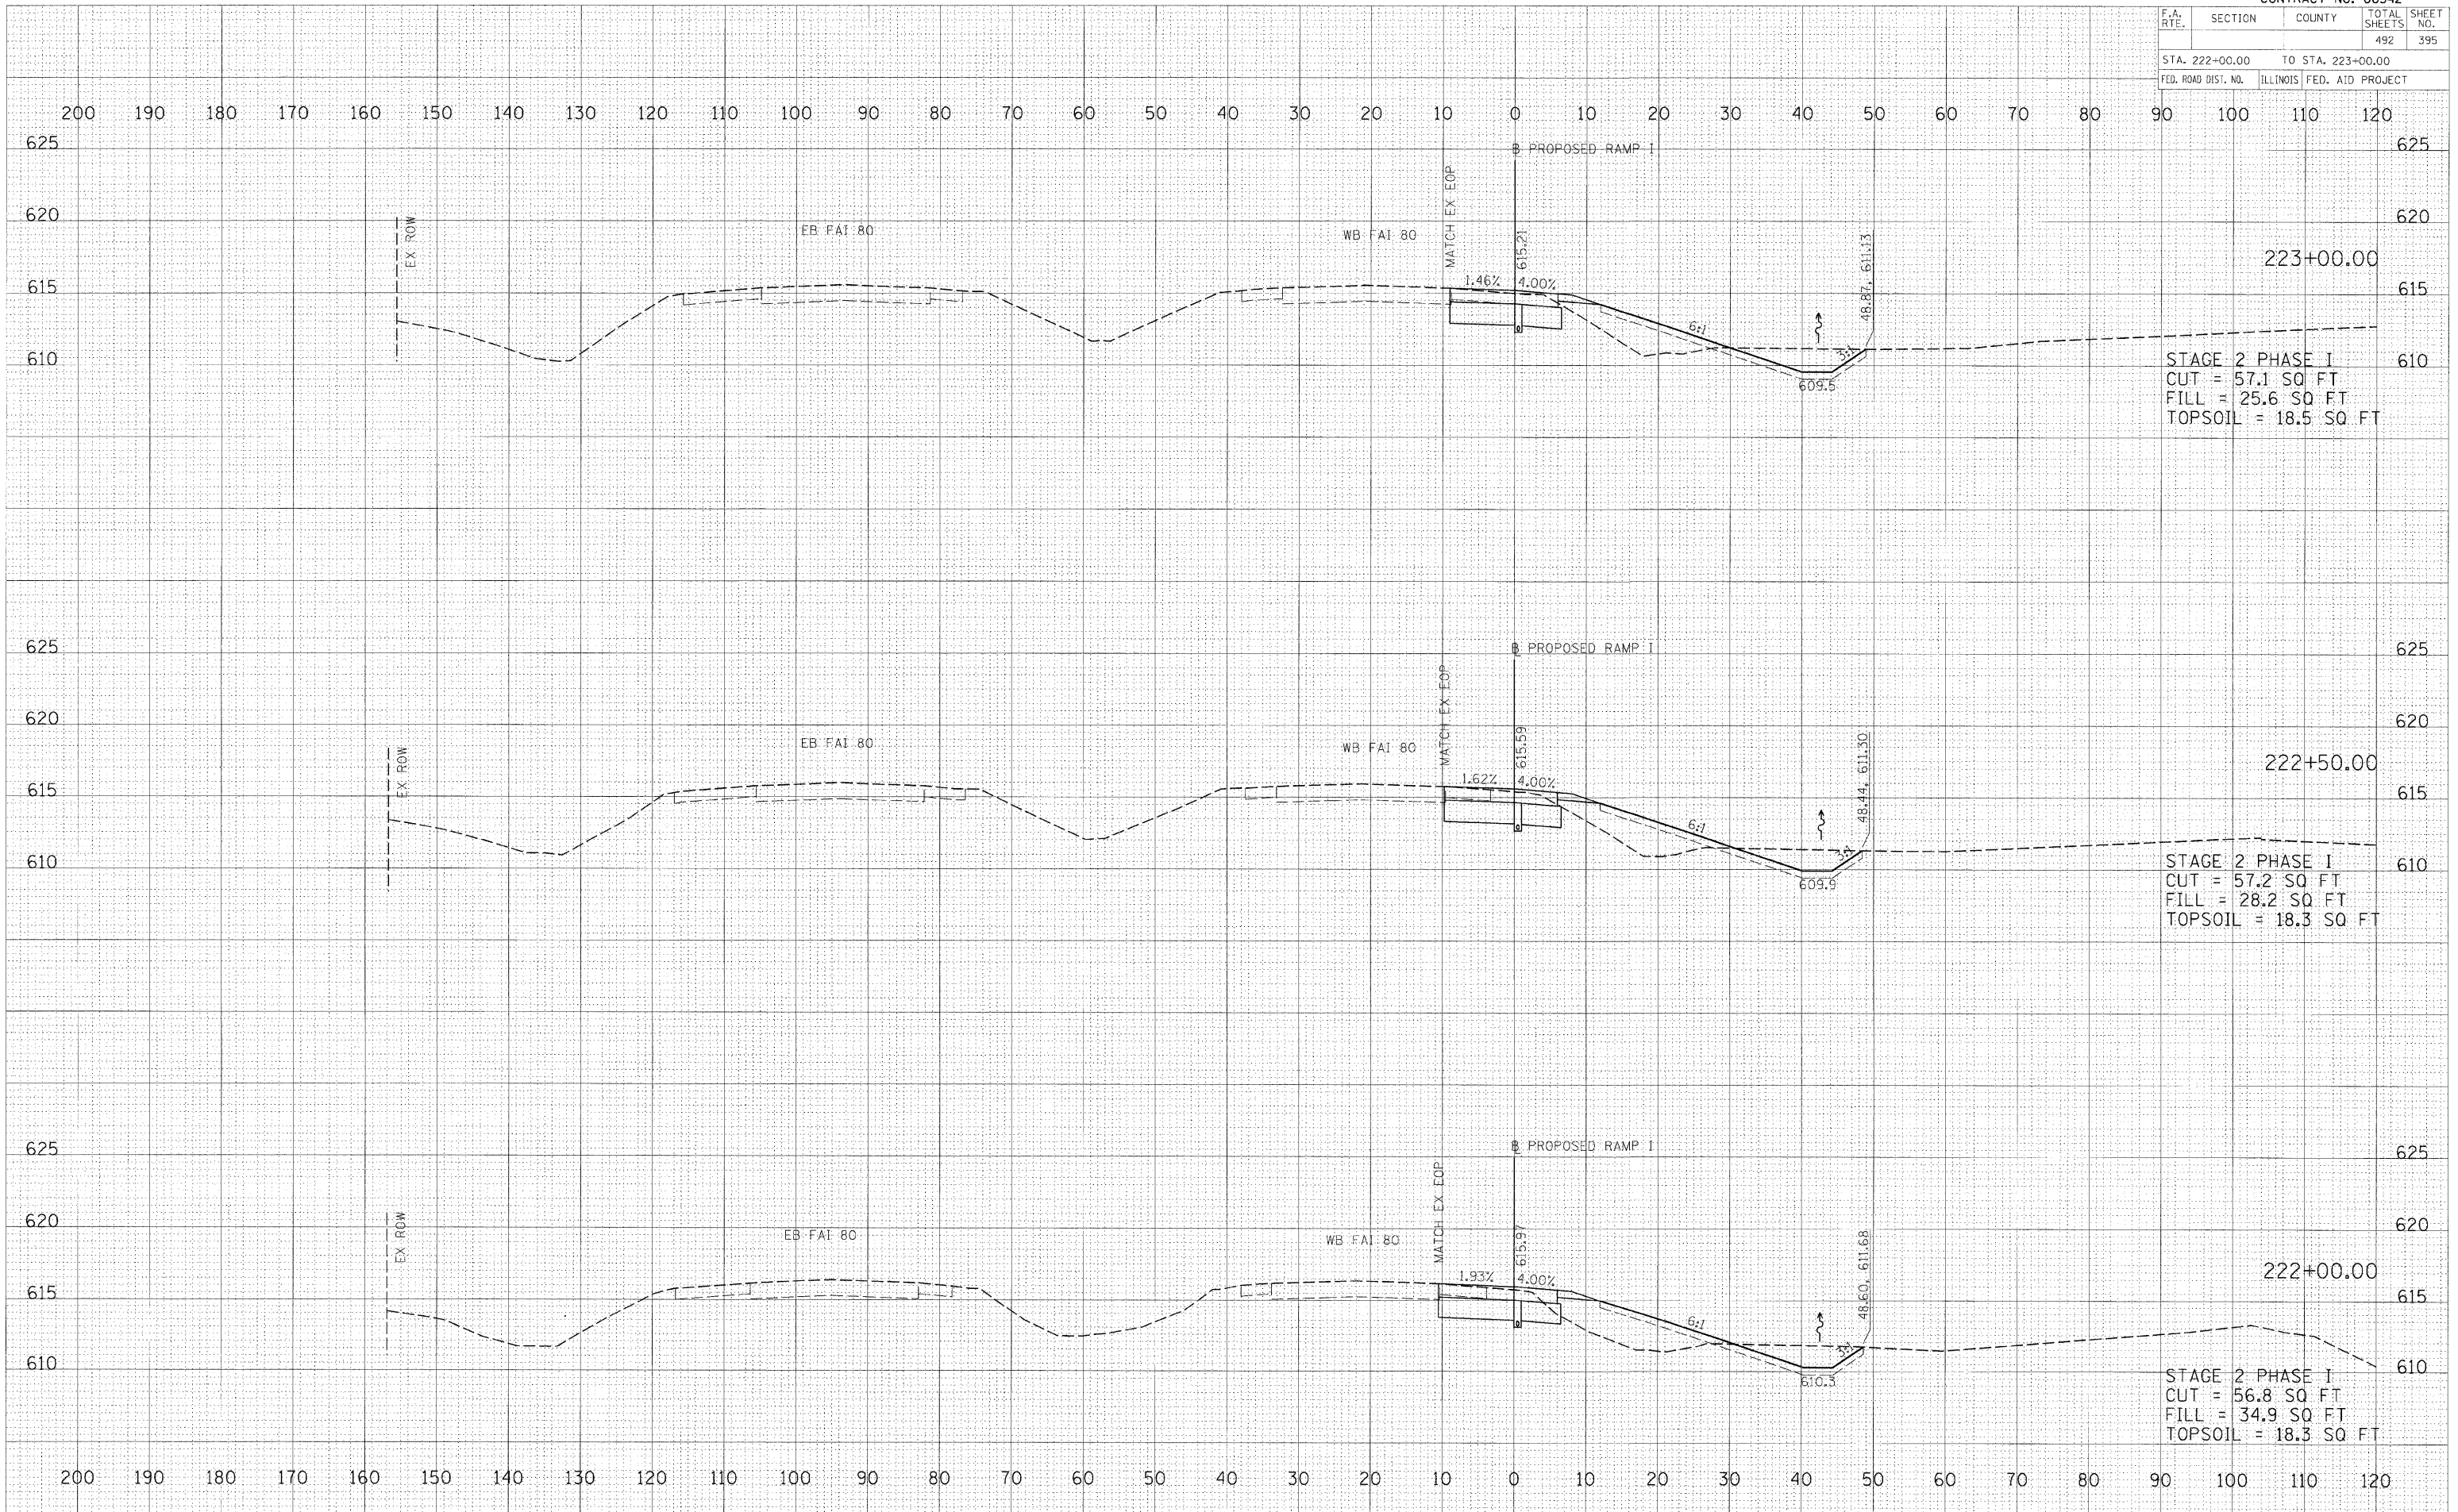

FINAL SURVEY BY DATE  
 SURVEYED BY DATE  
 NOTE BOOK NO.  
 TEMPLATE NO.  
 AREAS CHECKED

ORIGINAL SURVEY BY DATE  
 SURVEYED BY DATE  
 NOTE BOOK NO.  
 TEMPLATE NO.  
 AREAS CHECKED

PLOT DATE = 12/23/2009  
 FILE NAME = I:\Projects\66542\Road\Stationing\Stationing.dwg  
 PLOT SCALE = 1/8" = 1'-0"  
 USER NAME = John@0914