


F.A. RTE.	SECTION	COUNTY	TOTAL SHEETS	SHEET NO.
80	50-3HBK	LASALLE	492	401
STA. 302+50.00 TO STA. 303+50.00				
FED. ROAD DIST. NO.			ILLINOIS FED. AID PROJECT	

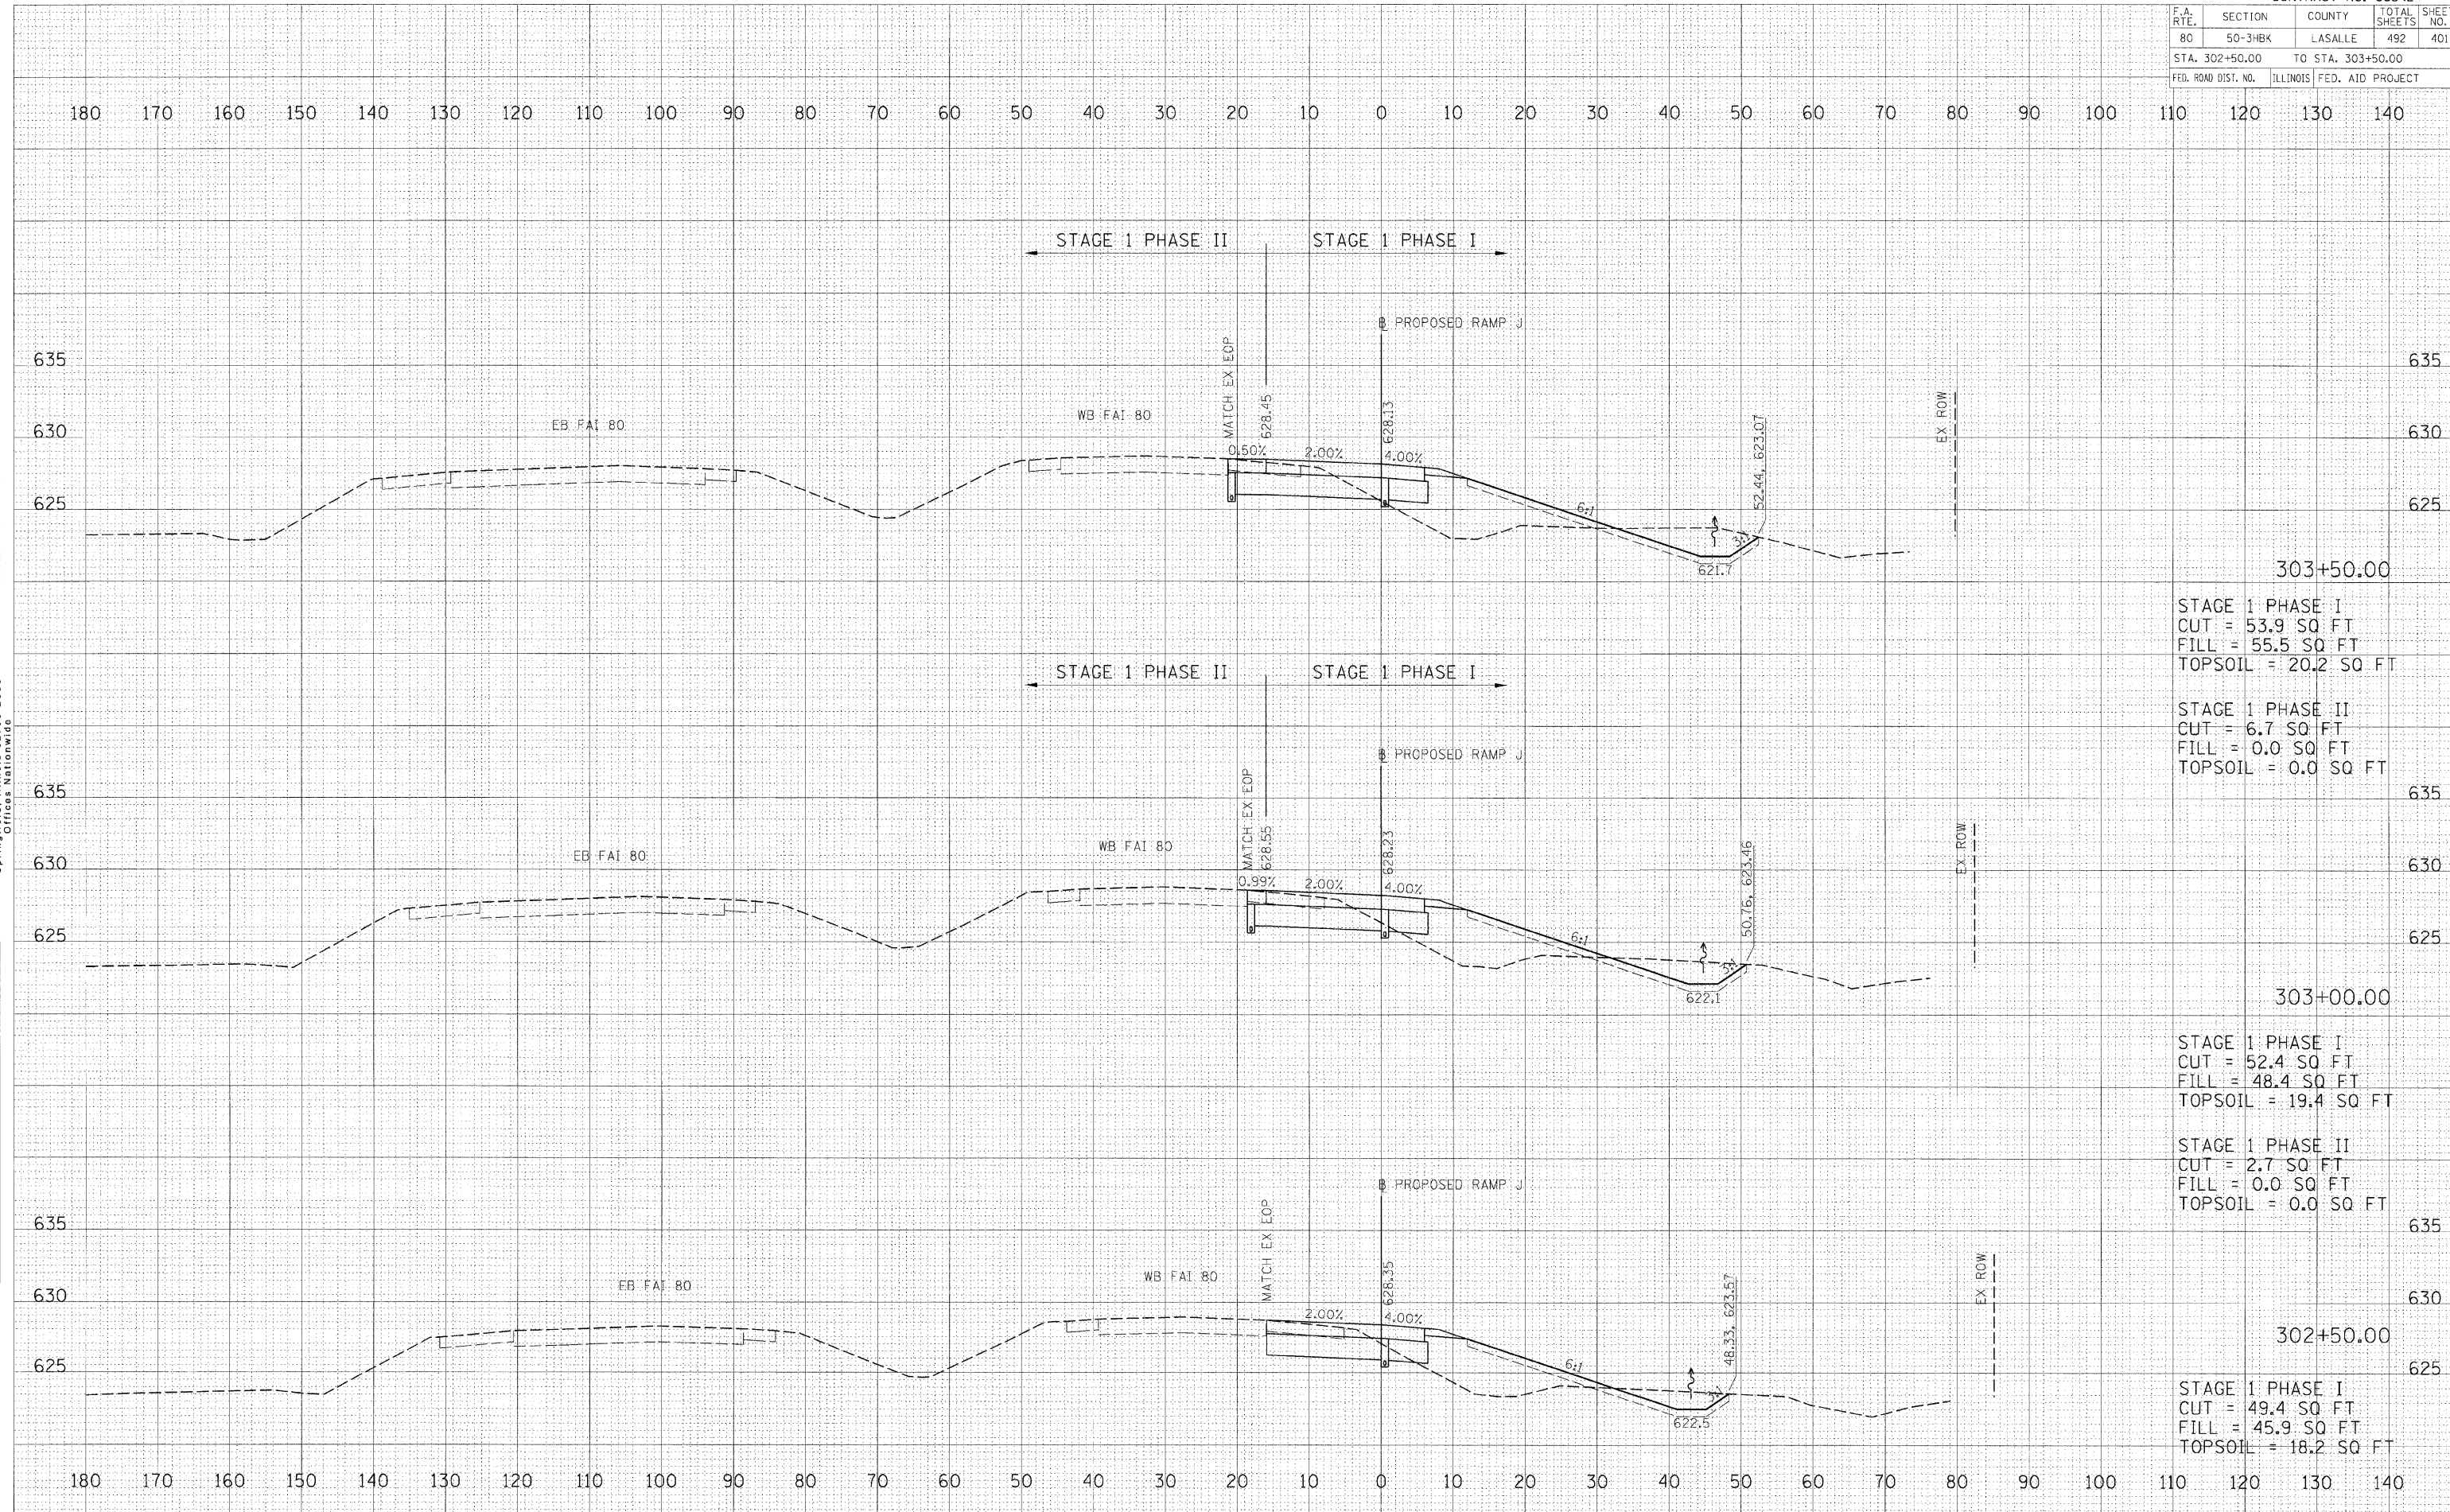

PROPOSED RAMP J STATION 302+50.00 TO STATION 303+50.00

FINAL SURVEY BY DATE
 NOTE BOOK NO. AREAS CHECKED

HANSON
 HANSON PROFESSIONAL SERVICES INC.
 1525 SOUTH SIXTH STREET
 SPRINGFIELD, ILLINOIS 62703-2886
 OFFICES NATIONWIDE

ORIGINAL SURVEY BY DATE
 SURVEY NO. DATE
 AREAS CHECKED

PLOT DATE = 12/23/2009
 FILE NAME = H:\2009\0522015\CADD\Road\Sheet\PROPOSED RAMP J.dwg
 PLOT SCALE = 1/8" = 1'-0"
 USER NAME = JohnB09144