


F.A. RTE.	SECTION	COUNTY	TOTAL SHEETS	SHEET NO.
80	50-3HBK	LASALLE	492	402
STA. 304+00.00 TO STA. 305+00.00				
FED. ROAD DIST. NO.	ILLINOIS	FED. AID PROJECT		

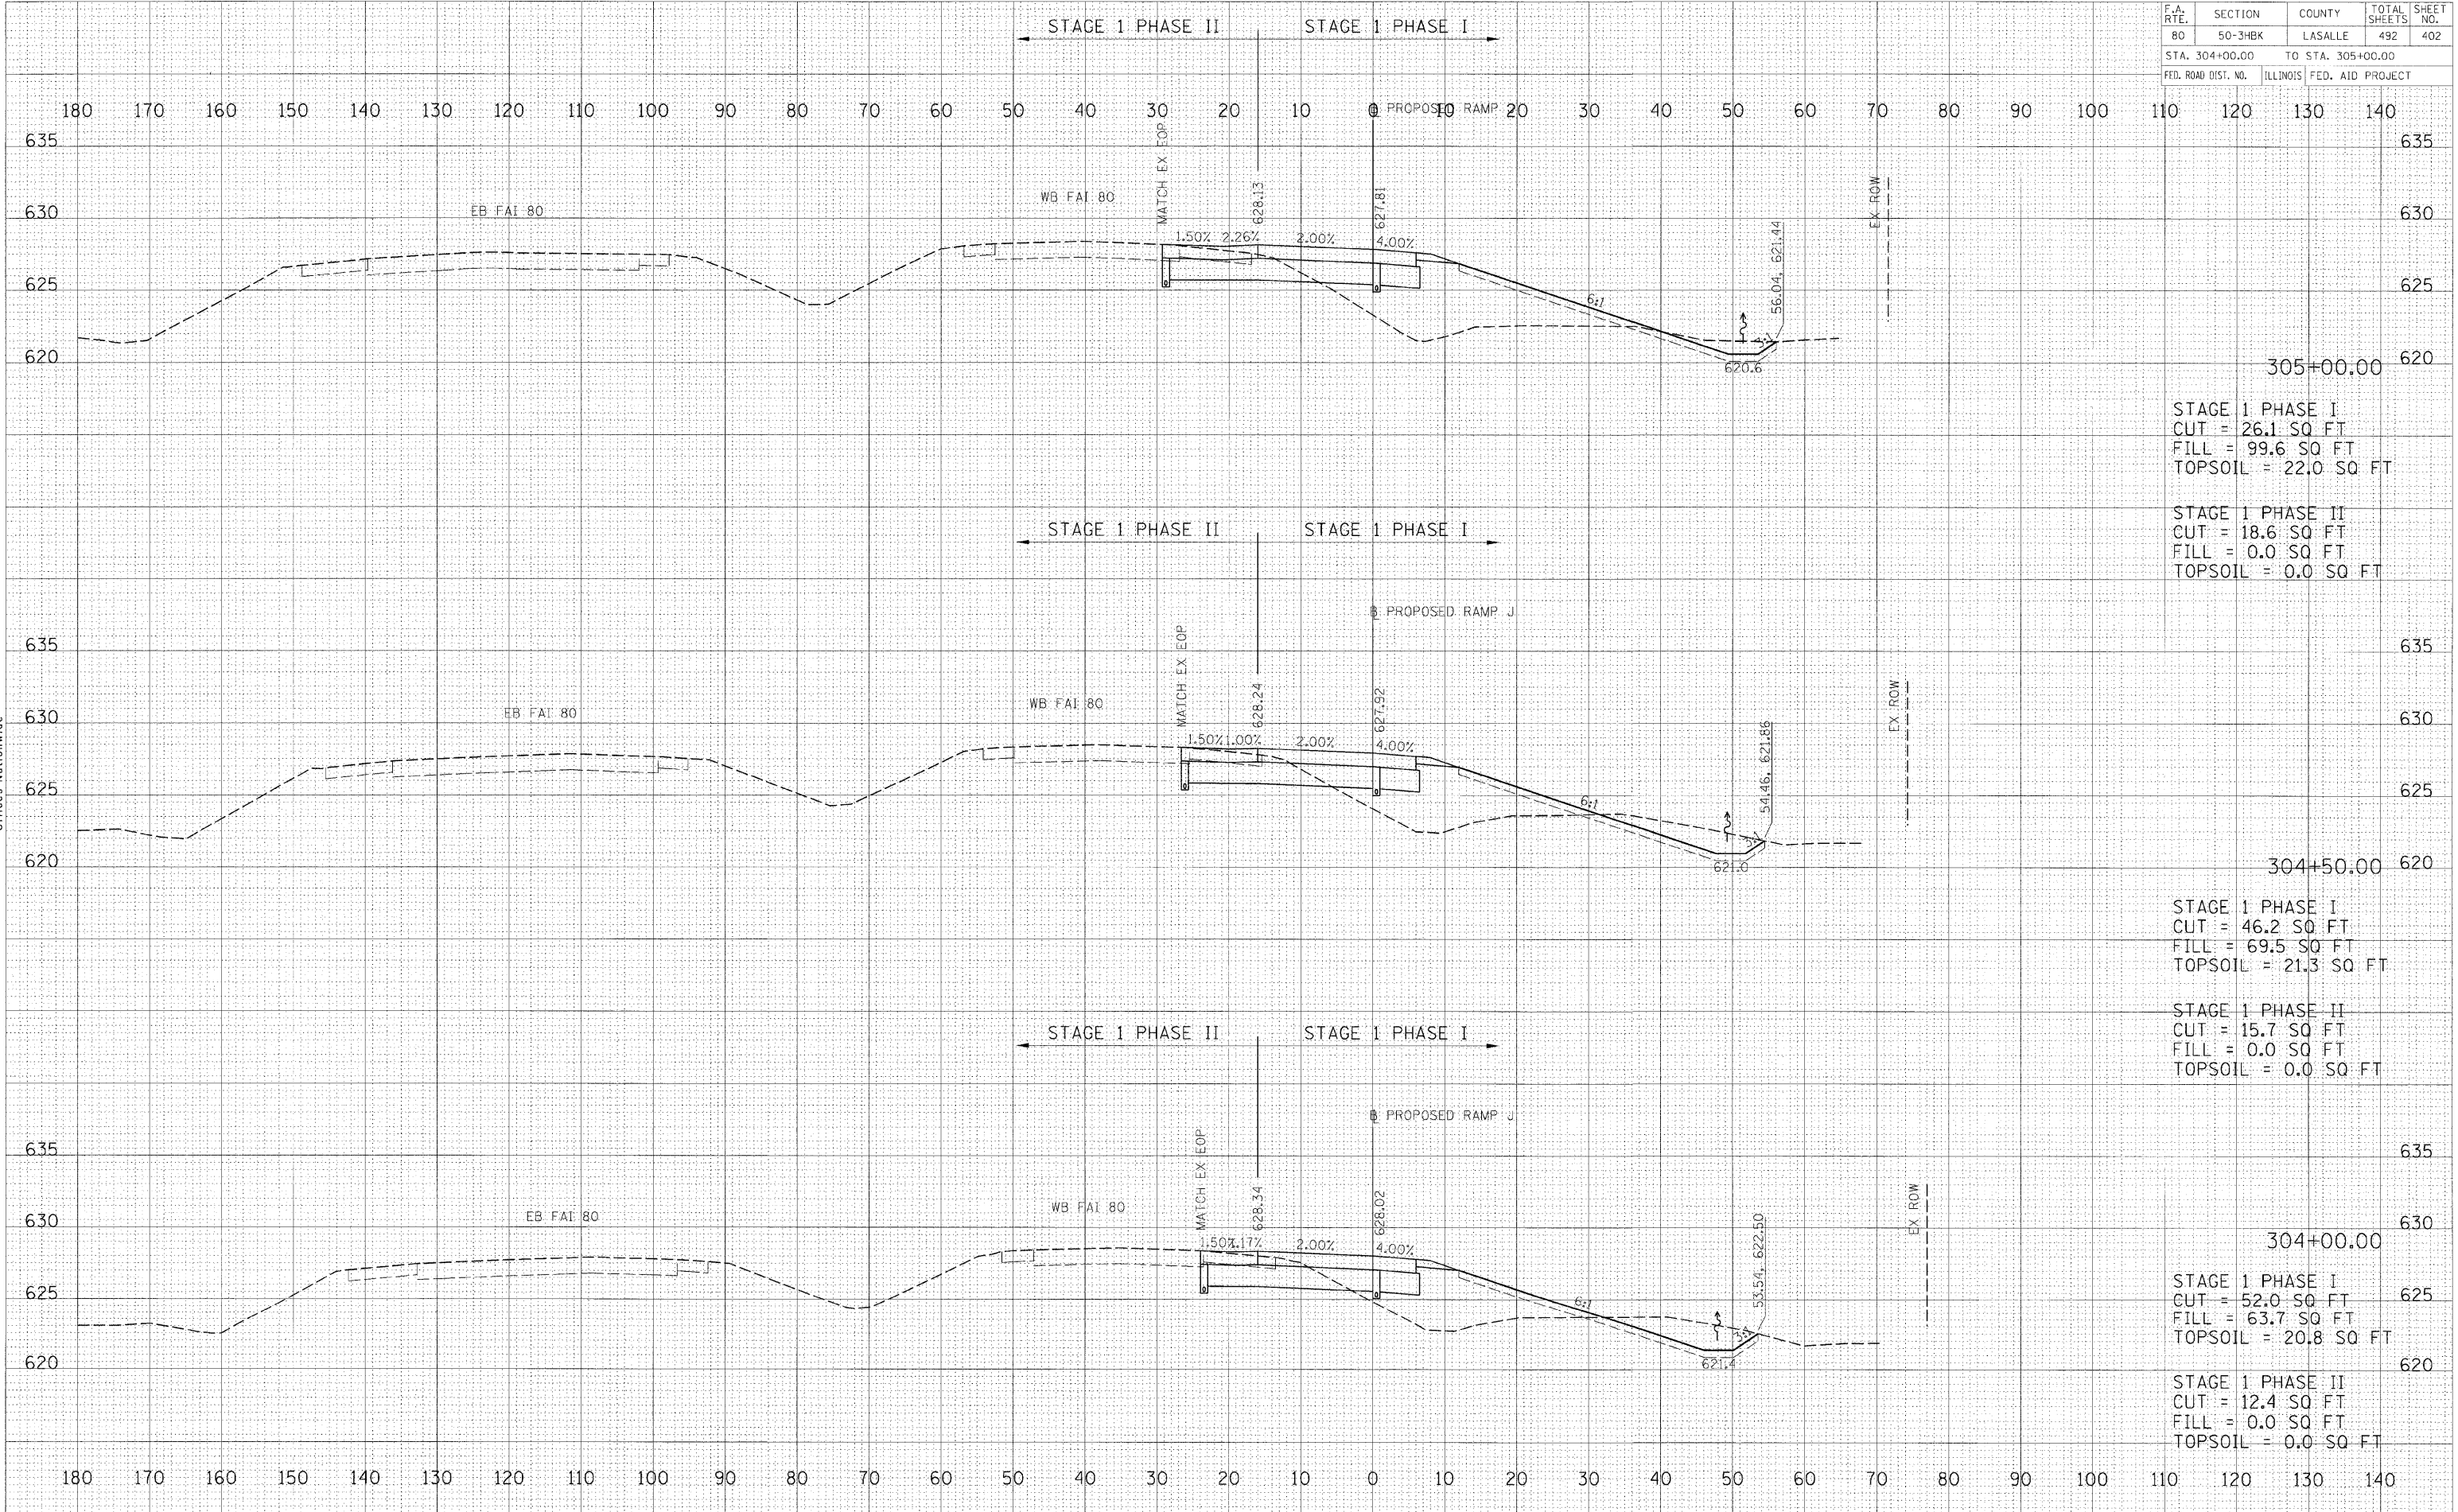

PROPOSED RAMP J STATION 304+00.00 TO STATION 305+00.00

DATE	BY
DATE	BY
DATE	BY
DATE	BY

HANSON
 PROFESSIONAL SERVICES INC.
 1525 South Sixth Street
 Springfield, Illinois 62703-2886
 Offices Nationwide

DATE	BY
DATE	BY
DATE	BY
DATE	BY

PLOT DATE = 12/23/2009
 FILE NAME = I:\05\job\66542\15\ADD\Road\Station\PROPOSED RAMP J.dwg
 PLOT SCALE = 1/8" = 10.0000' / 1"
 USER NAME = John@09144