


F.A. RTE.	SECTION	COUNTY	TOTAL SHEETS	SHEET NO.
80	50-3HBK	LASALLE	492	405
STA. 307+50.00 TO STA. 308+50.00				
FED. ROAD DIST. NO. ILLINOIS FED. AID PROJECT				

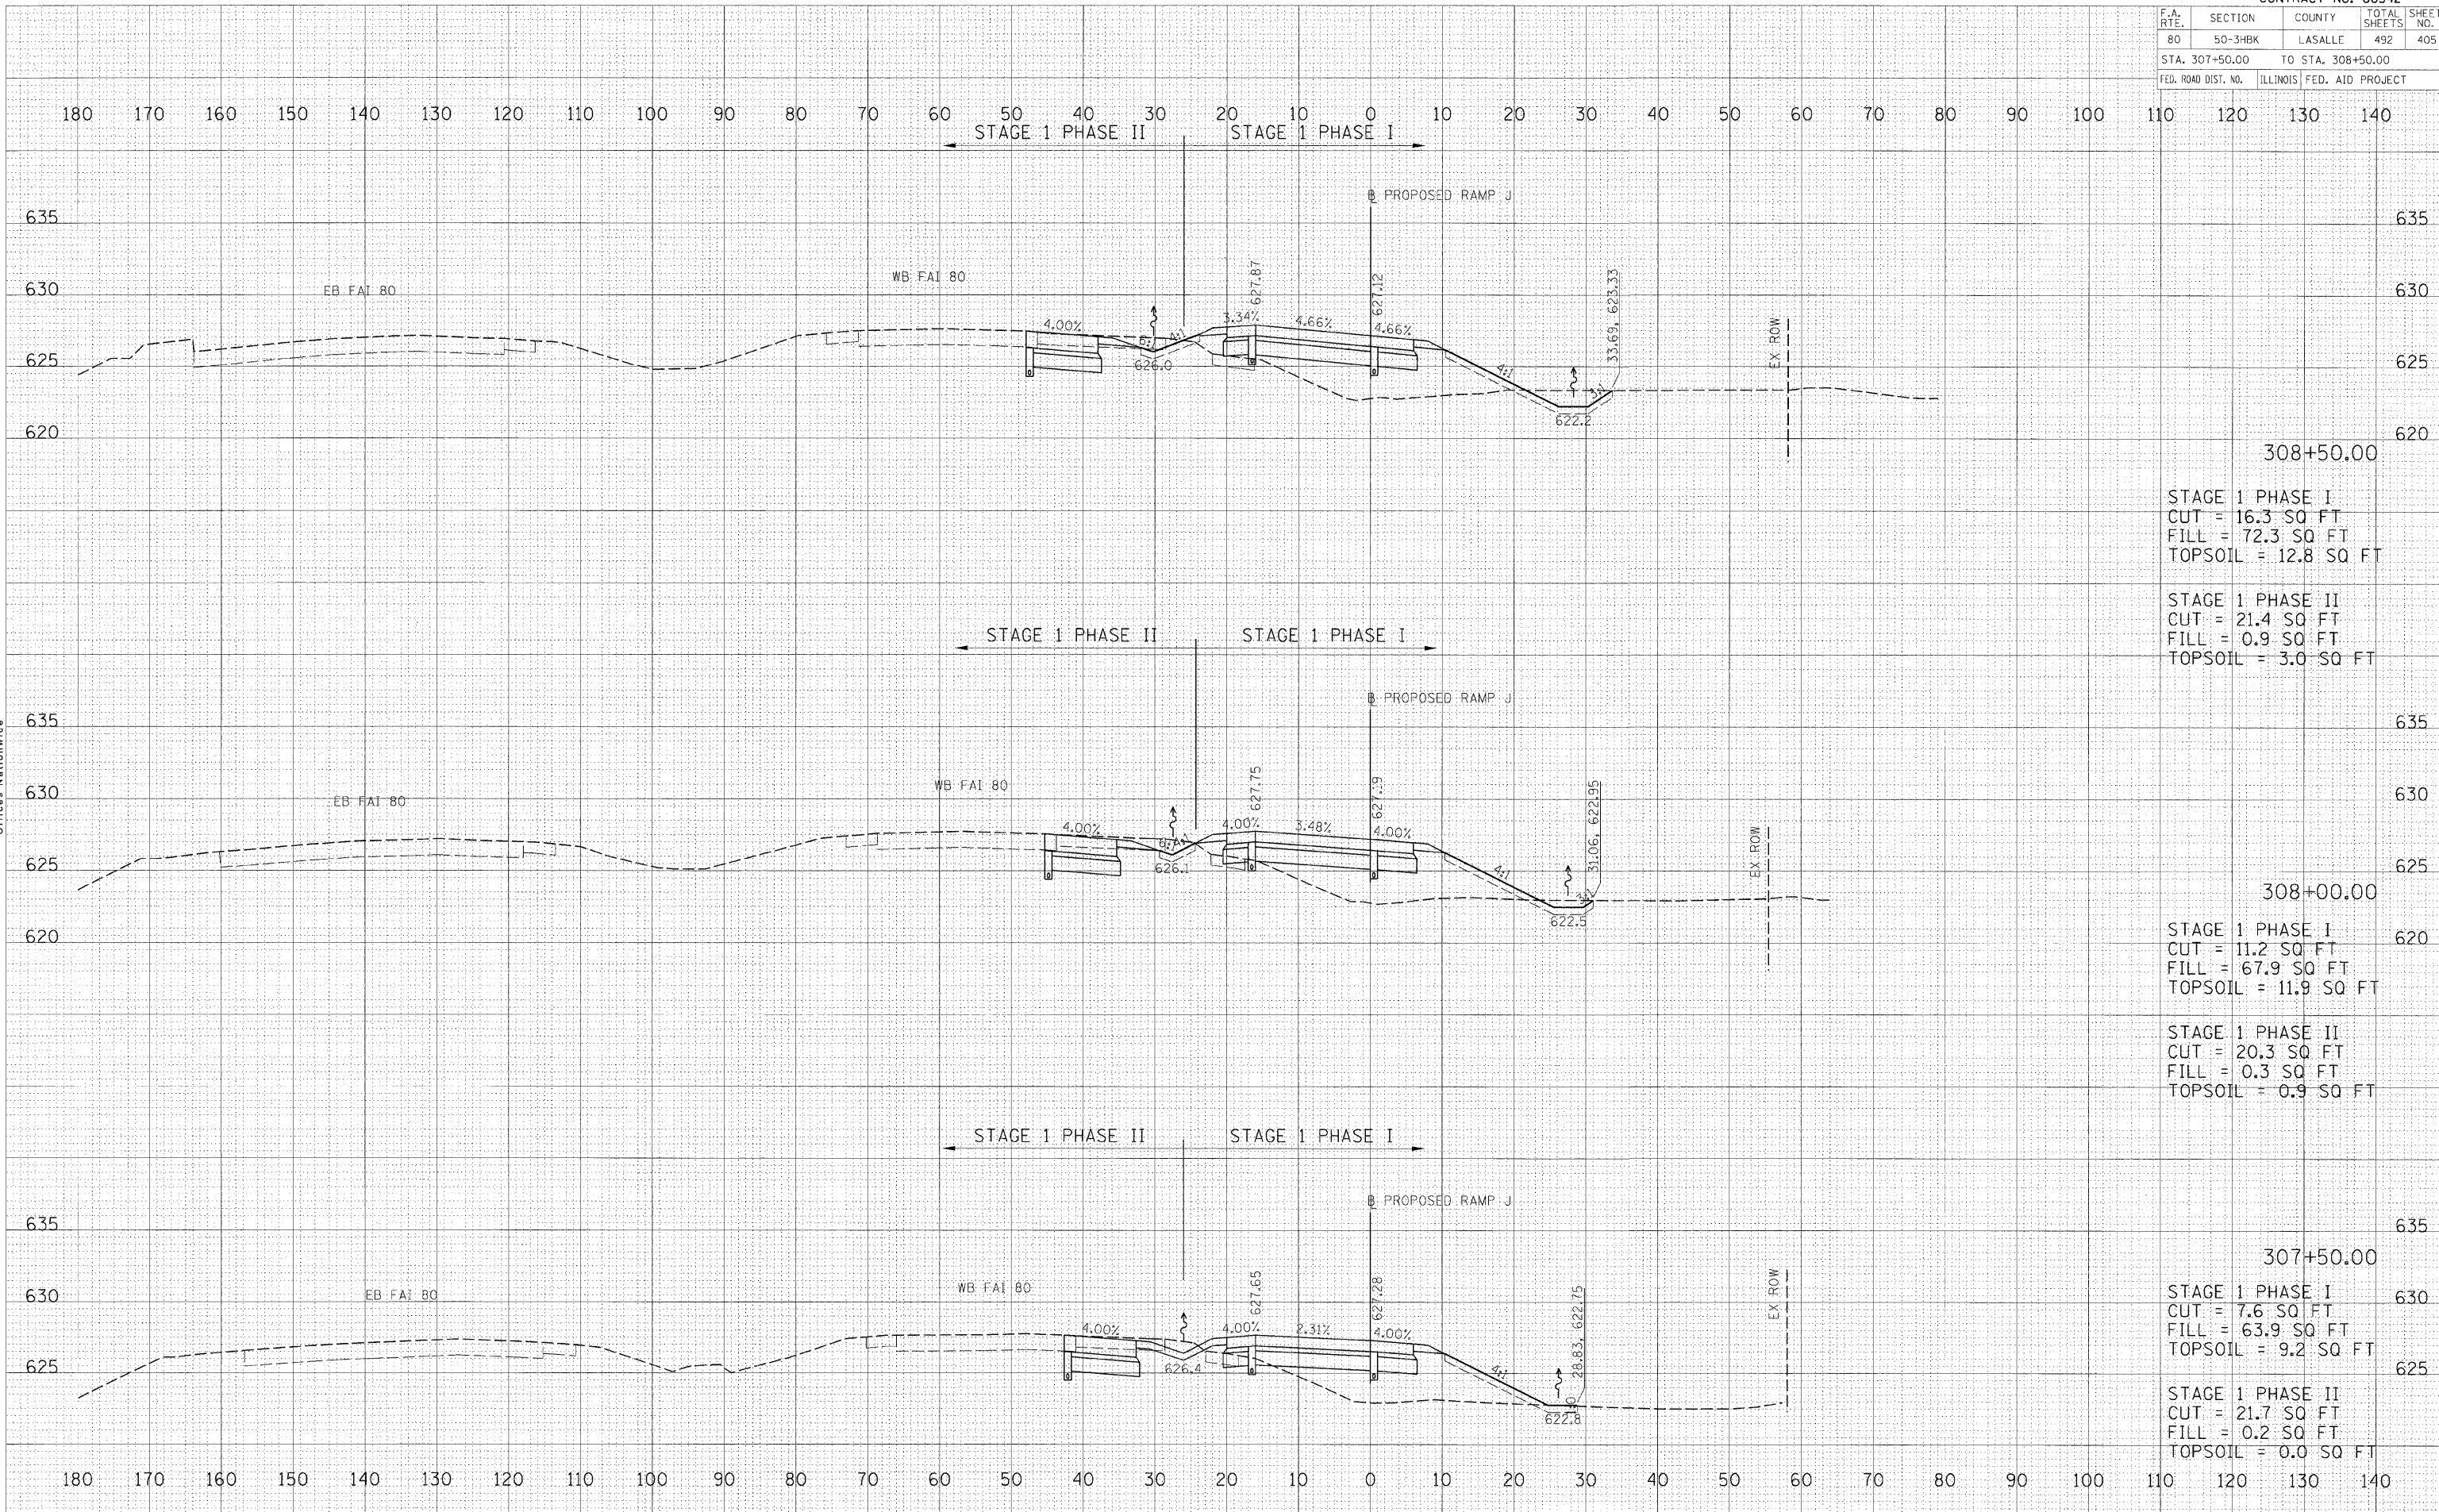

STAGE 1 PHASE I
 CUT = 16.3 SQ FT
 FILL = 72.3 SQ FT
 TOPSOIL = 12.8 SQ FT

STAGE 1 PHASE II
 CUT = 21.4 SQ FT
 FILL = 0.9 SQ FT
 TOPSOIL = 3.0 SQ FT

STAGE 1 PHASE I
 CUT = 11.2 SQ FT
 FILL = 67.9 SQ FT
 TOPSOIL = 11.9 SQ FT

STAGE 1 PHASE II
 CUT = 20.3 SQ FT
 FILL = 0.3 SQ FT
 TOPSOIL = 0.9 SQ FT

STAGE 1 PHASE I
 CUT = 7.6 SQ FT
 FILL = 63.9 SQ FT
 TOPSOIL = 9.2 SQ FT

STAGE 1 PHASE II
 CUT = 21.7 SQ FT
 FILL = 0.2 SQ FT
 TOPSOIL = 0.0 SQ FT

DATE	BY

FINAL SURVEY NOTE BOOK NO. _____

DATE	BY

ORIGINAL SURVEY NOTE BOOK NO. _____