

F.A. RTE.	SECTION	COUNTY	TOTAL SHEETS	SHEET NO.
80	50-3HBK	LASALLE	492	409
STA. 313+00.00 TO STA. 313+50.00				
FED. ROAD DIST. NO.	ILLINOIS	FED. AID PROJECT		


180 170 160 150 140 130 120 110 100 90 80 70 60 50 40 30 20 10 0 10 20 30 40 50 60 70 80 90 100 110 120 130 140

DATE	
BY	
SURVEYED	
NOTE BOOK	
TEMPLATE	
AREAS	
AREAS CHECKED	
NO.	

HANSON
 Hanson Professional Services Inc.
 1525 South Sixth Street
 Springfield, Illinois 62703-2886
 Offices Nationwide

DATE	
BY	
SURVEYED	
NOTE BOOK	
TEMPLATE	
AREAS	
AREAS CHECKED	
NO.	


PLOT DATE = 12/23/2009
 FILE NAME = I:\Jobs\05252015\ACADA\Road\AS\PROPOSED RAMP J.dwg
 PLOT SCALE = 18.0000' / 1" =
 USER NAME = John@0914

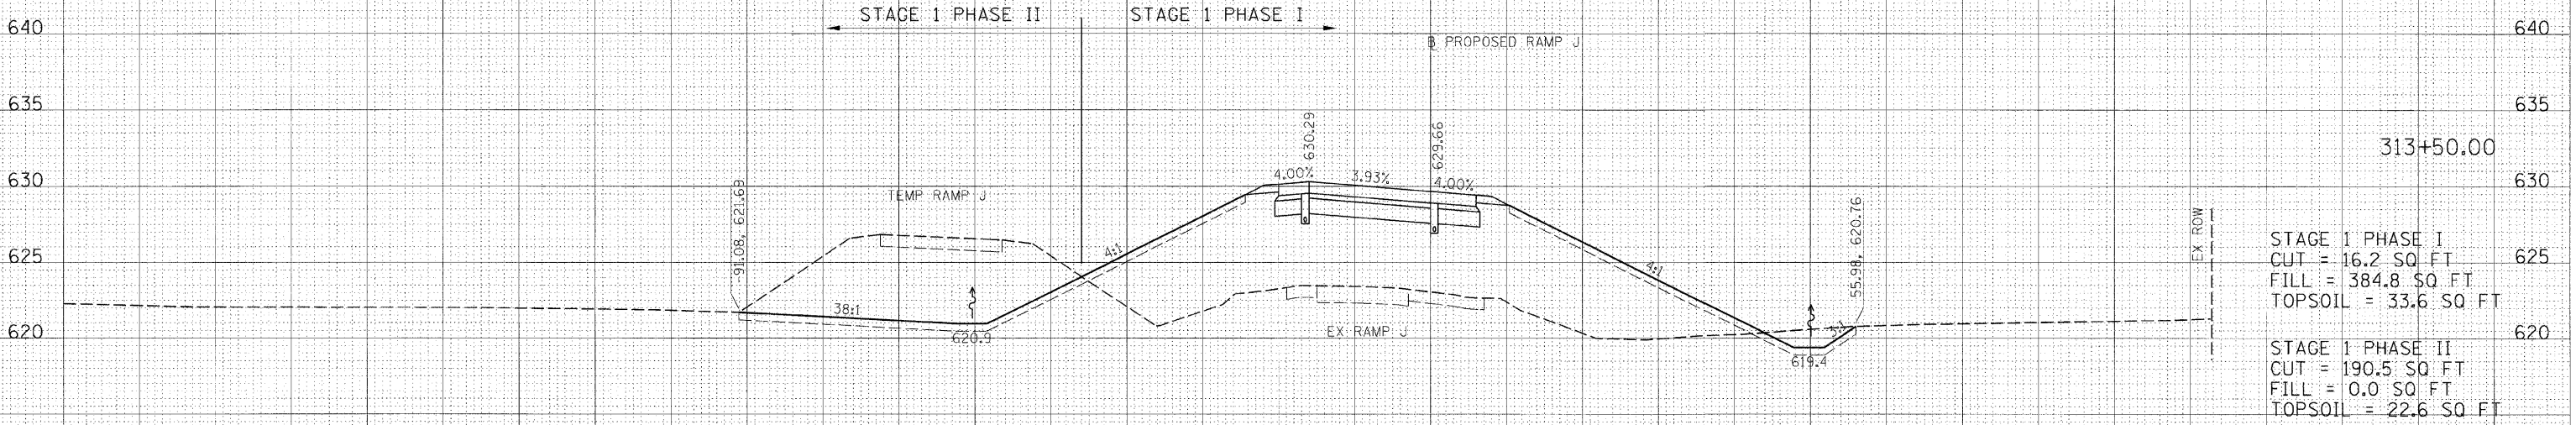

313+50.00

STAGE 1 PHASE I
 CUT = 16.2 SQ FT
 FILL = 384.8 SQ FT
 TOPSOIL = 33.6 SQ FT

STAGE 1 PHASE II
 CUT = 190.5 SQ FT
 FILL = 0.0 SQ FT
 TOPSOIL = 22.6 SQ FT

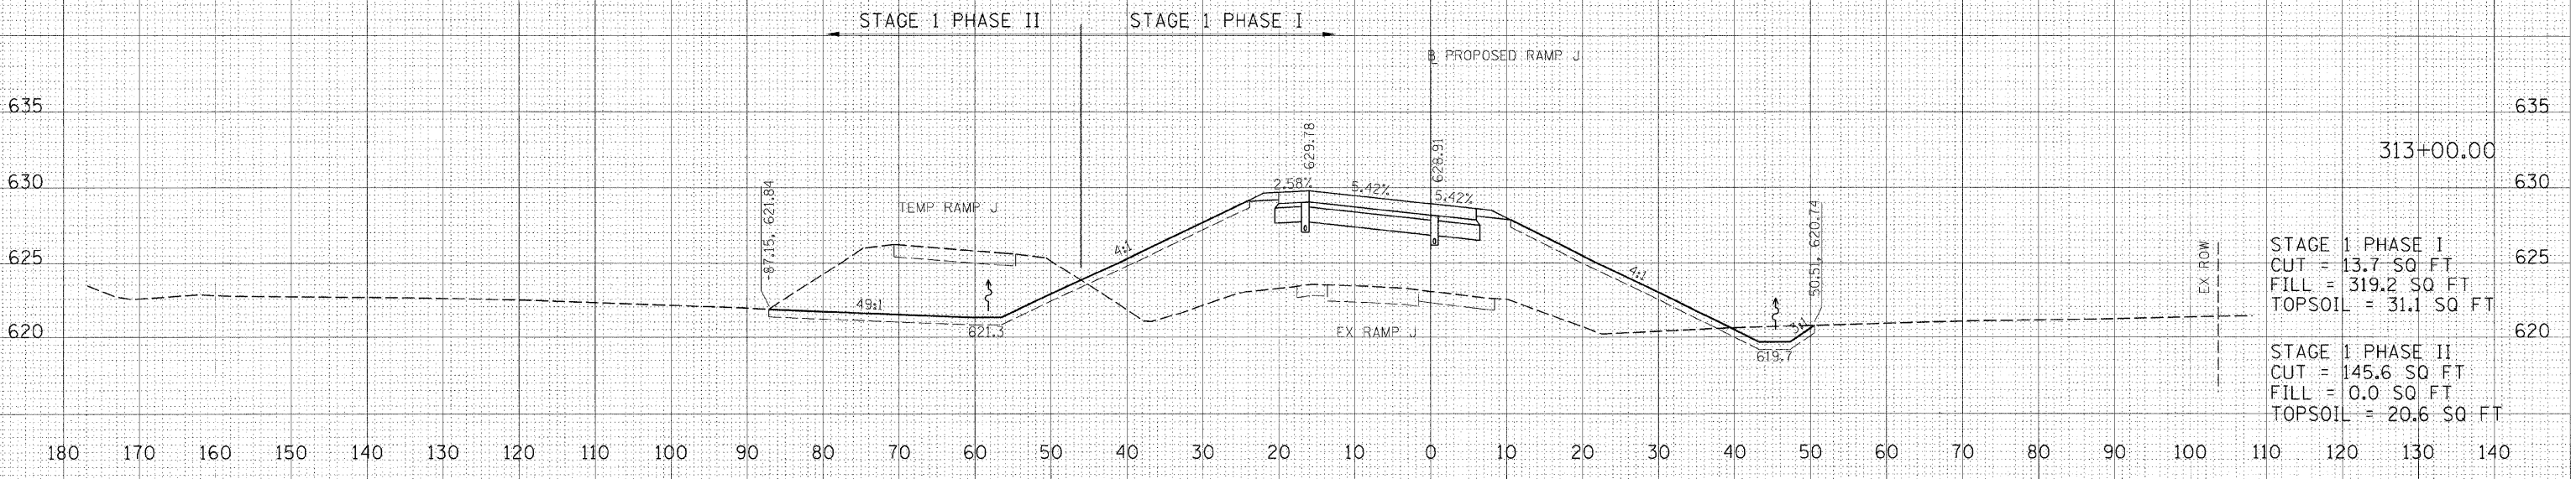

313+00.00

STAGE 1 PHASE I
 CUT = 13.7 SQ FT
 FILL = 319.2 SQ FT
 TOPSOIL = 31.1 SQ FT

STAGE 1 PHASE II
 CUT = 145.6 SQ FT
 FILL = 0.0 SQ FT
 TOPSOIL = 20.6 SQ FT

180 170 160 150 140 130 120 110 100 90 80 70 60 50 40 30 20 10 0 10 20 30 40 50 60 70 80 90 100 110 120 130 140