
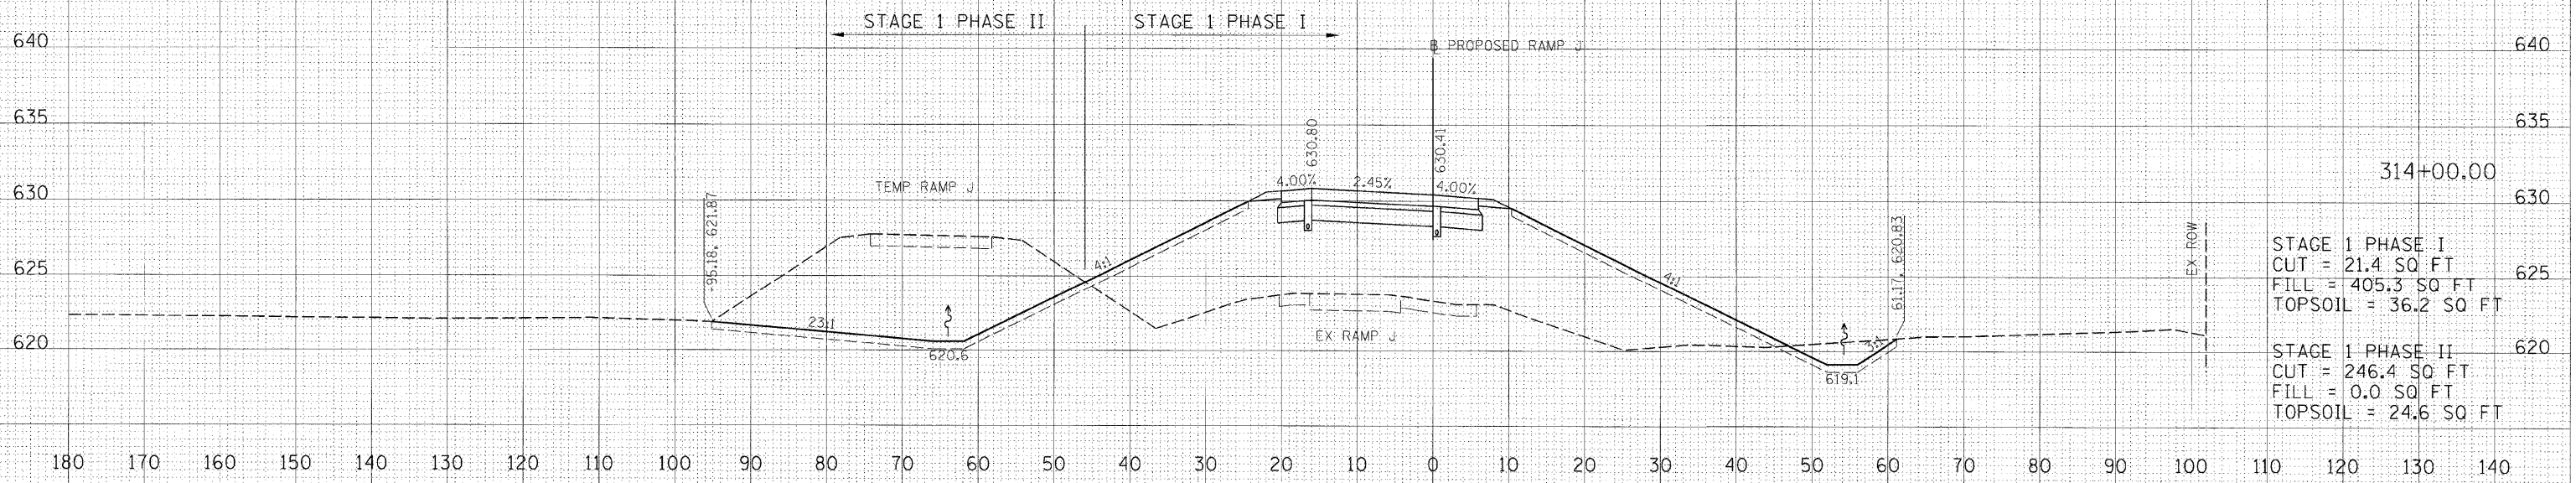


F.A. RTE.	SECTION	COUNTY	TOTAL SHEETS	SHEET NO.
80	50-3HBK	LASALLE	492	410
STA. 314+00.00 TO STA. 314+50.00				
FED. ROAD DIST. NO.	ILLINOIS	FED. AID PROJECT		

180 170 160 150 140 130 120 110 100 90 80 70 60 50 40 30 20 10 0 10 20 30 40 50 60 70 80 90 100 110 120 130 140

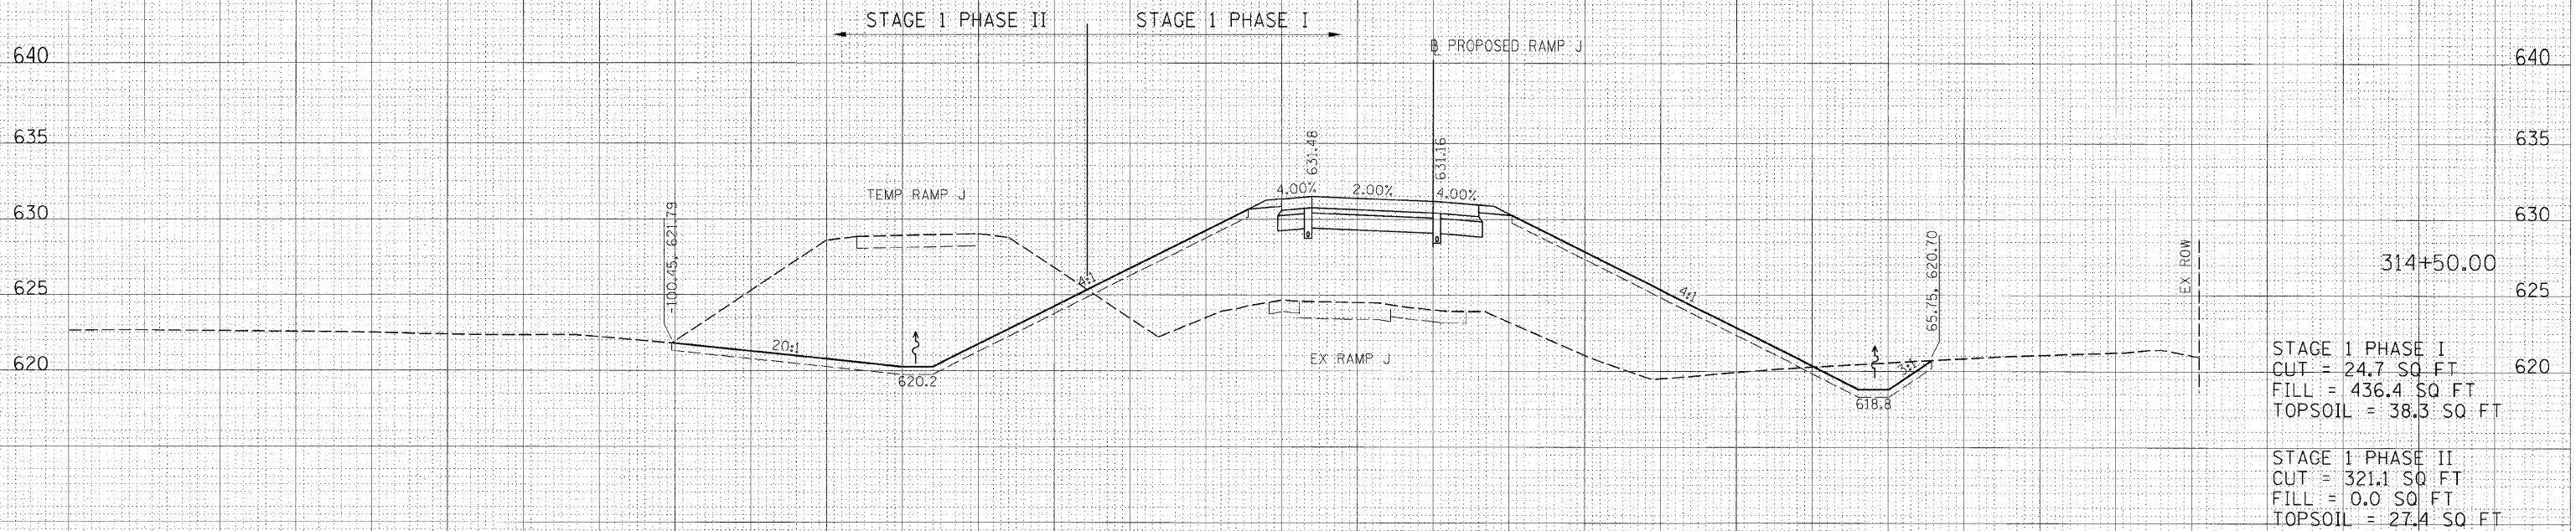

180 170 160 150 140 130 120 110 100 90 80 70 60 50 40 30 20 10 0 10 20 30 40 50 60 70 80 90 100 110 120 130 140

FINAL SURVEY BY DATE
NOTE BOOK NO. DATE
AREAS CHECKED

HANSON
PROFESSIONAL SERVICES INC.
Hanson 1525 South Sixth Street
Springfield, Illinois 62703-2886
Offices Nationwide

ORIGINAL SURVEY BY DATE
NOTE BOOK NO. DATE
AREAS CHECKED

PLOT DATE = 12/23/2009
FILE NAME = I:\05 jobs\66542\15\000\Road\Sheet\314\314.dwg
PLOT SCALE = 1/8" = 10.0000' / in.
USER NAME = John00544