


F.A. RTE.	SECTION	COUNTY	TOTAL SHEETS	SHEET NO.
80	50-3HBK	LASALLE	492	411
STA. 315+00.00		TO STA. 315+50.00		
FED. ROAD DIST. NO.		ILLINOIS	FED. AID PROJECT	


180 170 160 150 140 130 120 110 100 90 80 70 60 50 40 30 20 10 0 10 20 30 40 50 60 70 80 90 100 110 120 130 140

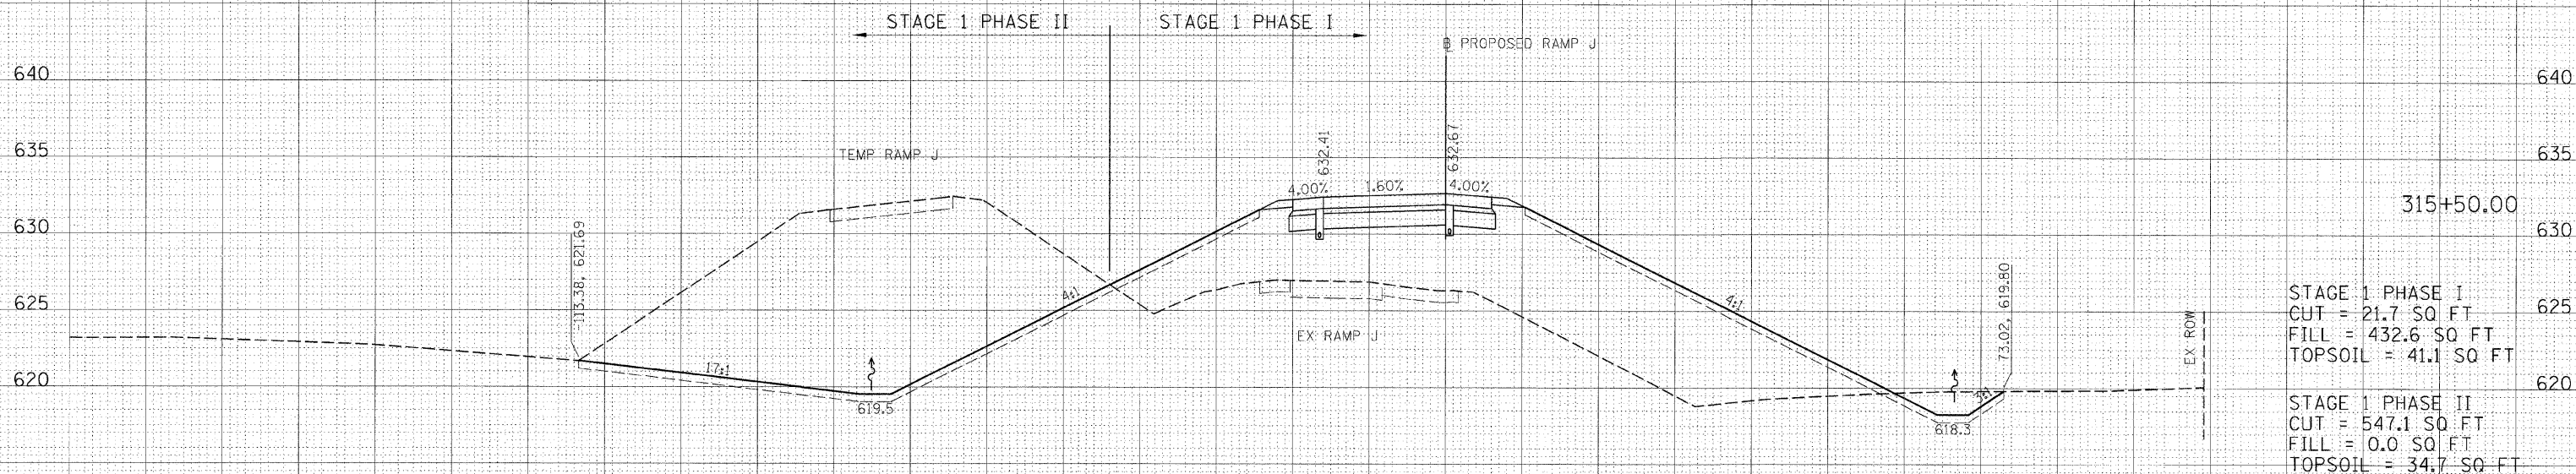

315+50.00

STAGE 1 PHASE I
 CUT = 21.7 SQ FT
 FILL = 432.6 SQ FT
 TOPSOIL = 41.1 SQ FT

STAGE 1 PHASE II
 CUT = 547.1 SQ FT
 FILL = 0.0 SQ FT
 TOPSOIL = 34.7 SQ FT

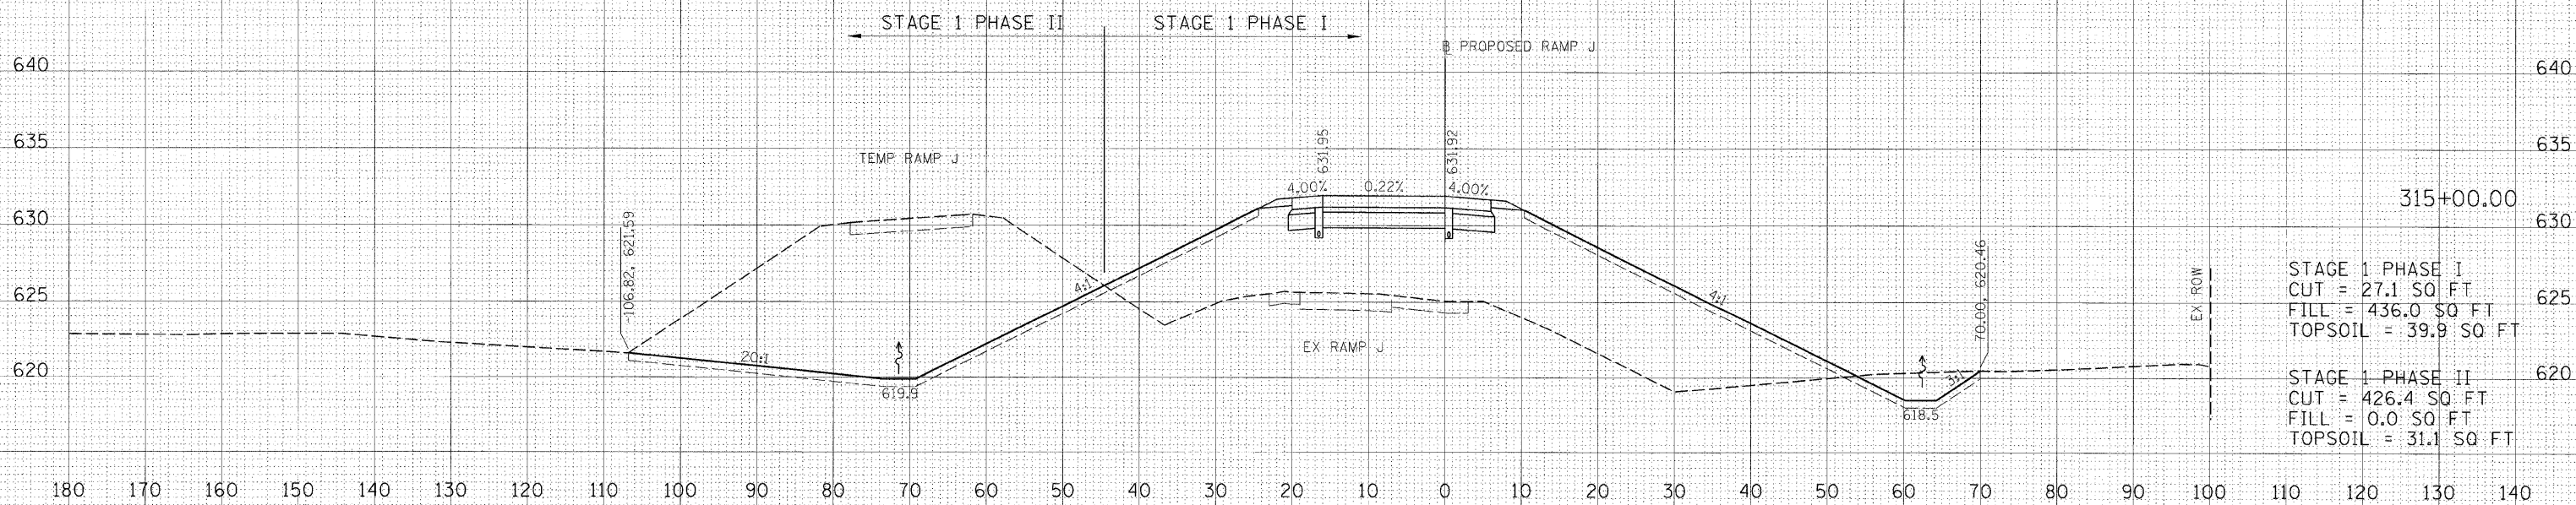

315+00.00

STAGE 1 PHASE I
 CUT = 27.1 SQ FT
 FILL = 436.0 SQ FT
 TOPSOIL = 39.9 SQ FT

STAGE 1 PHASE II
 CUT = 426.4 SQ FT
 FILL = 0.0 SQ FT
 TOPSOIL = 31.1 SQ FT

180 170 160 150 140 130 120 110 100 90 80 70 60 50 40 30 20 10 0 10 20 30 40 50 60 70 80 90 100 110 120 130 140

DATE	BY
DATE	BY
DATE	BY

HANSON
 PROFESSIONAL SERVICES INC.
 1525 South Sixth Street
 Springfield, Illinois 62703-2886
 Offices Nationwide

DATE	BY
DATE	BY
DATE	BY

PLOT DATE = 12/23/2009
 FILE NAME = I:\2009\05\262015\CAD\Road\Sheet\RF-35\RF-35.dwg
 PLOT SCALE = 1/8" = 1'-0"
 USER NAME = John@0914