

F.A. RTE.	SECTION	COUNTY	TOTAL SHEETS	SHEET NO.
80	50-3HBK	LASALLE	492	414
STA. 318+00.00		TO STA. 318+50.00		
FED. ROAD DIST. NO.		ILLINOIS	FED. AID PROJECT	


180 170 160 150 140 130 120 110 100 90 80 70 60 50 40 30 20 10 0 10 20 30 40 50 60 70 80 90 100 110 120 130 140

DATE	
BY	
SURVEYED	
NOTE BOOK	
AREAS CHECKED	
NO.	

HANSON
 Hanson Professional Services Inc.
 1525 South Sixth Street
 Springfield, Illinois 62703-2886
 Offices Nationwide

DATE	
BY	
SURVEYED	
NOTE BOOK	
AREAS CHECKED	
NO.	

PLOT DATE = 12/22/2009
 FILE NAME = I:\05\jobs\05522015\CADD\Road\Sheet\05522015.dwg
 PLOT SCALE = 1/8"=1'-0"
 USER NAME = John@0944

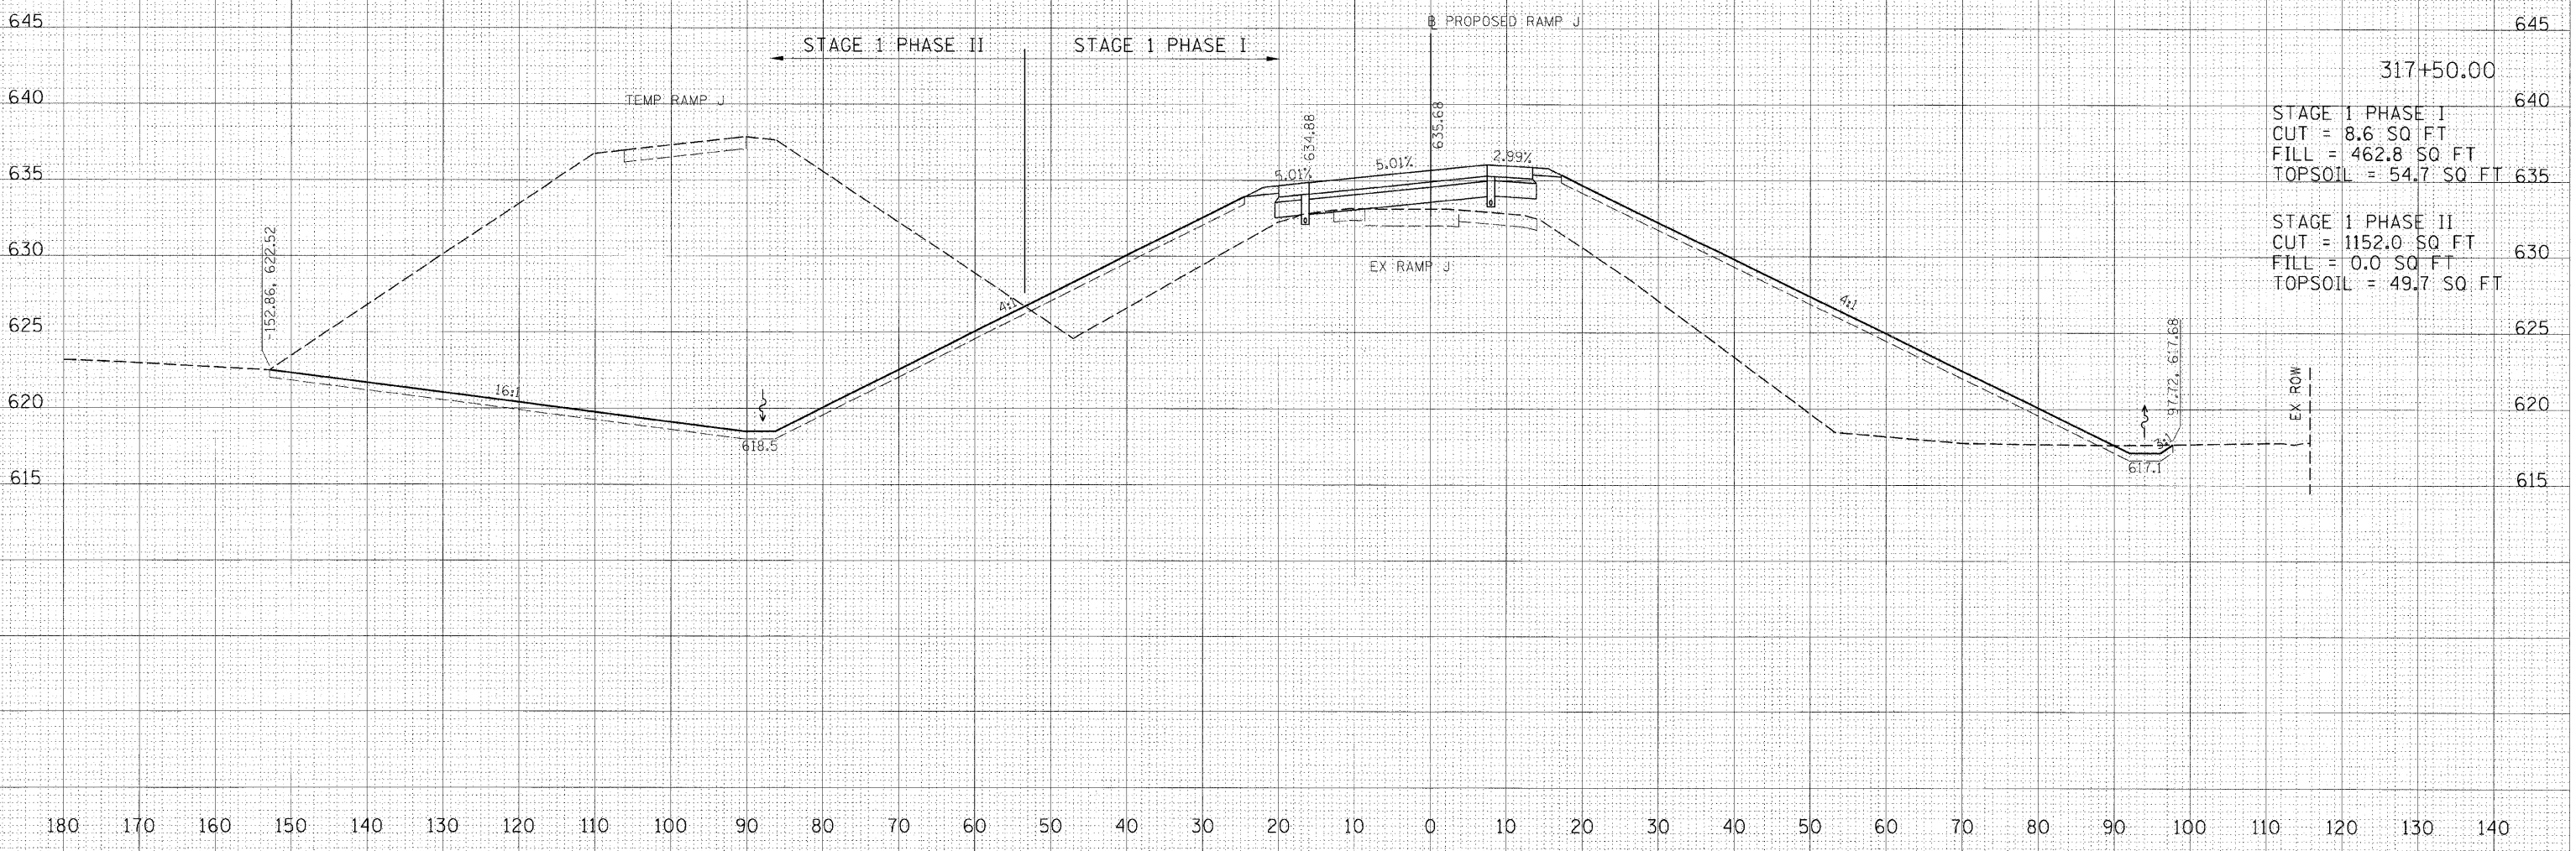

317+50.00	645
STAGE 1 PHASE I	640
CUT = 8.6 SQ FT	
FILL = 462.8 SQ FT	
TOPSOIL = 54.7 SQ FT	635
STAGE 1 PHASE II	630
CUT = 1152.0 SQ FT	
FILL = 0.0 SQ FT	
TOPSOIL = 49.7 SQ FT	625
EX ROW	620
	615