


| F.A. RTE. | SECTION | COUNTY | TOTAL SHEETS | SHEET NO. |
|---------------------|---------|---------------------------|--------------|-----------|
| 80 | 50-3HBK | LASALLE | 492 | 415 |
| STA. 318+00.00 | | TO STA. 318+50.00 | | |
| FED. ROAD DIST. NO. | | ILLINOIS FED. AID PROJECT | | |

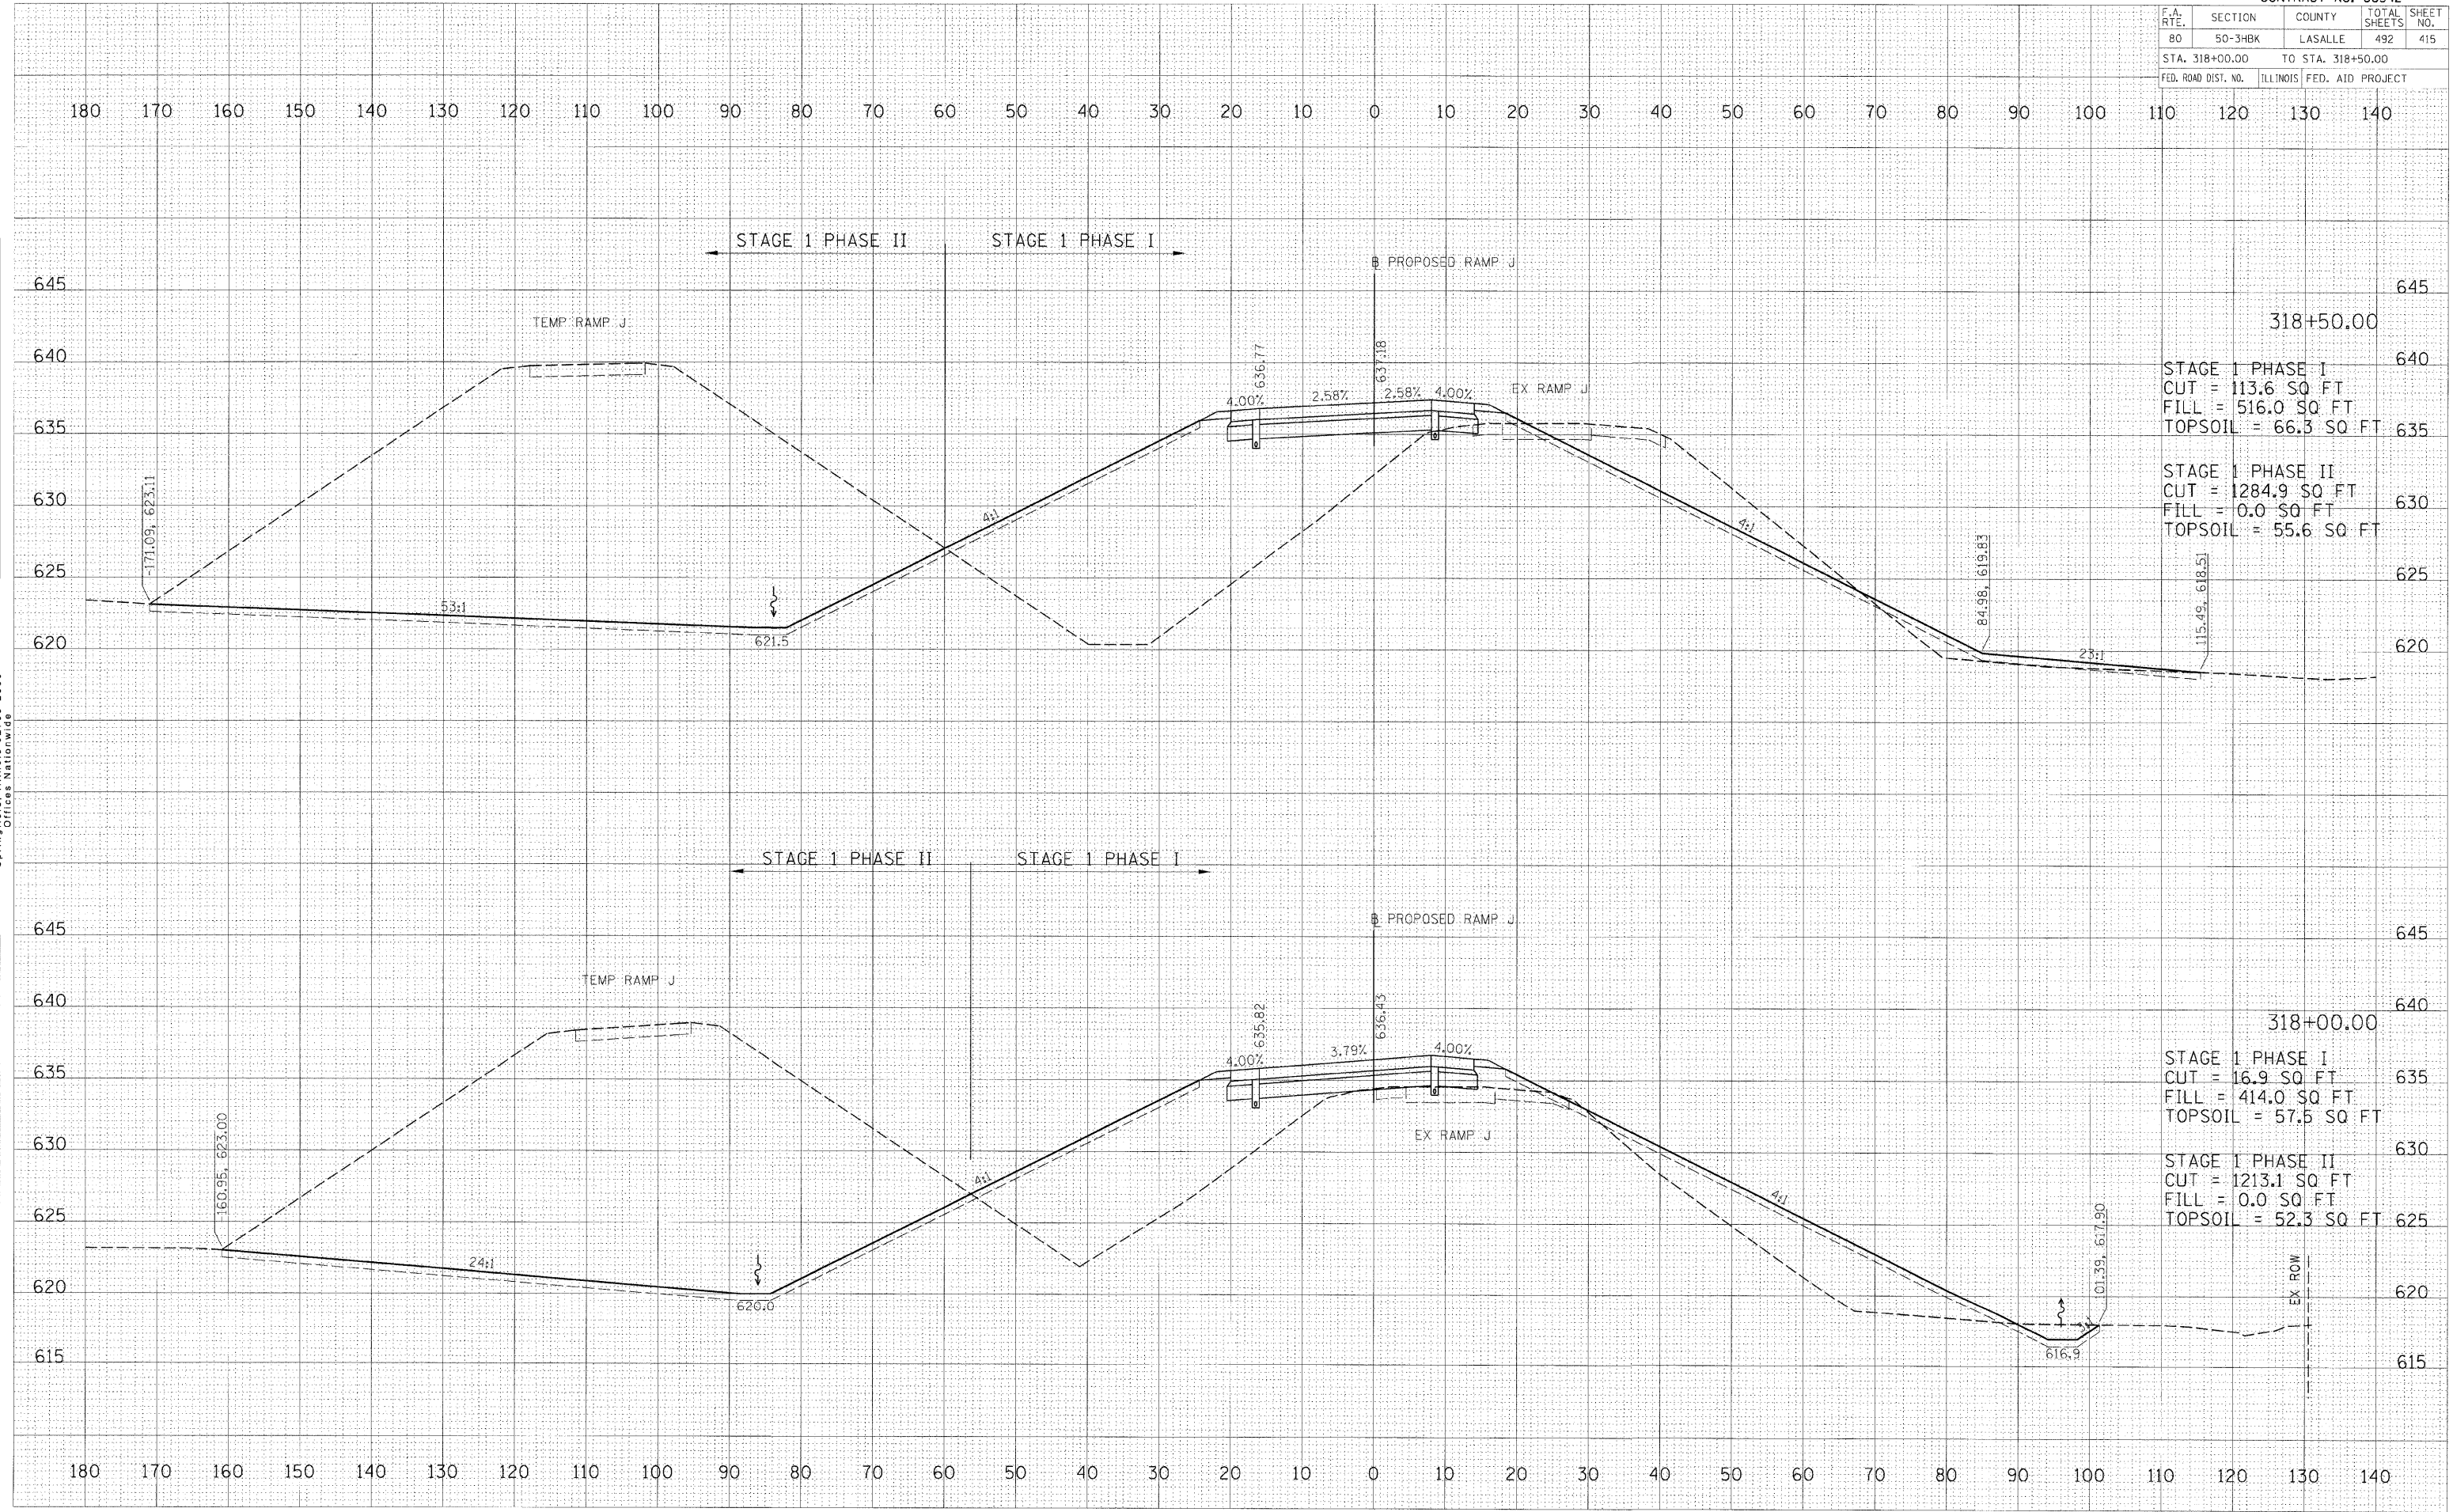

| DATE | BY |
|------|----|
| | |

FINAL SURVEY
 NOTE BOOK
 NO. _____

| DATE | BY |
|------|----|
| | |

ORIGINAL SURVEY
 FILE NAME = I:\Jobs\0522015\ACADIA\Head\Sheet\0522015\0522015.dwg
 PLOT SCALE = 1/8" = 1'-0"
 USER NAME = John00944