



F.A. RTE.	SECTION	COUNTY	TOTAL SHEETS	SHEET NO.
80	50-3HBK	LASALLE	492	416
STA. 319+00.00 TO STA. 319+10.93				
FED. ROAD DIST. NO.			ILLINOIS FED. AID PROJECT	

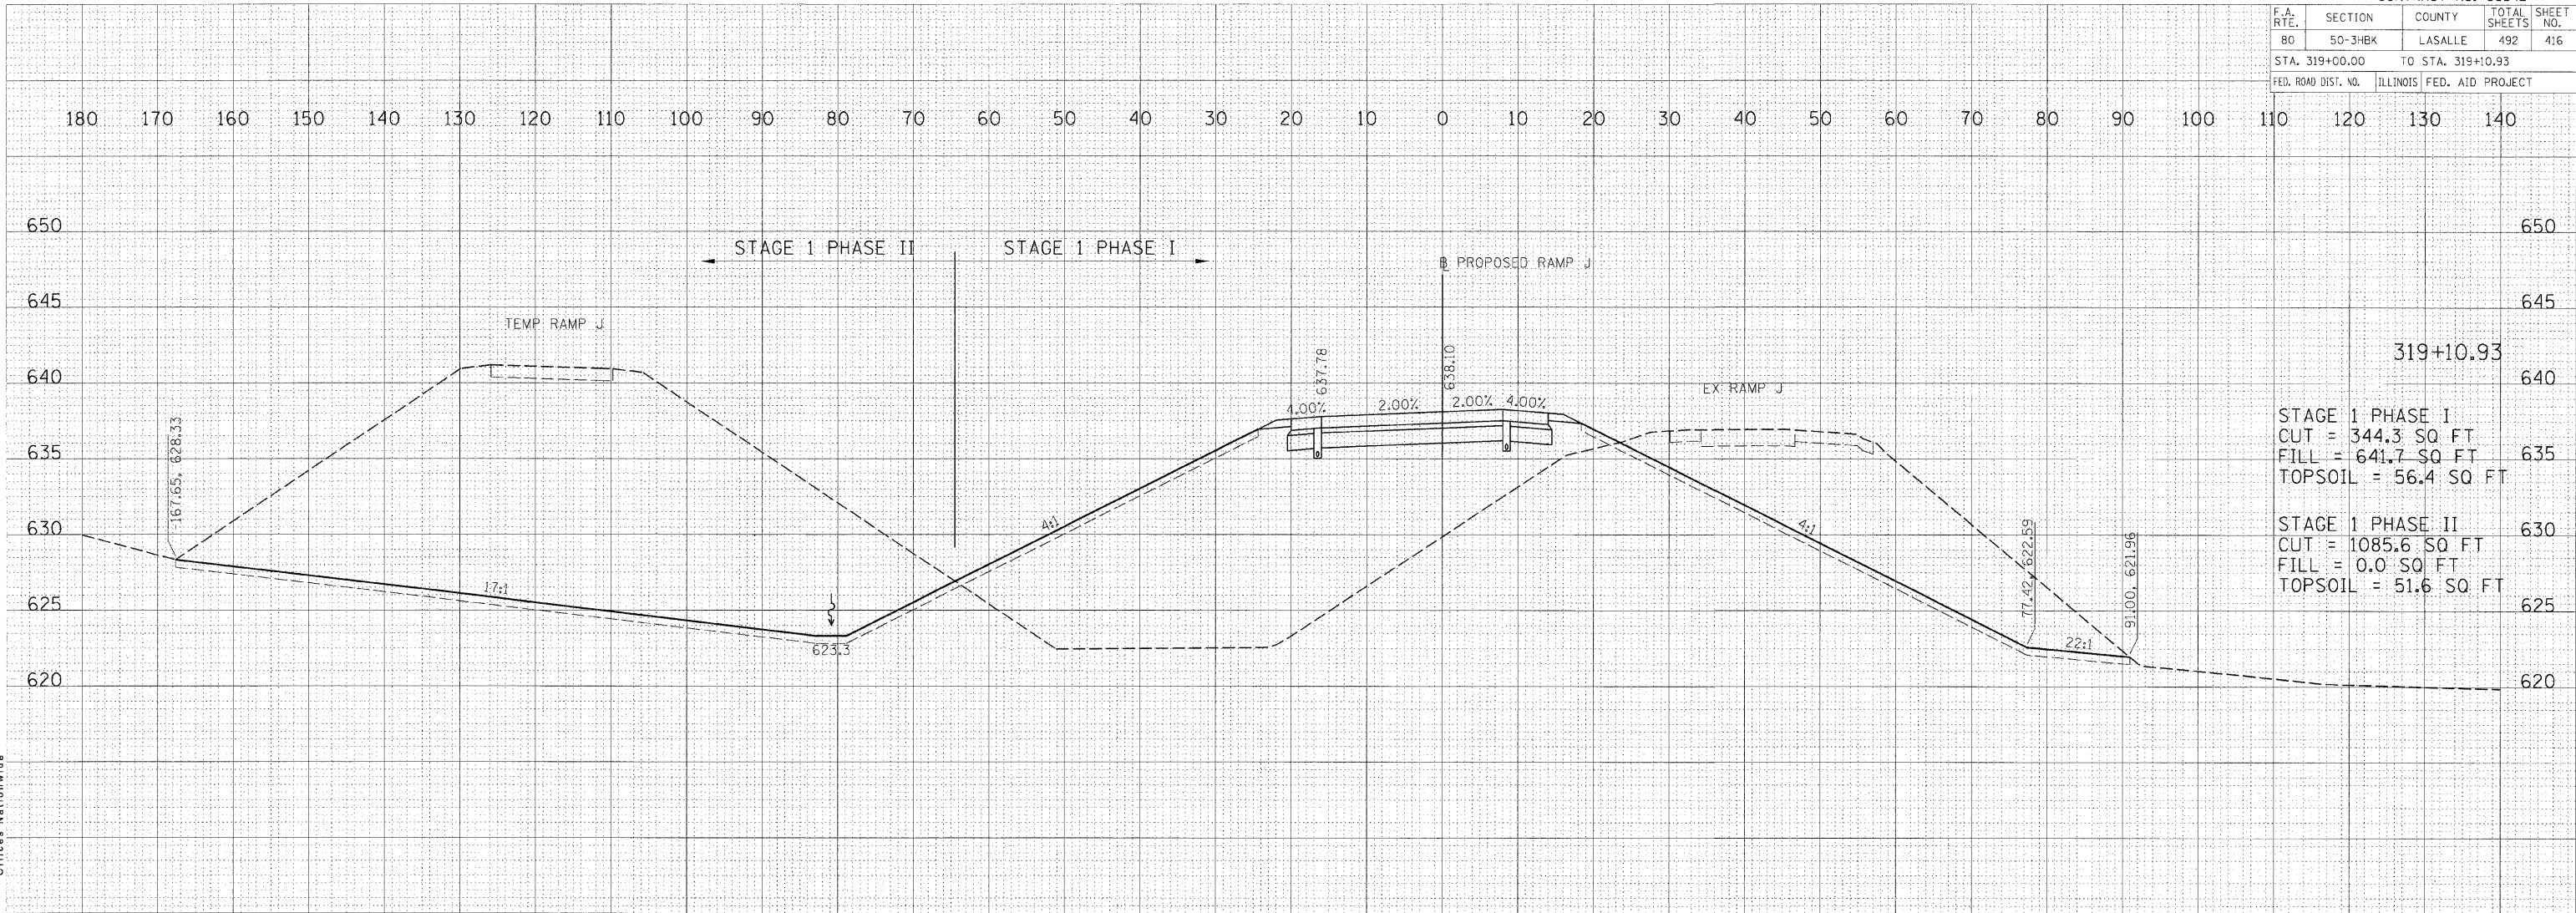

319+10.93  
 STAGE 1 PHASE I  
 CUT = 344.3 SQ FT  
 FILL = 641.7 SQ FT  
 TOPSOIL = 56.4 SQ FT

STAGE 1 PHASE II  
 CUT = 1085.6 SQ FT  
 FILL = 0.0 SQ FT  
 TOPSOIL = 51.6 SQ FT

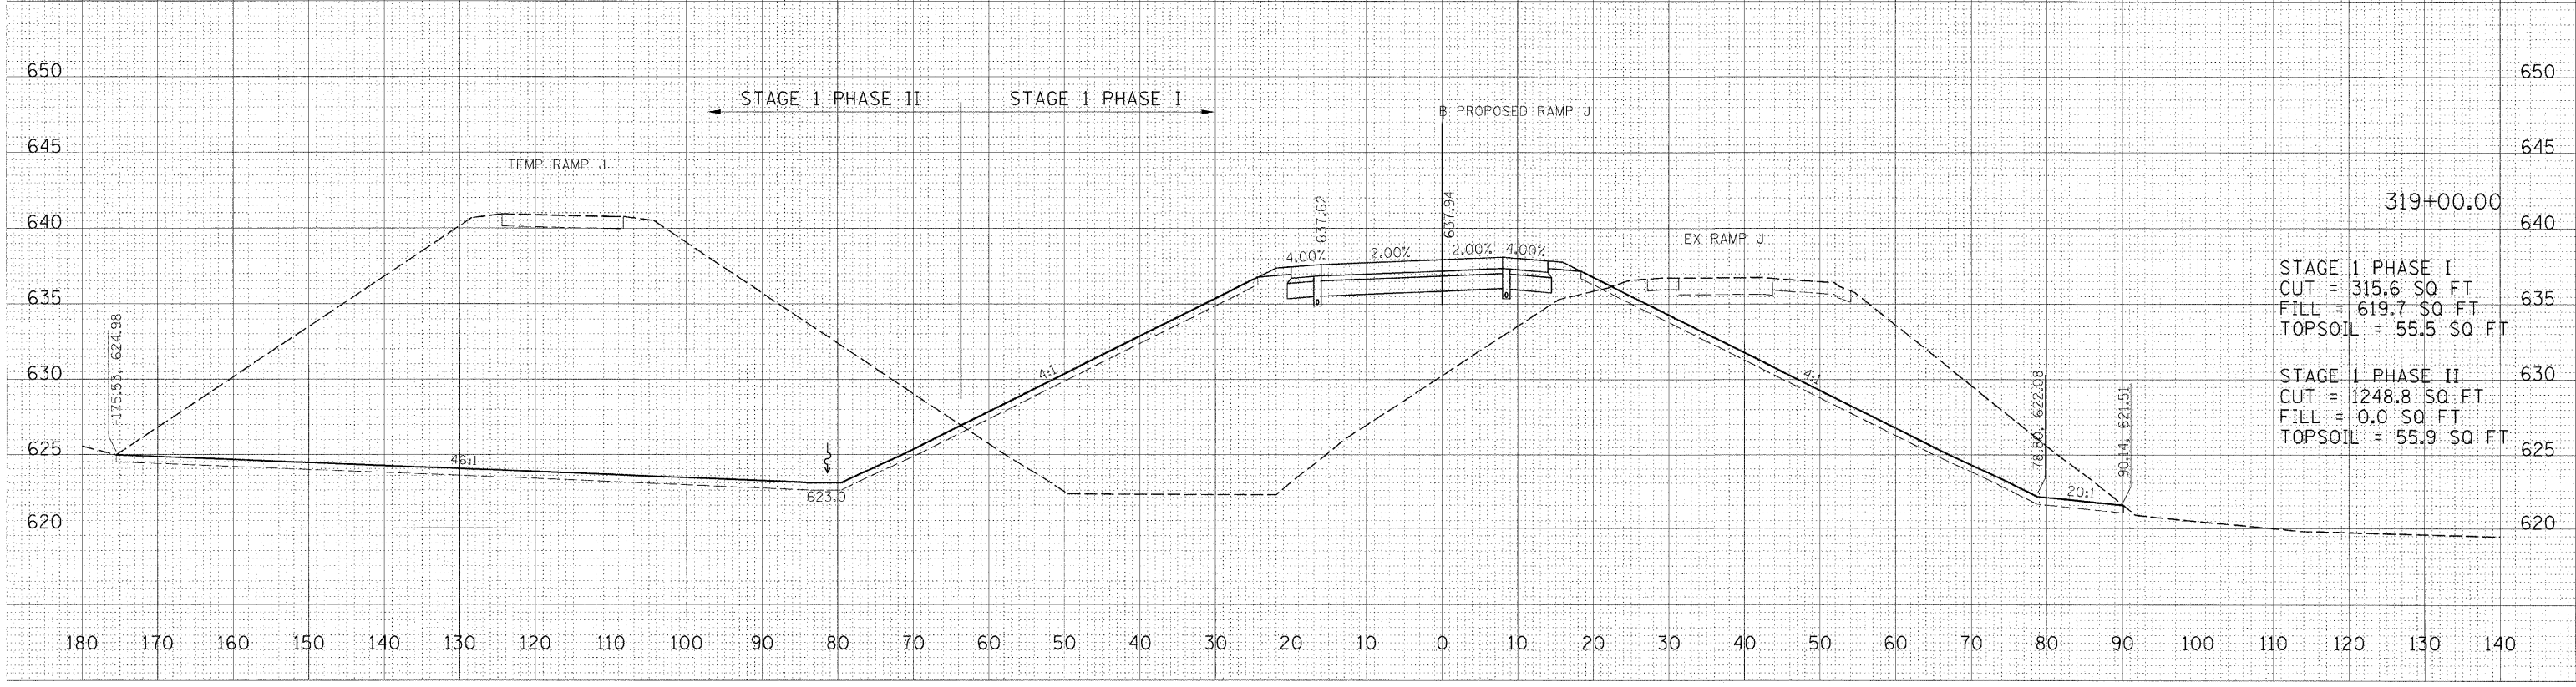

319+00.00  
 STAGE 1 PHASE I  
 CUT = 315.6 SQ FT  
 FILL = 619.7 SQ FT  
 TOPSOIL = 55.5 SQ FT

STAGE 1 PHASE II  
 CUT = 1248.8 SQ FT  
 FILL = 0.0 SQ FT  
 TOPSOIL = 55.9 SQ FT

DATE	BY	REVISION

**HANSON**  
 PROFESSIONAL SERVICES INC.  
 1525 South Sixth Street  
 Springfield, Illinois 62703-2886  
 Offices Nationwide

DATE	BY	REVISION

PLOT DATE = 12/23/2009  
 FILE NAME = I:\APE\job\05252015\CAD\Road\Sheet\05252015\05252015.dwg  
 PLOT SCALE = 1/8" = 1' / in.  
 USER NAME = jehrad0914