


F.A. RTE.	SECTION	COUNTY	TOTAL SHEETS	SHEET NO.
			492	418
STA. 401+00.00		TO STA. 402+00.00		
FED. ROAD DIST. NO.		ILLINOIS FED. AID PROJECT		

190 180 170 160 150 140 130 120 110 100 90 80 70 60 50 40 30 20 10 0 10 20 30 40 50 60 70 80 90 100 110 120 130

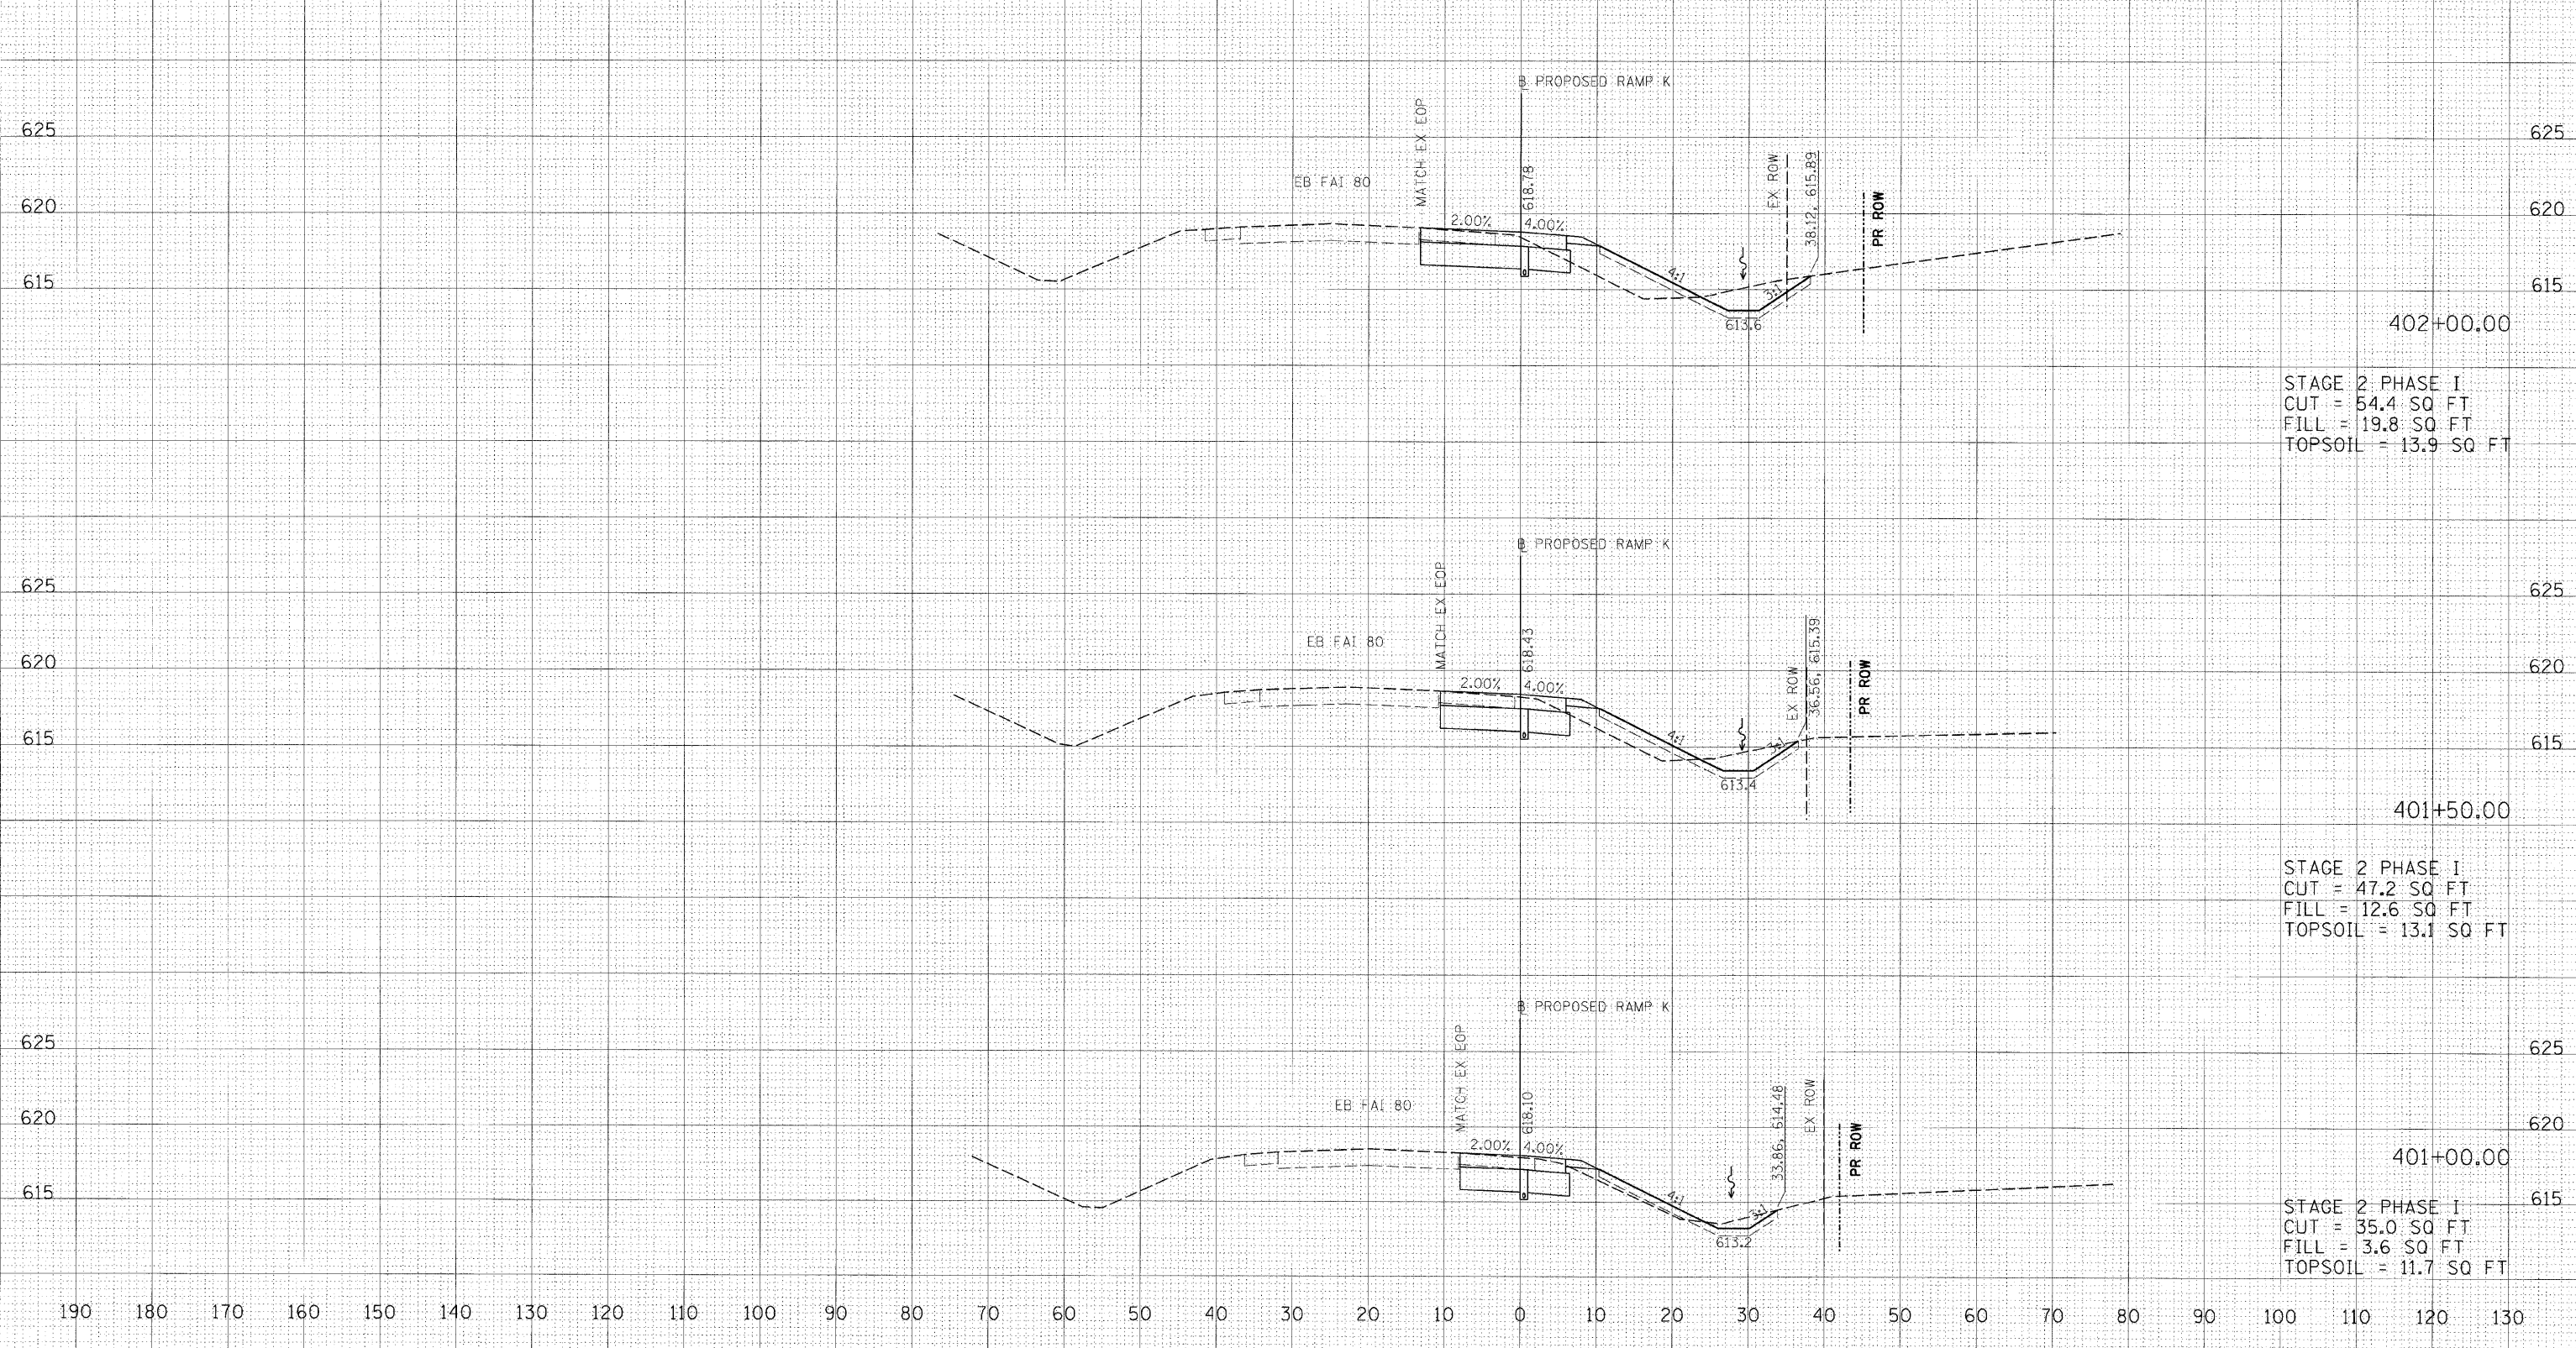

STAGE 2 PHASE I  
 CUT = 54.4 SQ FT  
 FILL = 19.8 SQ FT  
 TOPSOIL = 13.9 SQ FT

STAGE 2 PHASE I  
 CUT = 47.2 SQ FT  
 FILL = 12.6 SQ FT  
 TOPSOIL = 13.1 SQ FT

STAGE 2 PHASE I  
 CUT = 35.0 SQ FT  
 FILL = 3.6 SQ FT  
 TOPSOIL = 11.7 SQ FT

FINAL SURVEY	DATE
NO. _____	_____
NO. _____	_____
NO. _____	_____
NO. _____	_____

ORIGINAL SURVEY	DATE
NO. _____	_____
NO. _____	_____
NO. _____	_____
NO. _____	_____

PLOT DATE = 12/23/2009  
 FILE NAME = I:\RPS\081052015\CADD\Road\SHOWN\PROPOSED RAMP K.dwg  
 PLOT SCALE = 1/8" = 1'-0"  
 USER NAME = John@09144