


F.A. RTE.	SECTION	COUNTY	TOTAL SHEETS	SHEET NO.
			492	433
STA. 501+41.36 TO STA. 501+50.00				
FED. ROAD DIST. NO.			ILLINOIS FED. AID PROJECT	

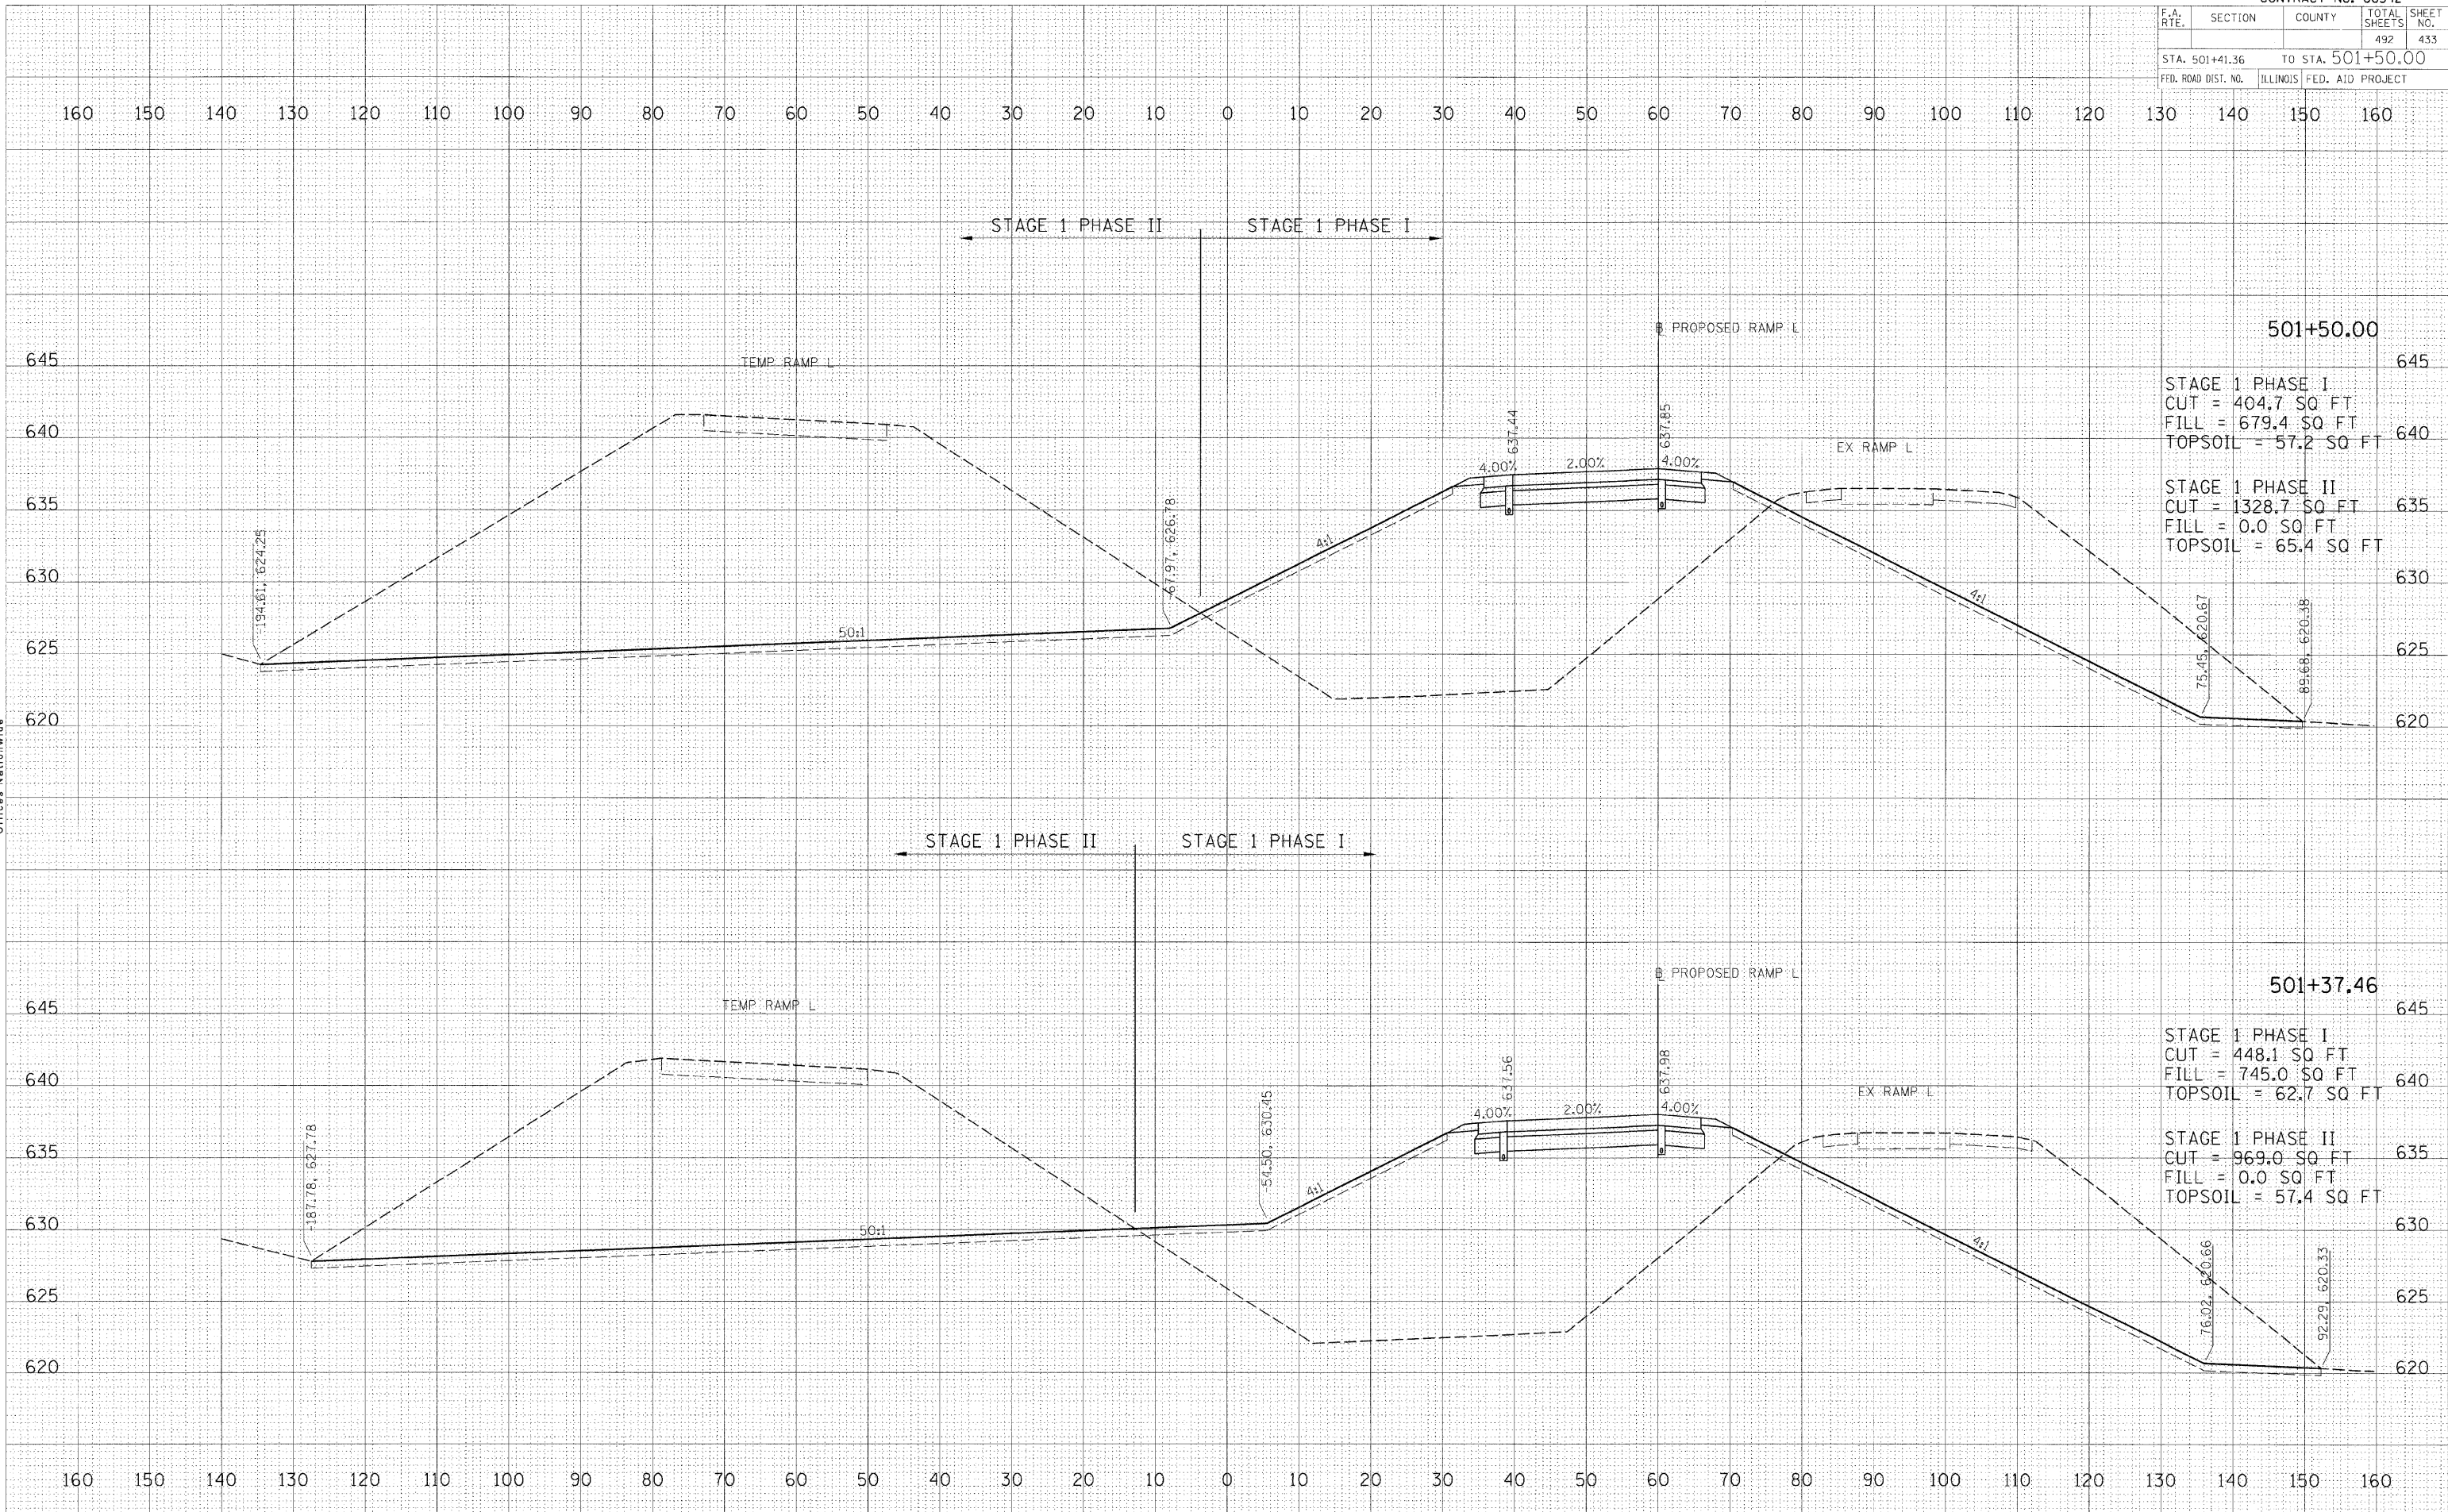

DATE: _____ BY: _____
 SURVEYED: _____
 NOTE BOOK: _____
 TEMPLATE: _____
 AREAS CHECKED: _____

HANSON
 PROFESSIONAL SERVICES INC.
 1525 South Sixth Street
 Springfield, Illinois 62703-2886
 Offices Nationwide

DATE: _____ BY: _____
 SURVEYED: _____
 NOTE BOOK: _____
 TEMPLATE: _____
 AREAS CHECKED: _____

PLOT DATE = 12/23/2009
 FILE NAME = I:\2010\02\2010\CADD\Road\Sheet\501+37.46.dwg
 PLOT SCALE = 1/8" = 1' / 8" / 1" = 1' / 1" = 1' / 1"
 USER NAME = JohnD0914