


F.A. RTE.	SECTION	COUNTY	TOTAL SHEETS	SHEET NO.
			492	436
STA. 504+00.00 TO STA. 504+50.00				
FED. ROAD DIST. NO.	ILLINOIS	FED. AID PROJECT		


160 150 140 130 120 110 100 90 80 70 60 50 40 30 20 10 0 10 20 30 40 50 60 70 80 90 100 110 120 130 140 150 160

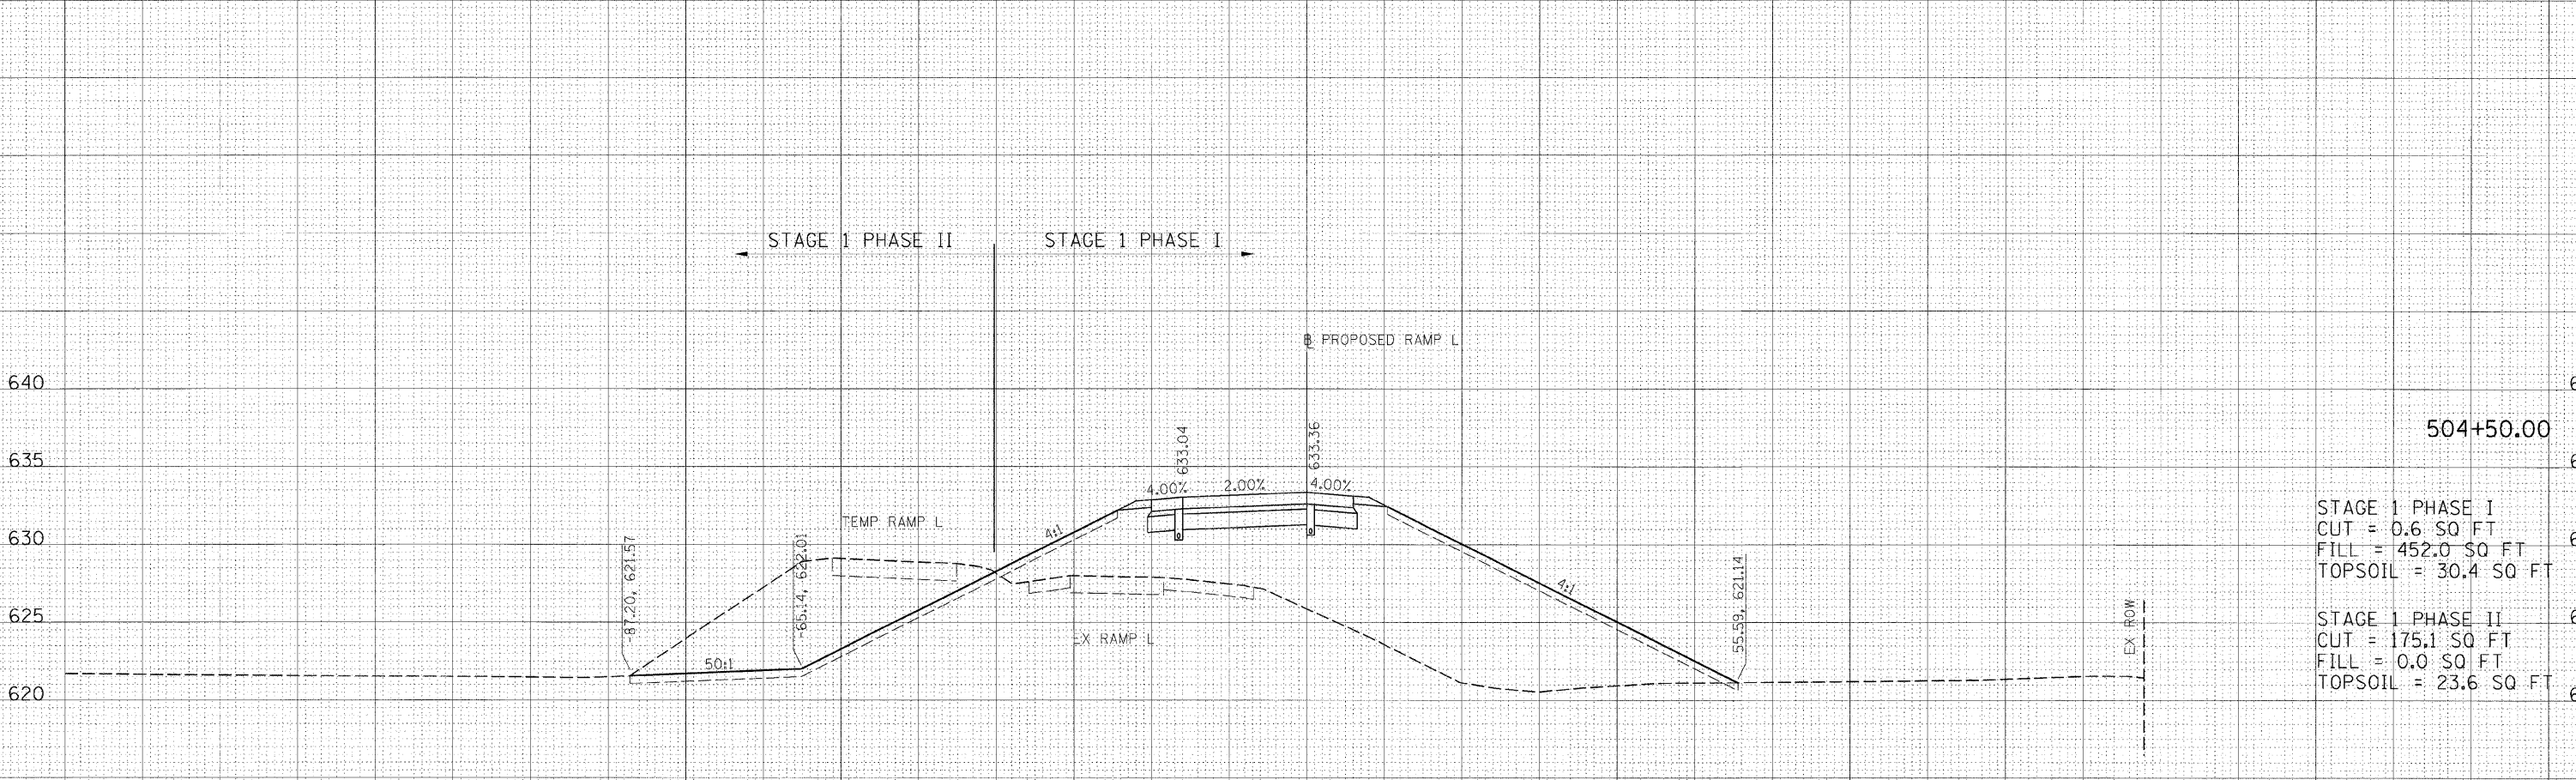

504+50.00

STAGE 1 PHASE I
 CUT = 0.6 SQ FT
 FILL = 452.0 SQ FT
 TOPSOIL = 30.4 SQ FT

STAGE 1 PHASE II
 CUT = 175.1 SQ FT
 FILL = 0.0 SQ FT
 TOPSOIL = 23.6 SQ FT

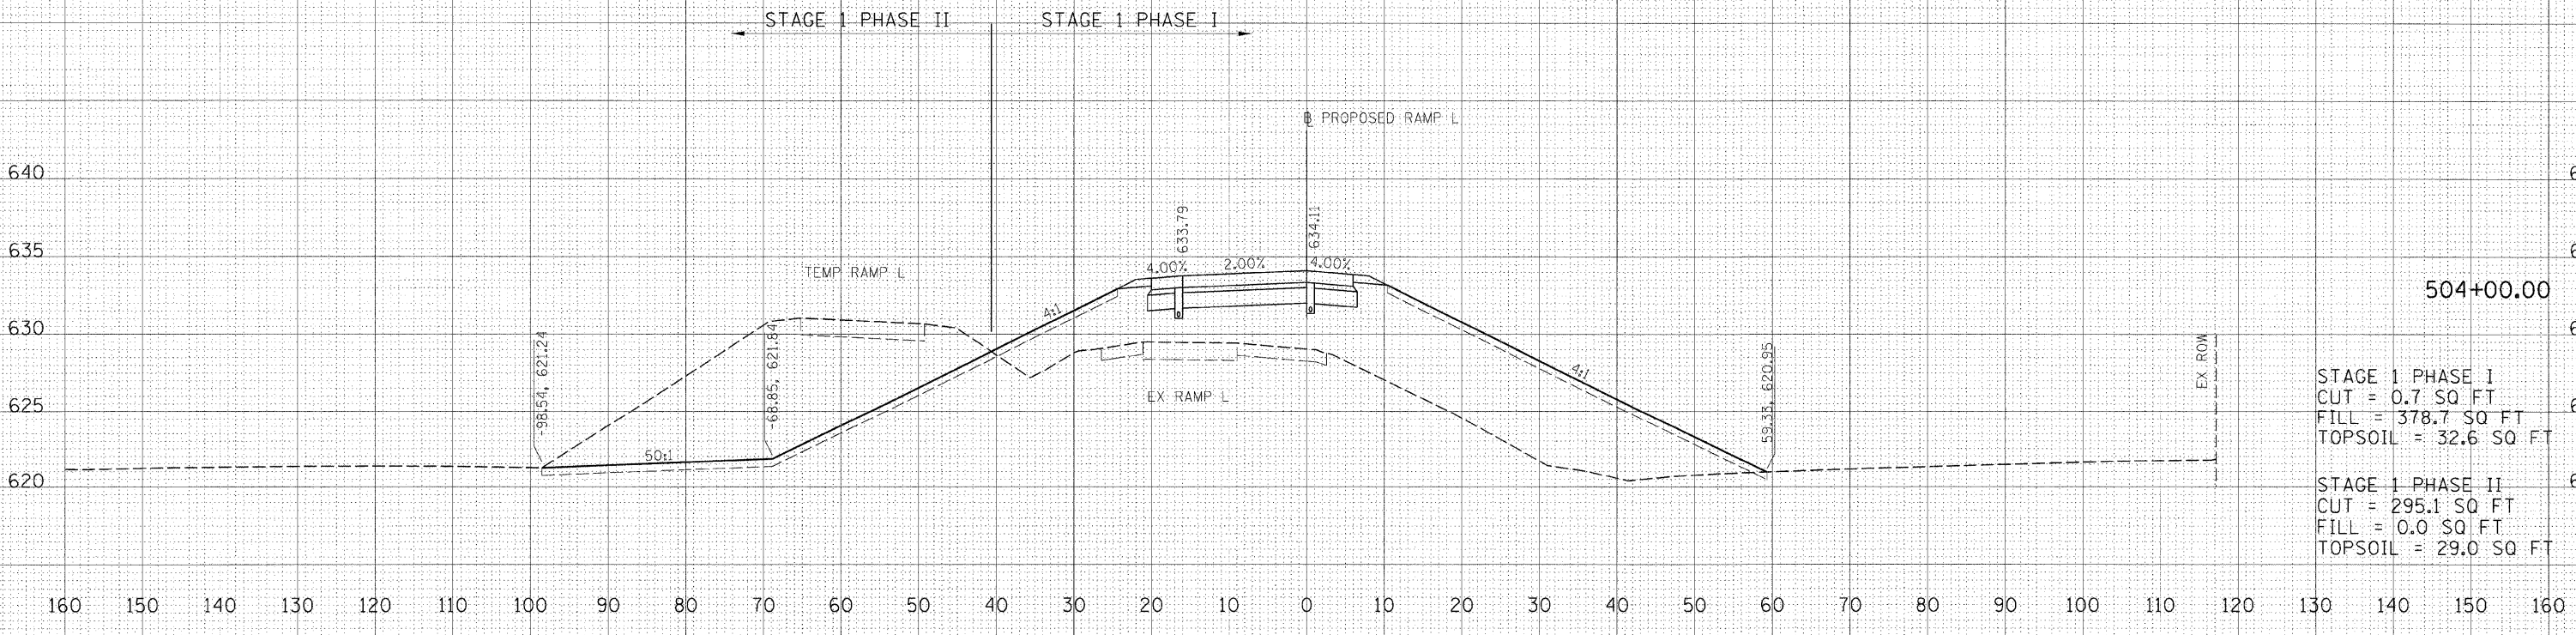

504+00.00

STAGE 1 PHASE I
 CUT = 0.7 SQ FT
 FILL = 378.7 SQ FT
 TOPSOIL = 32.6 SQ FT

STAGE 1 PHASE II
 CUT = 295.1 SQ FT
 FILL = 0.0 SQ FT
 TOPSOIL = 29.0 SQ FT

160 150 140 130 120 110 100 90 80 70 60 50 40 30 20 10 0 10 20 30 40 50 60 70 80 90 100 110 120 130 140 150 160

PROPOSED RAMP L STATION 504+00.00 TO STATION 504+50.00

DATE	
BY	
CHECKED	
APPROVED	
SURVEYED	
NO. _____	

HANSON
 PROFESSIONAL SERVICES INC.
 1525 South Sixth Street
 Springfield, Illinois 62703-2886
 Offices Nationwide

DATE	
BY	
CHECKED	
APPROVED	
SURVEYED	
NO. _____	

PLOT DATE = 12/23/2009
 FILE NAME = I:\05_08\12552015\CADD\Road\Sheet\PROPOSED_RAMP_L.dwg
 PLOT SCALE = 1/8" = 1'-0"
 USER NAME = JohnD9344