


F.A. RTE.	SECTION	COUNTY	TOTAL SHEETS	SHEET NO.
			492	437
STA. 505+00.00		TO STA. 505+50.00		
FED. ROAD DIST. NO.	ILLINOIS	FED. AID PROJECT		

DATE	BY
SURVEYED	DATE
NOTE BOOK	AREAS CHECKED
TEMPLATE	
AREAS	
NO.	

© Copyright Hansen Professional Services Inc. 2009  
**HANSON**  
 Hansen Professional Services Inc.  
 1925 South Sixth Street  
 Springfield, Illinois 62703-2886  
 Offices Nationwide

DATE	BY
ORIGINAL SURVEY	DATE
NO.	

PLOT DATE = 12/23/2009  
 FILE NAME = I:\05 jobs\0552015\CAUDV\Road\Sheet\0552015\0552015.dwg  
 PLOT SCALE = 10.0000 / in.  
 USER NAME = JohnD90444

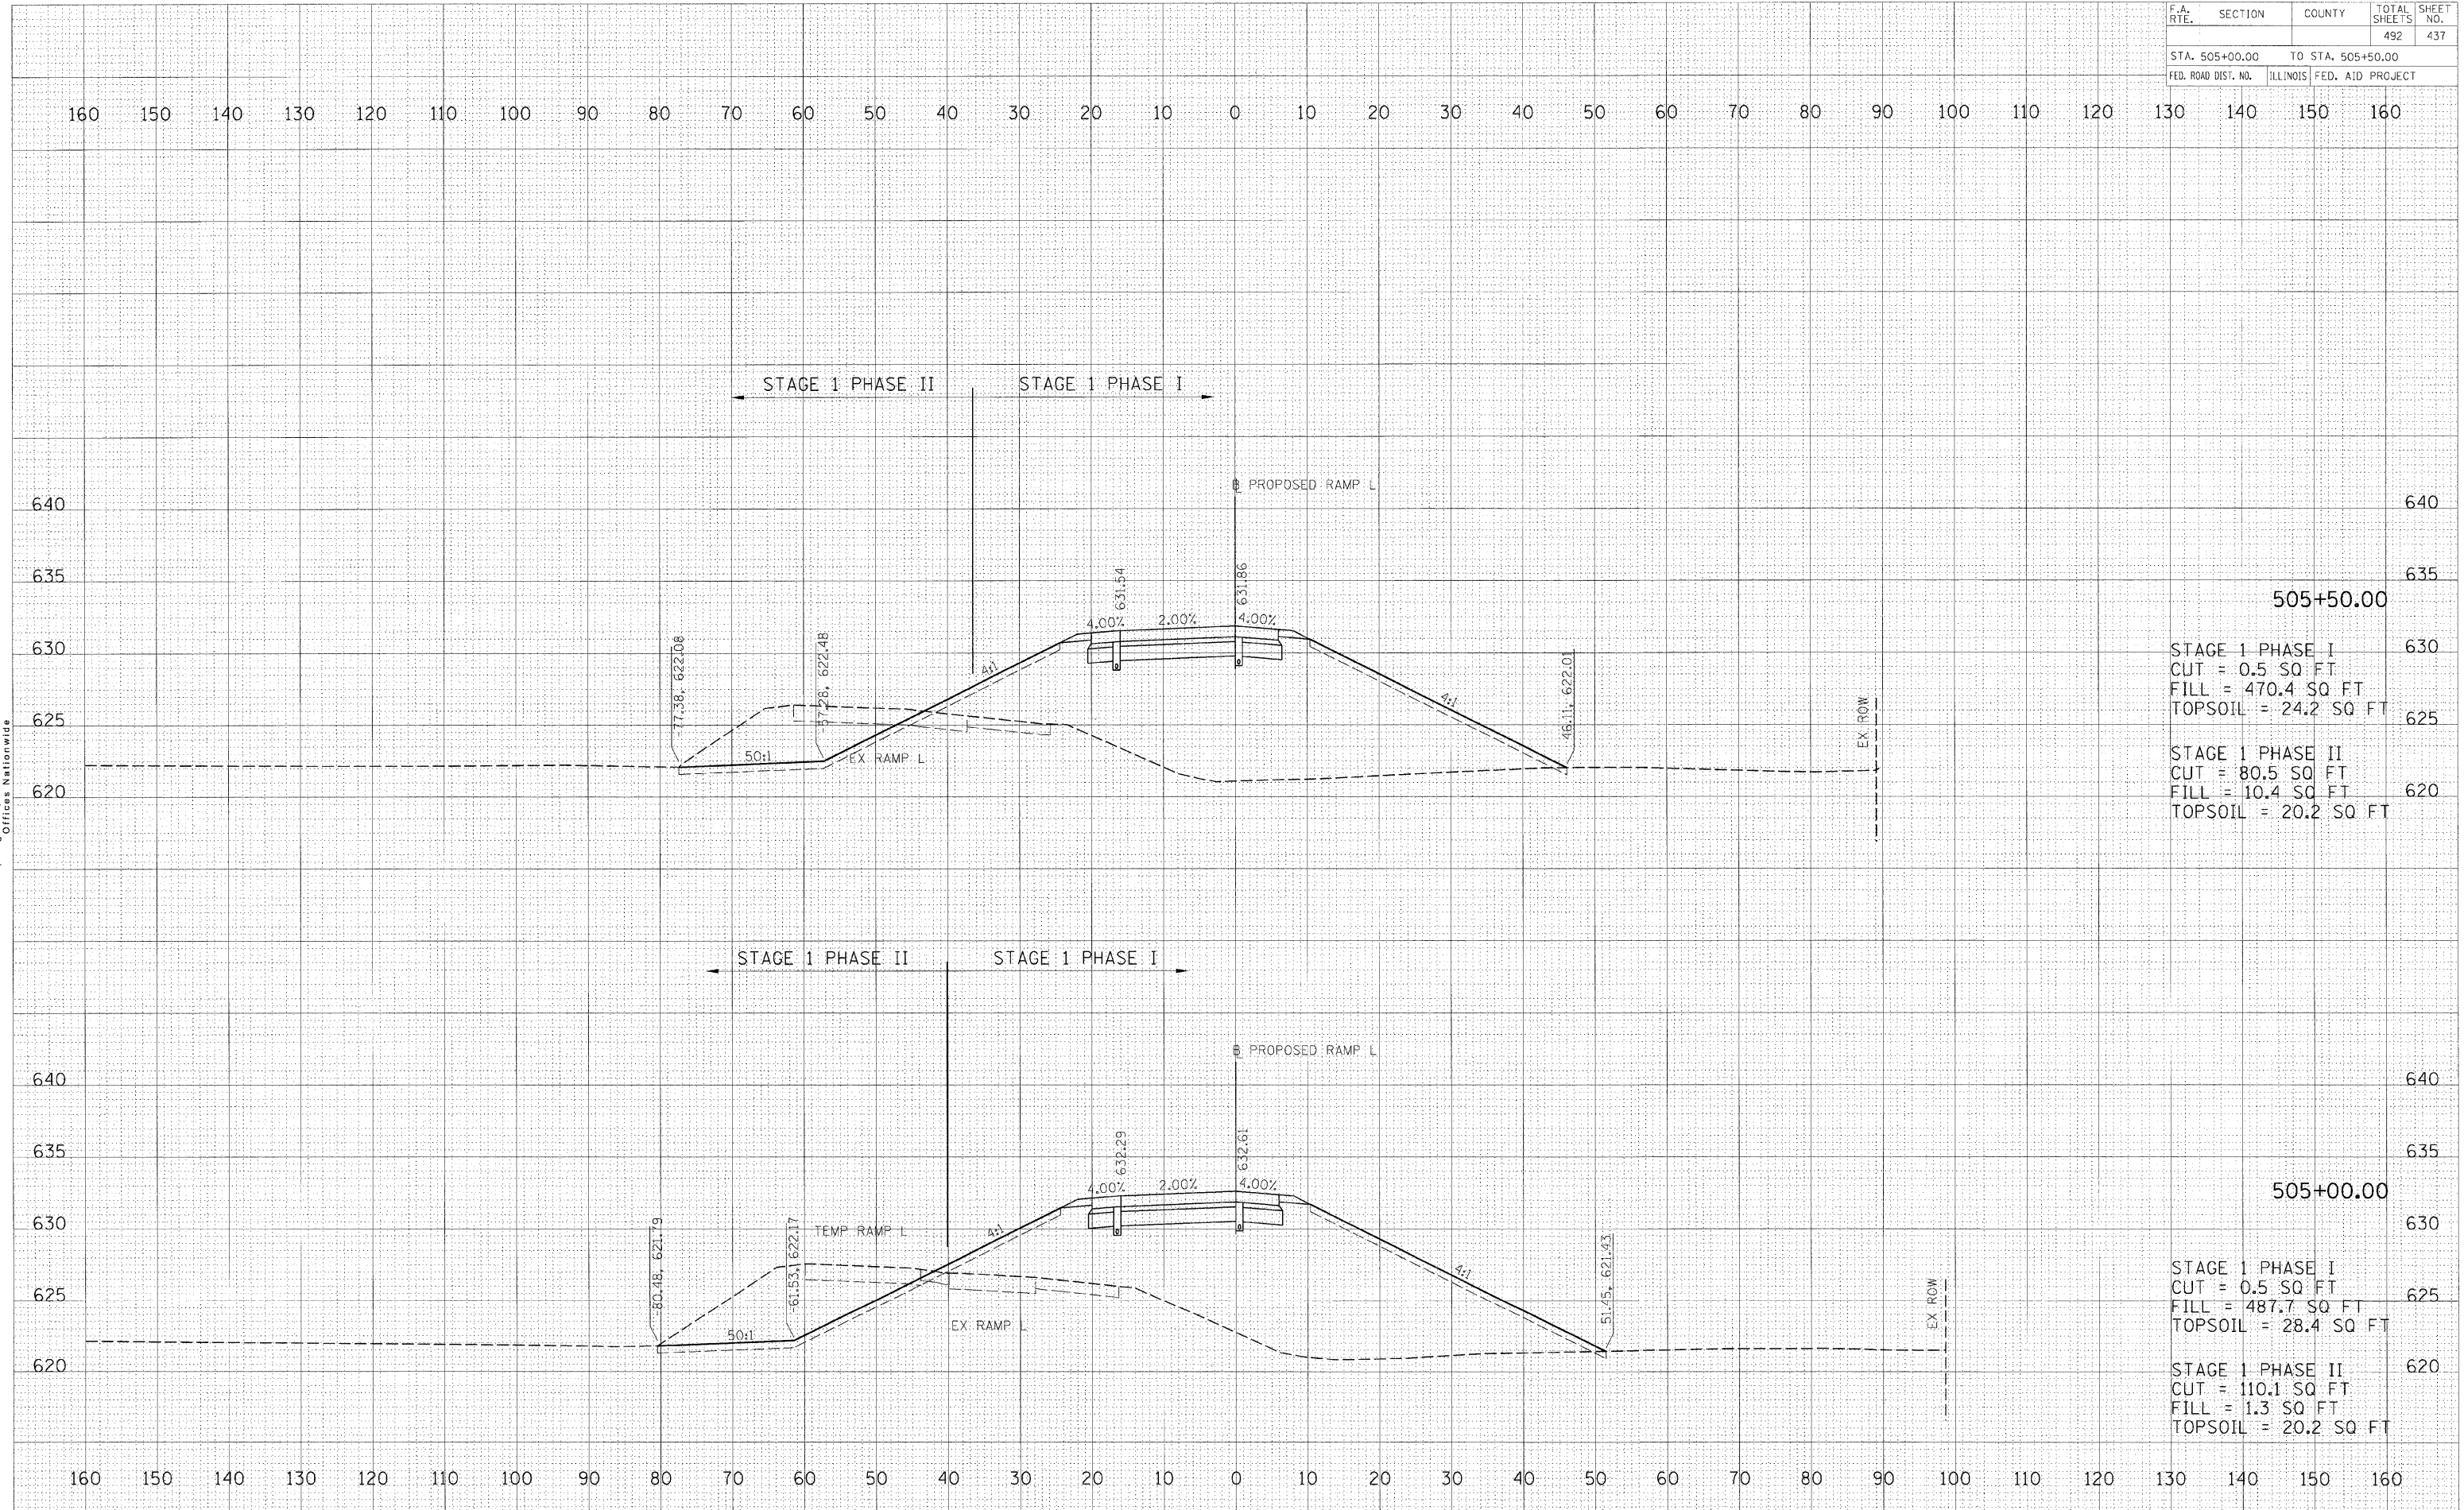

505+50.00

STAGE 1 PHASE I  
 CUT = 0.5 SQ FT  
 FILL = 470.4 SQ FT  
 TOPSOIL = 24.2 SQ FT

STAGE 1 PHASE II  
 CUT = 80.5 SQ FT  
 FILL = 10.4 SQ FT  
 TOPSOIL = 20.2 SQ FT

505+00.00

STAGE 1 PHASE I  
 CUT = 0.5 SQ FT  
 FILL = 487.7 SQ FT  
 TOPSOIL = 28.4 SQ FT

STAGE 1 PHASE II  
 CUT = 110.1 SQ FT  
 FILL = 1.3 SQ FT  
 TOPSOIL = 20.2 SQ FT