


F.A. RTE.	SECTION	COUNTY	TOTAL SHEETS	SHEET NO.
			492	443
STA. 512+50.00 TO STA. 513+50.00				
FED. ROAD DIST. NO.			ILLINOIS FED. AID PROJECT	

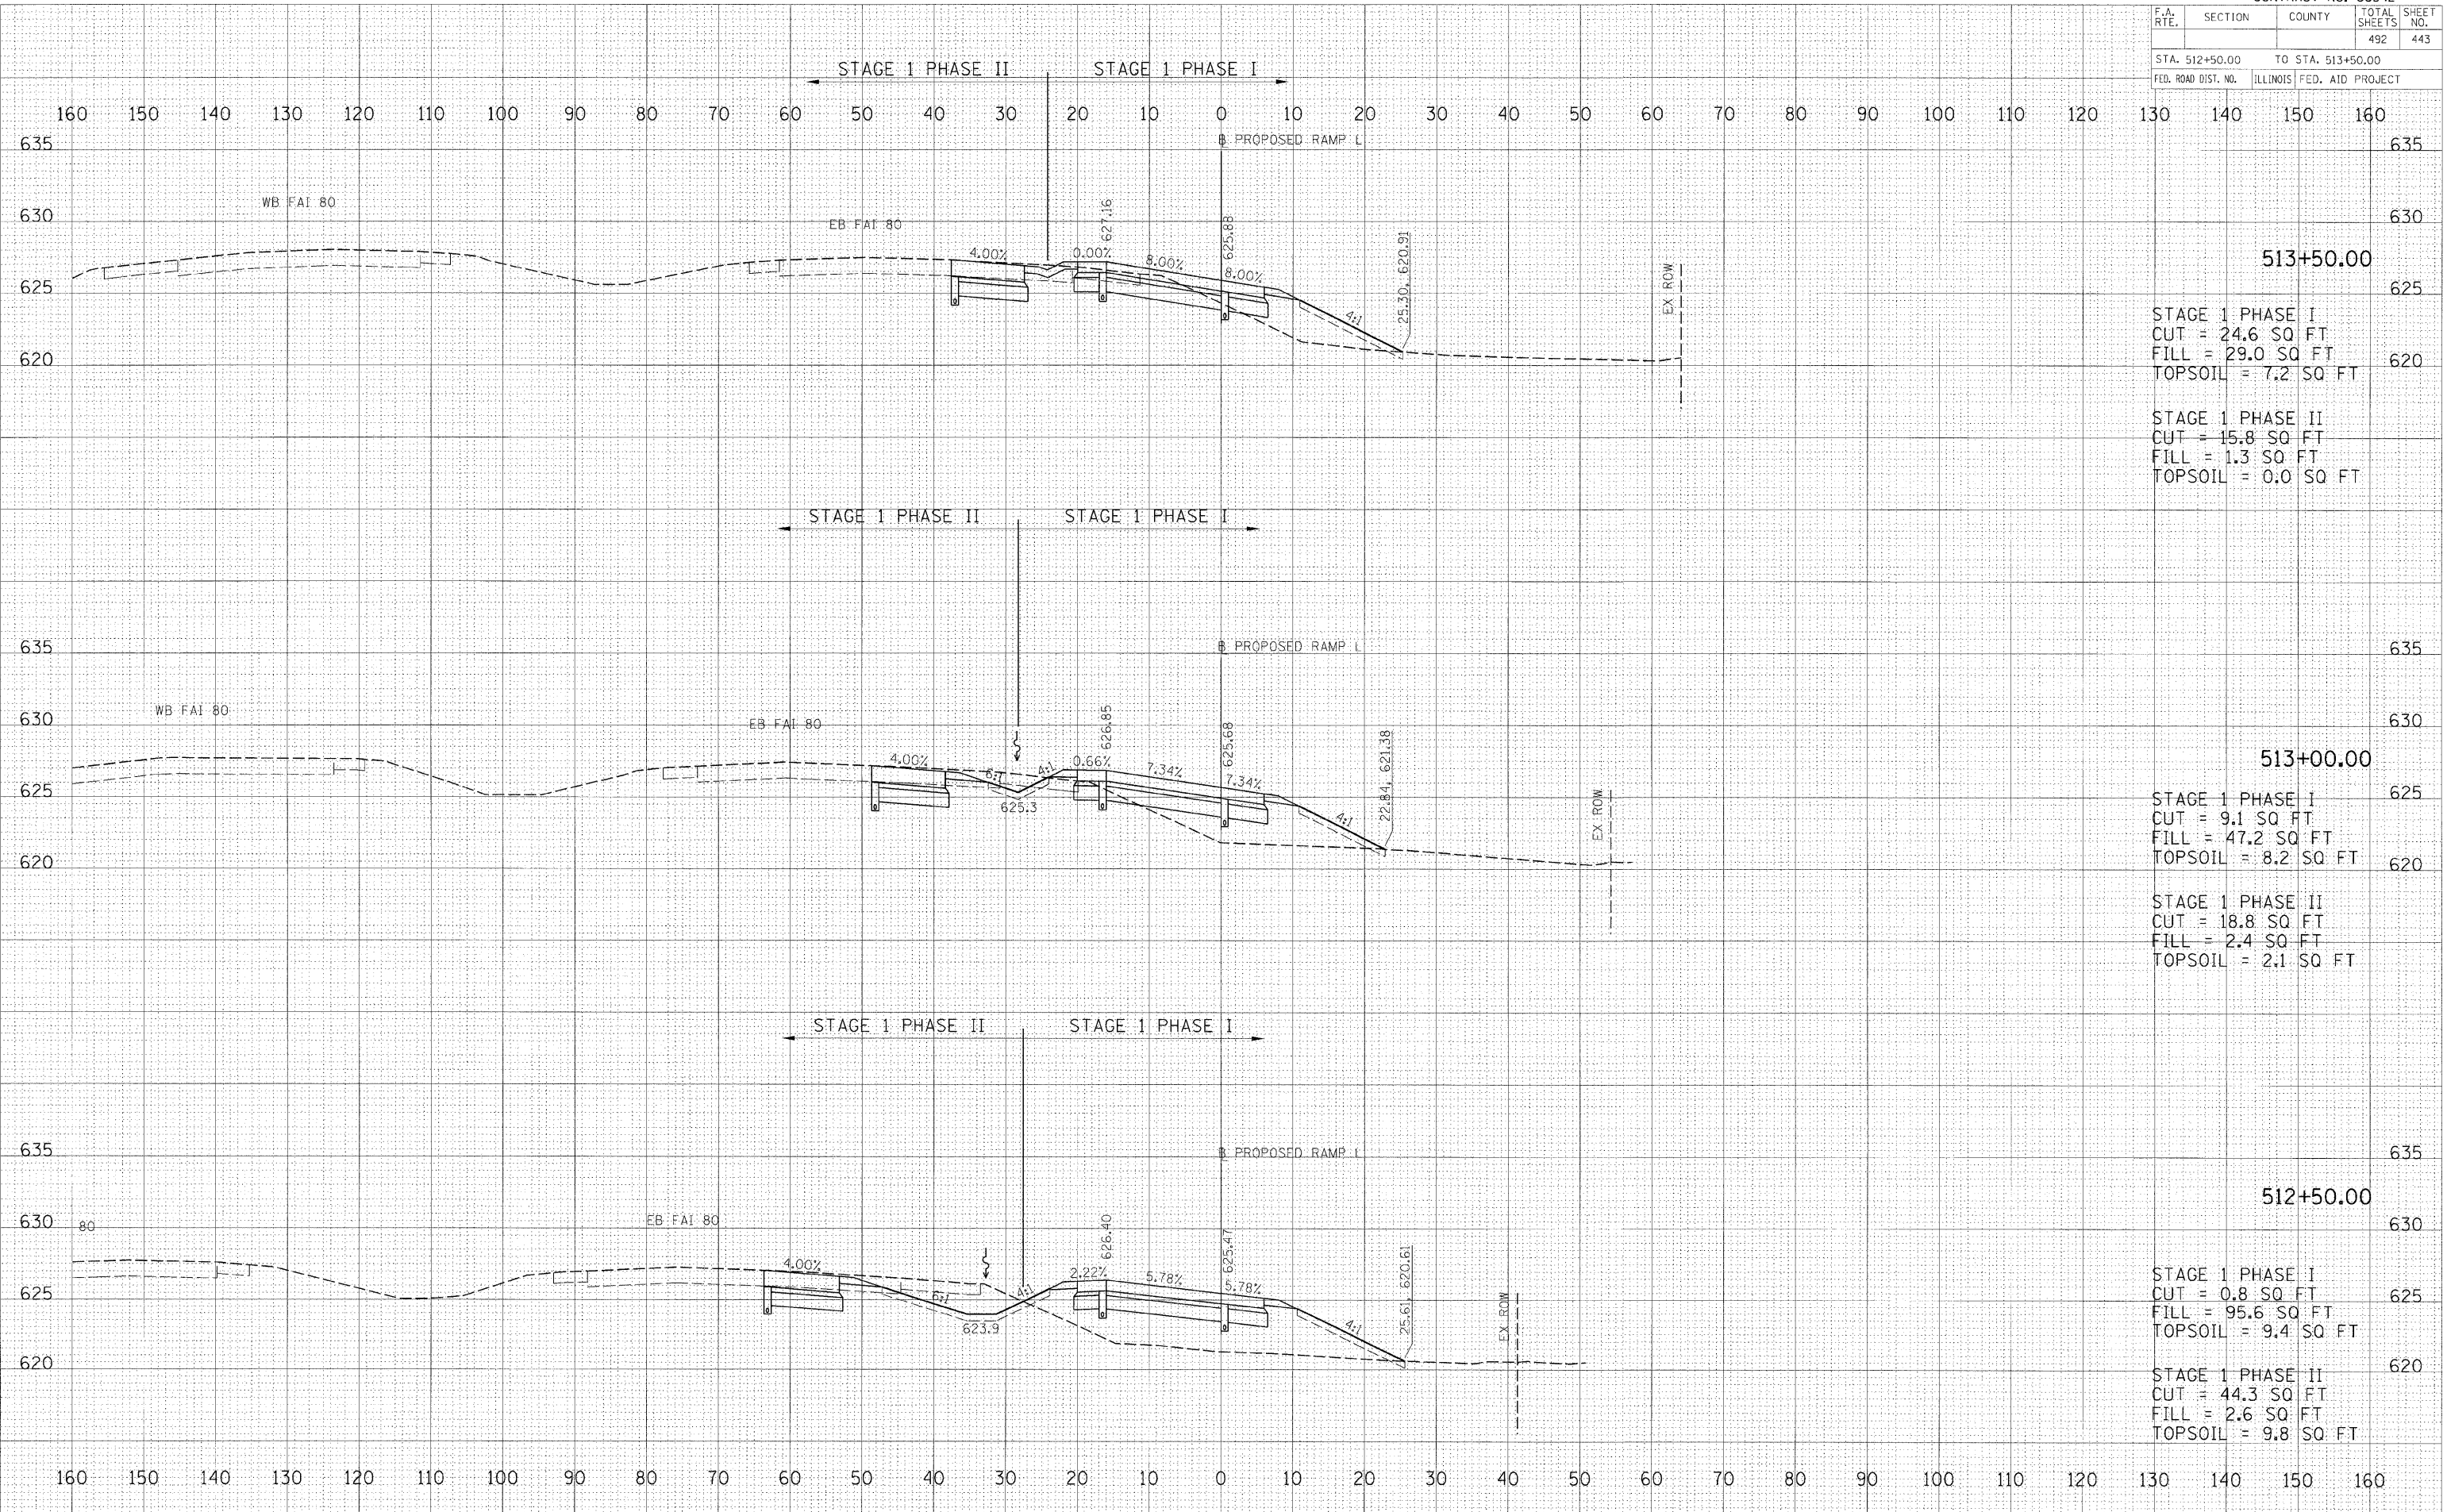

STAGE 1 PHASE I
 CUT = 24.6 SQ FT
 FILL = 29.0 SQ FT
 TOPSOIL = 7.2 SQ FT

STAGE 1 PHASE II
 CUT = 15.8 SQ FT
 FILL = 1.3 SQ FT
 TOPSOIL = 0.0 SQ FT

STAGE 1 PHASE I
 CUT = 9.1 SQ FT
 FILL = 47.2 SQ FT
 TOPSOIL = 8.2 SQ FT

STAGE 1 PHASE II
 CUT = 18.8 SQ FT
 FILL = 2.4 SQ FT
 TOPSOIL = 2.1 SQ FT

STAGE 1 PHASE I
 CUT = 0.8 SQ FT
 FILL = 95.6 SQ FT
 TOPSOIL = 9.4 SQ FT

STAGE 1 PHASE II
 CUT = 44.3 SQ FT
 FILL = 2.6 SQ FT
 TOPSOIL = 9.8 SQ FT

DATE: _____
 BY: _____
 SURVEYED: _____
 NOTED: _____
 NO. _____

HANSON
 HANSON PROFESSIONAL SERVICES INC.
 1525 South Sixth Street
 Springfield, Illinois 62703-2886
 Offices Nationwide

DATE: _____
 BY: _____
 SURVEYED: _____
 NOTED: _____
 NO. _____

DATE: 12/23/2009
 FILE NAME: I:\Projects\66542\Road\512+50.00 to 513+50.00\Profile\Profile.dwg
 PLOT SCALE: 1/8" = 1'-0"
 USER NAME: John@hanson.com