


F.A. RTE.	SECTION	COUNTY	TOTAL SHEETS	SHEET NO.
			492	444
STA. 514+00.00 TO STA. 514+80.35				
FED. ROAD DIST. NO.			ILLINOIS FED. AID PROJECT	

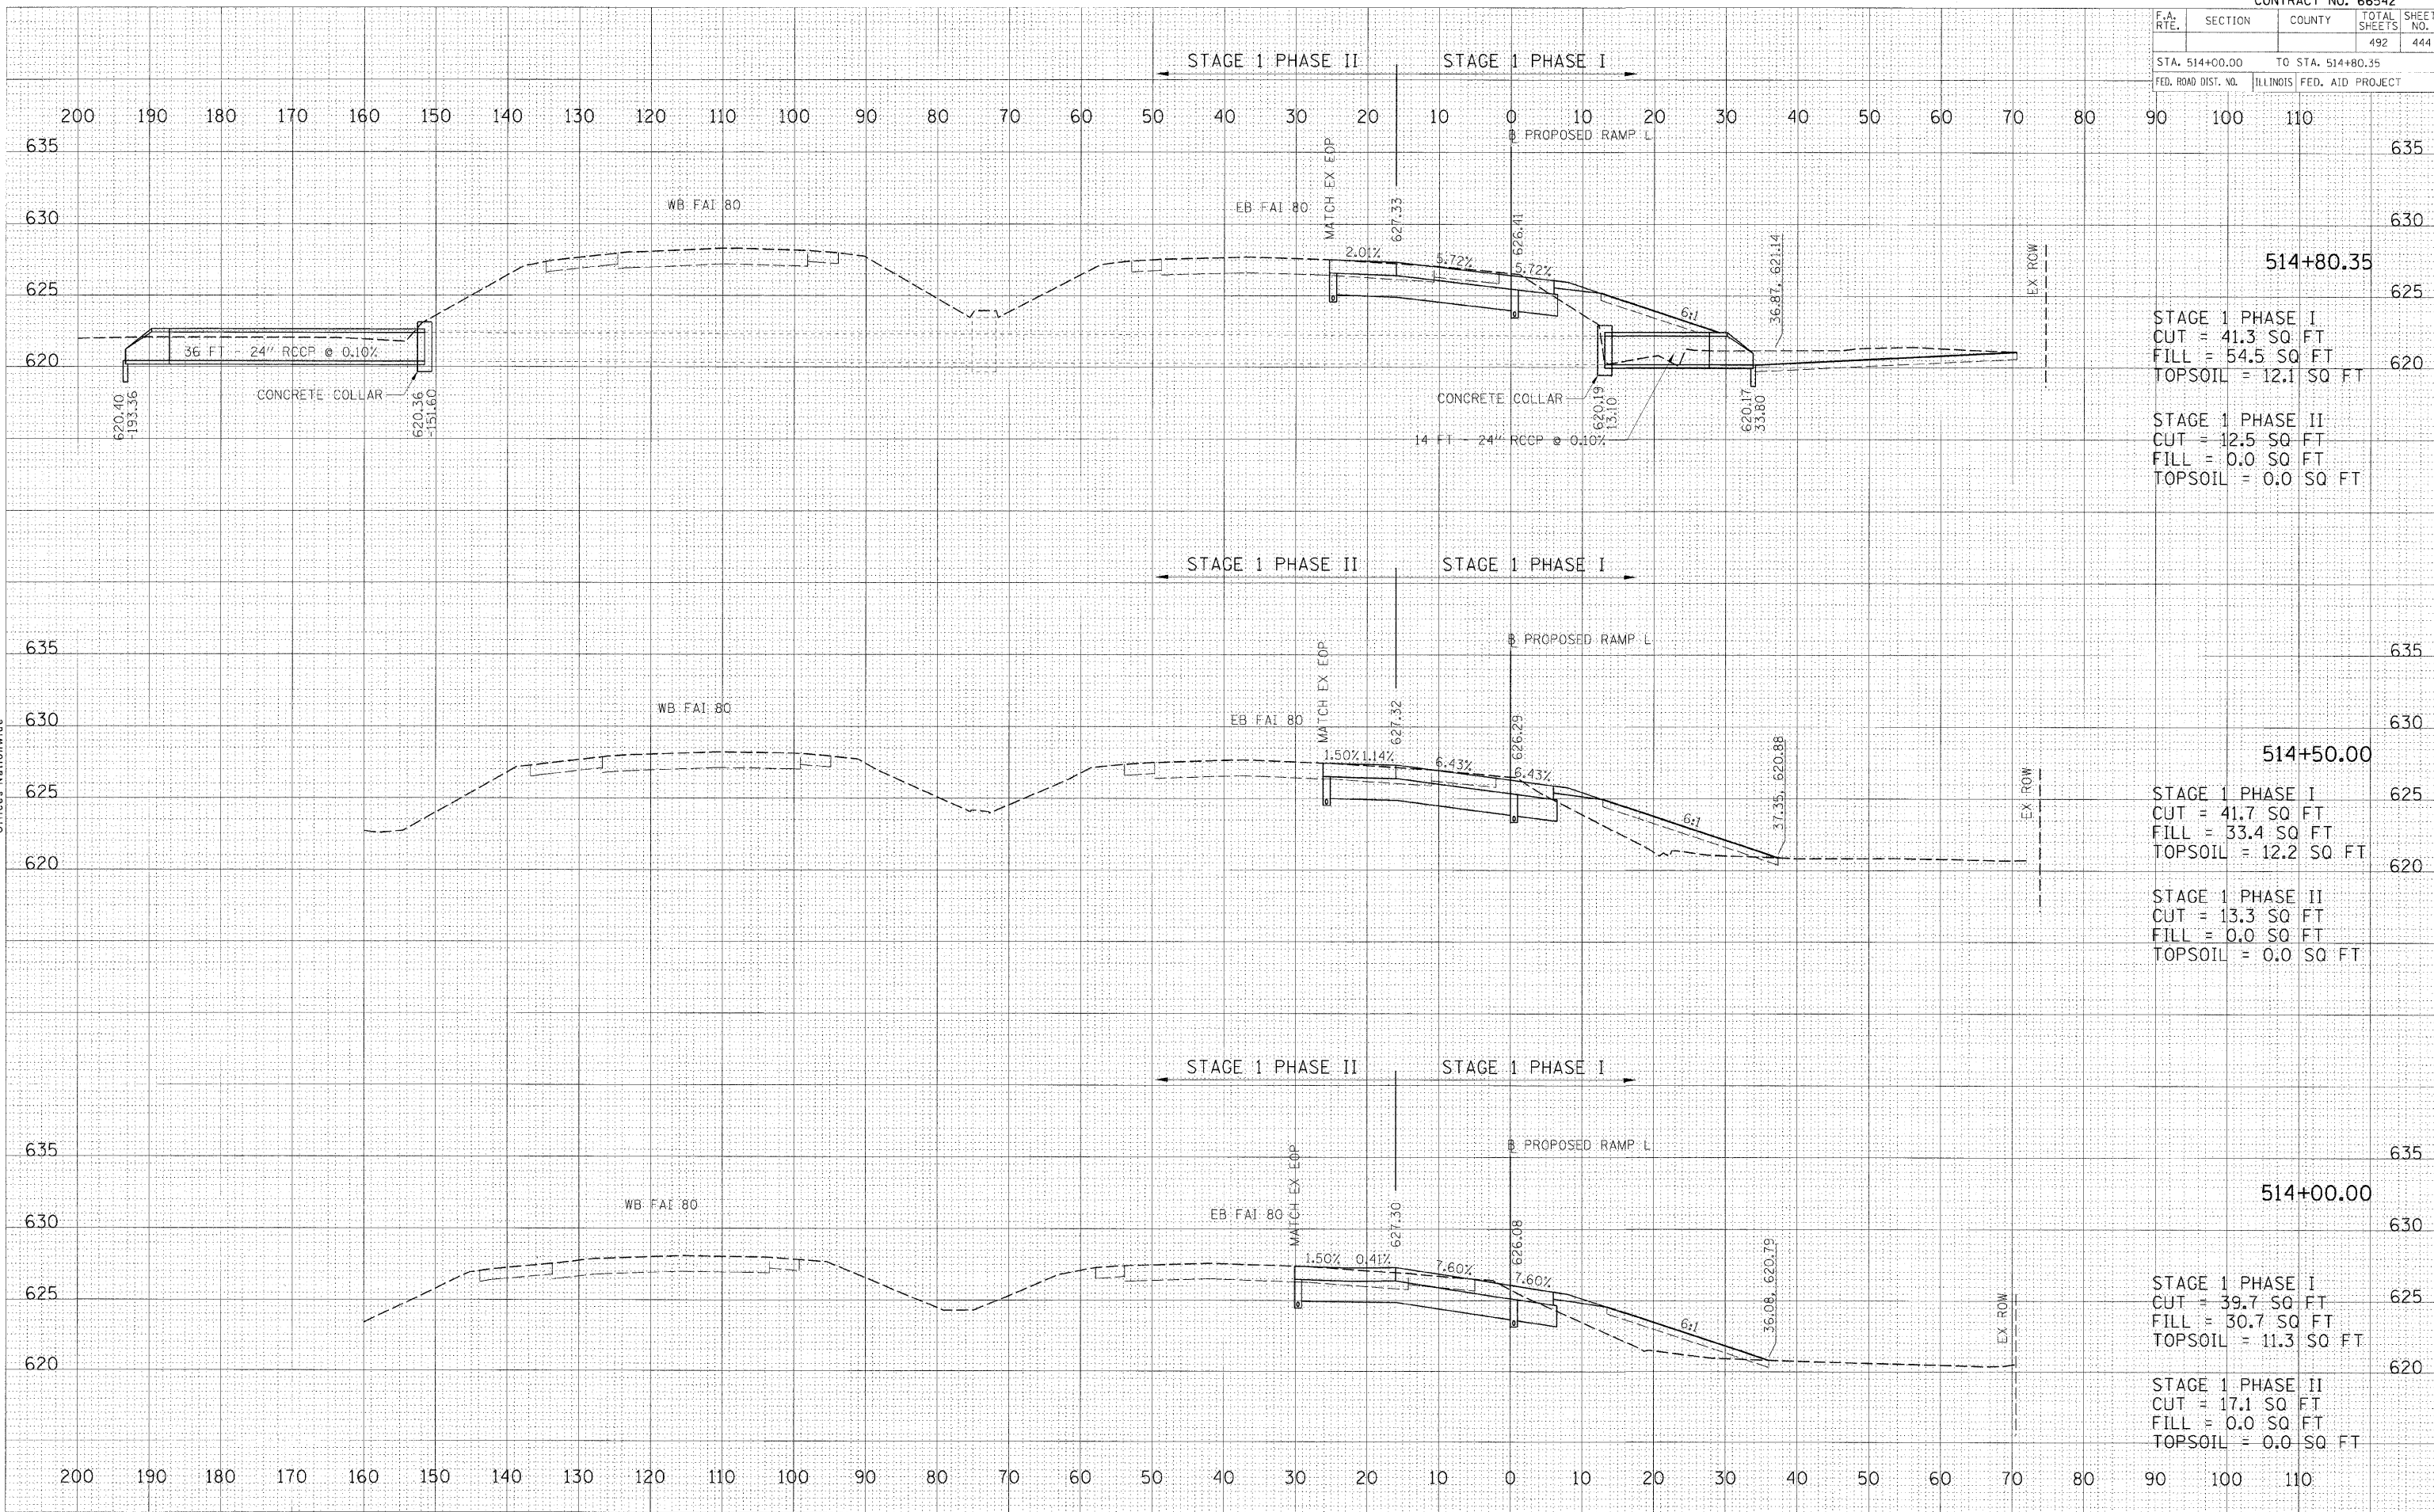

DATE	BY
DATE	BY
DATE	BY

© Copyright Hanson Professional Services Inc. 2009  
**HANSON**  
 Hanson Professional Services Inc.  
 1526 South Sixth Street  
 Springfield, Illinois 62703-2886  
 Offices Nationwide

DATE	BY
DATE	BY
DATE	BY

PLOT DATE = 12/23/2009  
 FILE NAME = I:\RPS\05\0252015\CADD\Road\Shane\122309\122309.dwg  
 PLOT SCALE = 1/8" = 1'-0"  
 USER NAME = John@0914