


F.A. RTE.	SECTION	COUNTY	TOTAL SHEETS	SHEET NO.
			492	450
STA. 522+50.00		TO STA. 523+50.00		
FED. ROAD DIST. NO.		ILLINOIS FED. AID PROJECT		

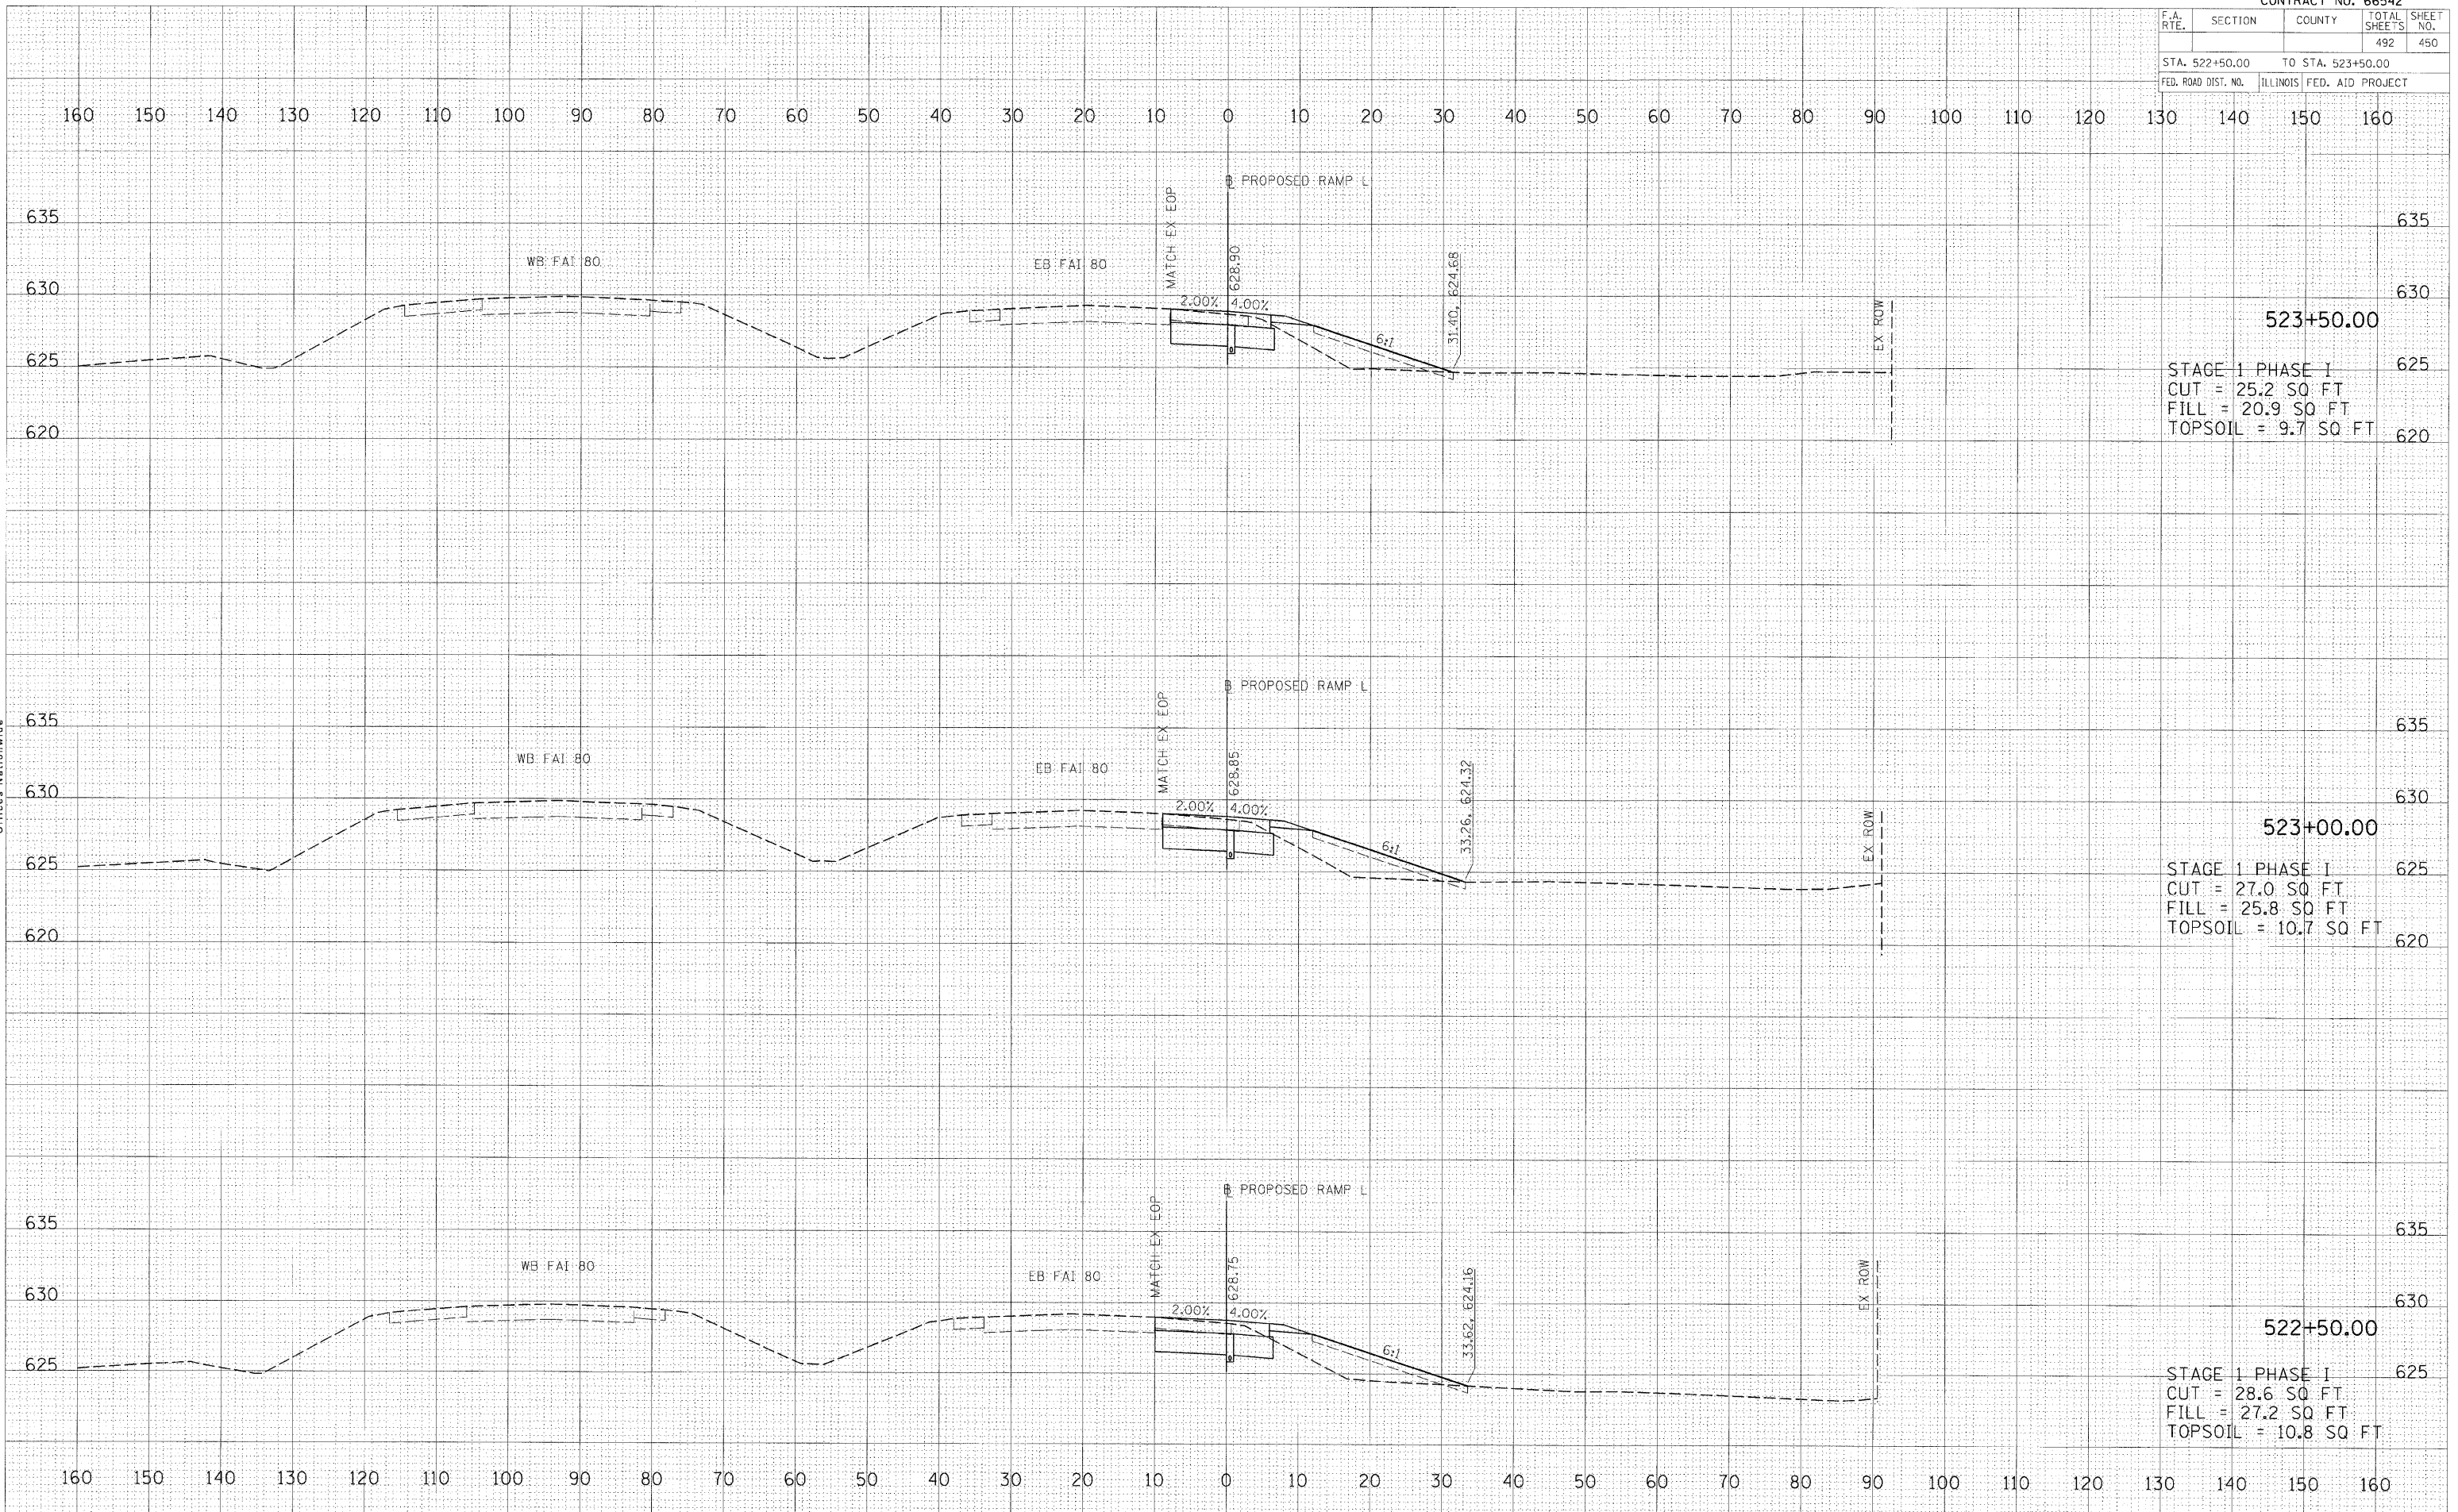

523+50.00
 STAGE 1 PHASE I
 CUT = 25.2 SQ FT
 FILL = 20.9 SQ FT
 TOPSOIL = 9.7 SQ FT

523+00.00
 STAGE 1 PHASE I
 CUT = 27.0 SQ FT
 FILL = 25.8 SQ FT
 TOPSOIL = 10.7 SQ FT

522+50.00
 STAGE 1 PHASE I
 CUT = 28.6 SQ FT
 FILL = 27.2 SQ FT
 TOPSOIL = 10.8 SQ FT

FINAL SURVEY

DATE	
BY	
SURVEYED	
NOTE BOOK	
AREAS CHECKED	
NO.	

ORIGINAL SURVEY

DATE	
BY	
SURVEYED	
NOTE BOOK	
AREAS CHECKED	
NO.	

PLOT DATE = 12/23/2009
 FILE NAME = I:\02\05\0522015\ACADD\Road\Sheet\PROPOSED RAMP L.dwg
 PLOT SCALE = 1/4" = 10'-0"
 USER NAME = John@0914

HANSON
 Professional Services Inc.
 1525 South Sixth Street
 Springfield, Illinois 62703-2886
 Offices Nationwide