


F.A. RTE.	SECTION	COUNTY	TOTAL SHEETS	SHEET NO.
80	50-3HBK	LASALLE	492	457
STA. 100+25.08 TO STA. 101+45.60				
FED. ROAD DIST. NO.			ILLINOIS FED. AID PROJECT	

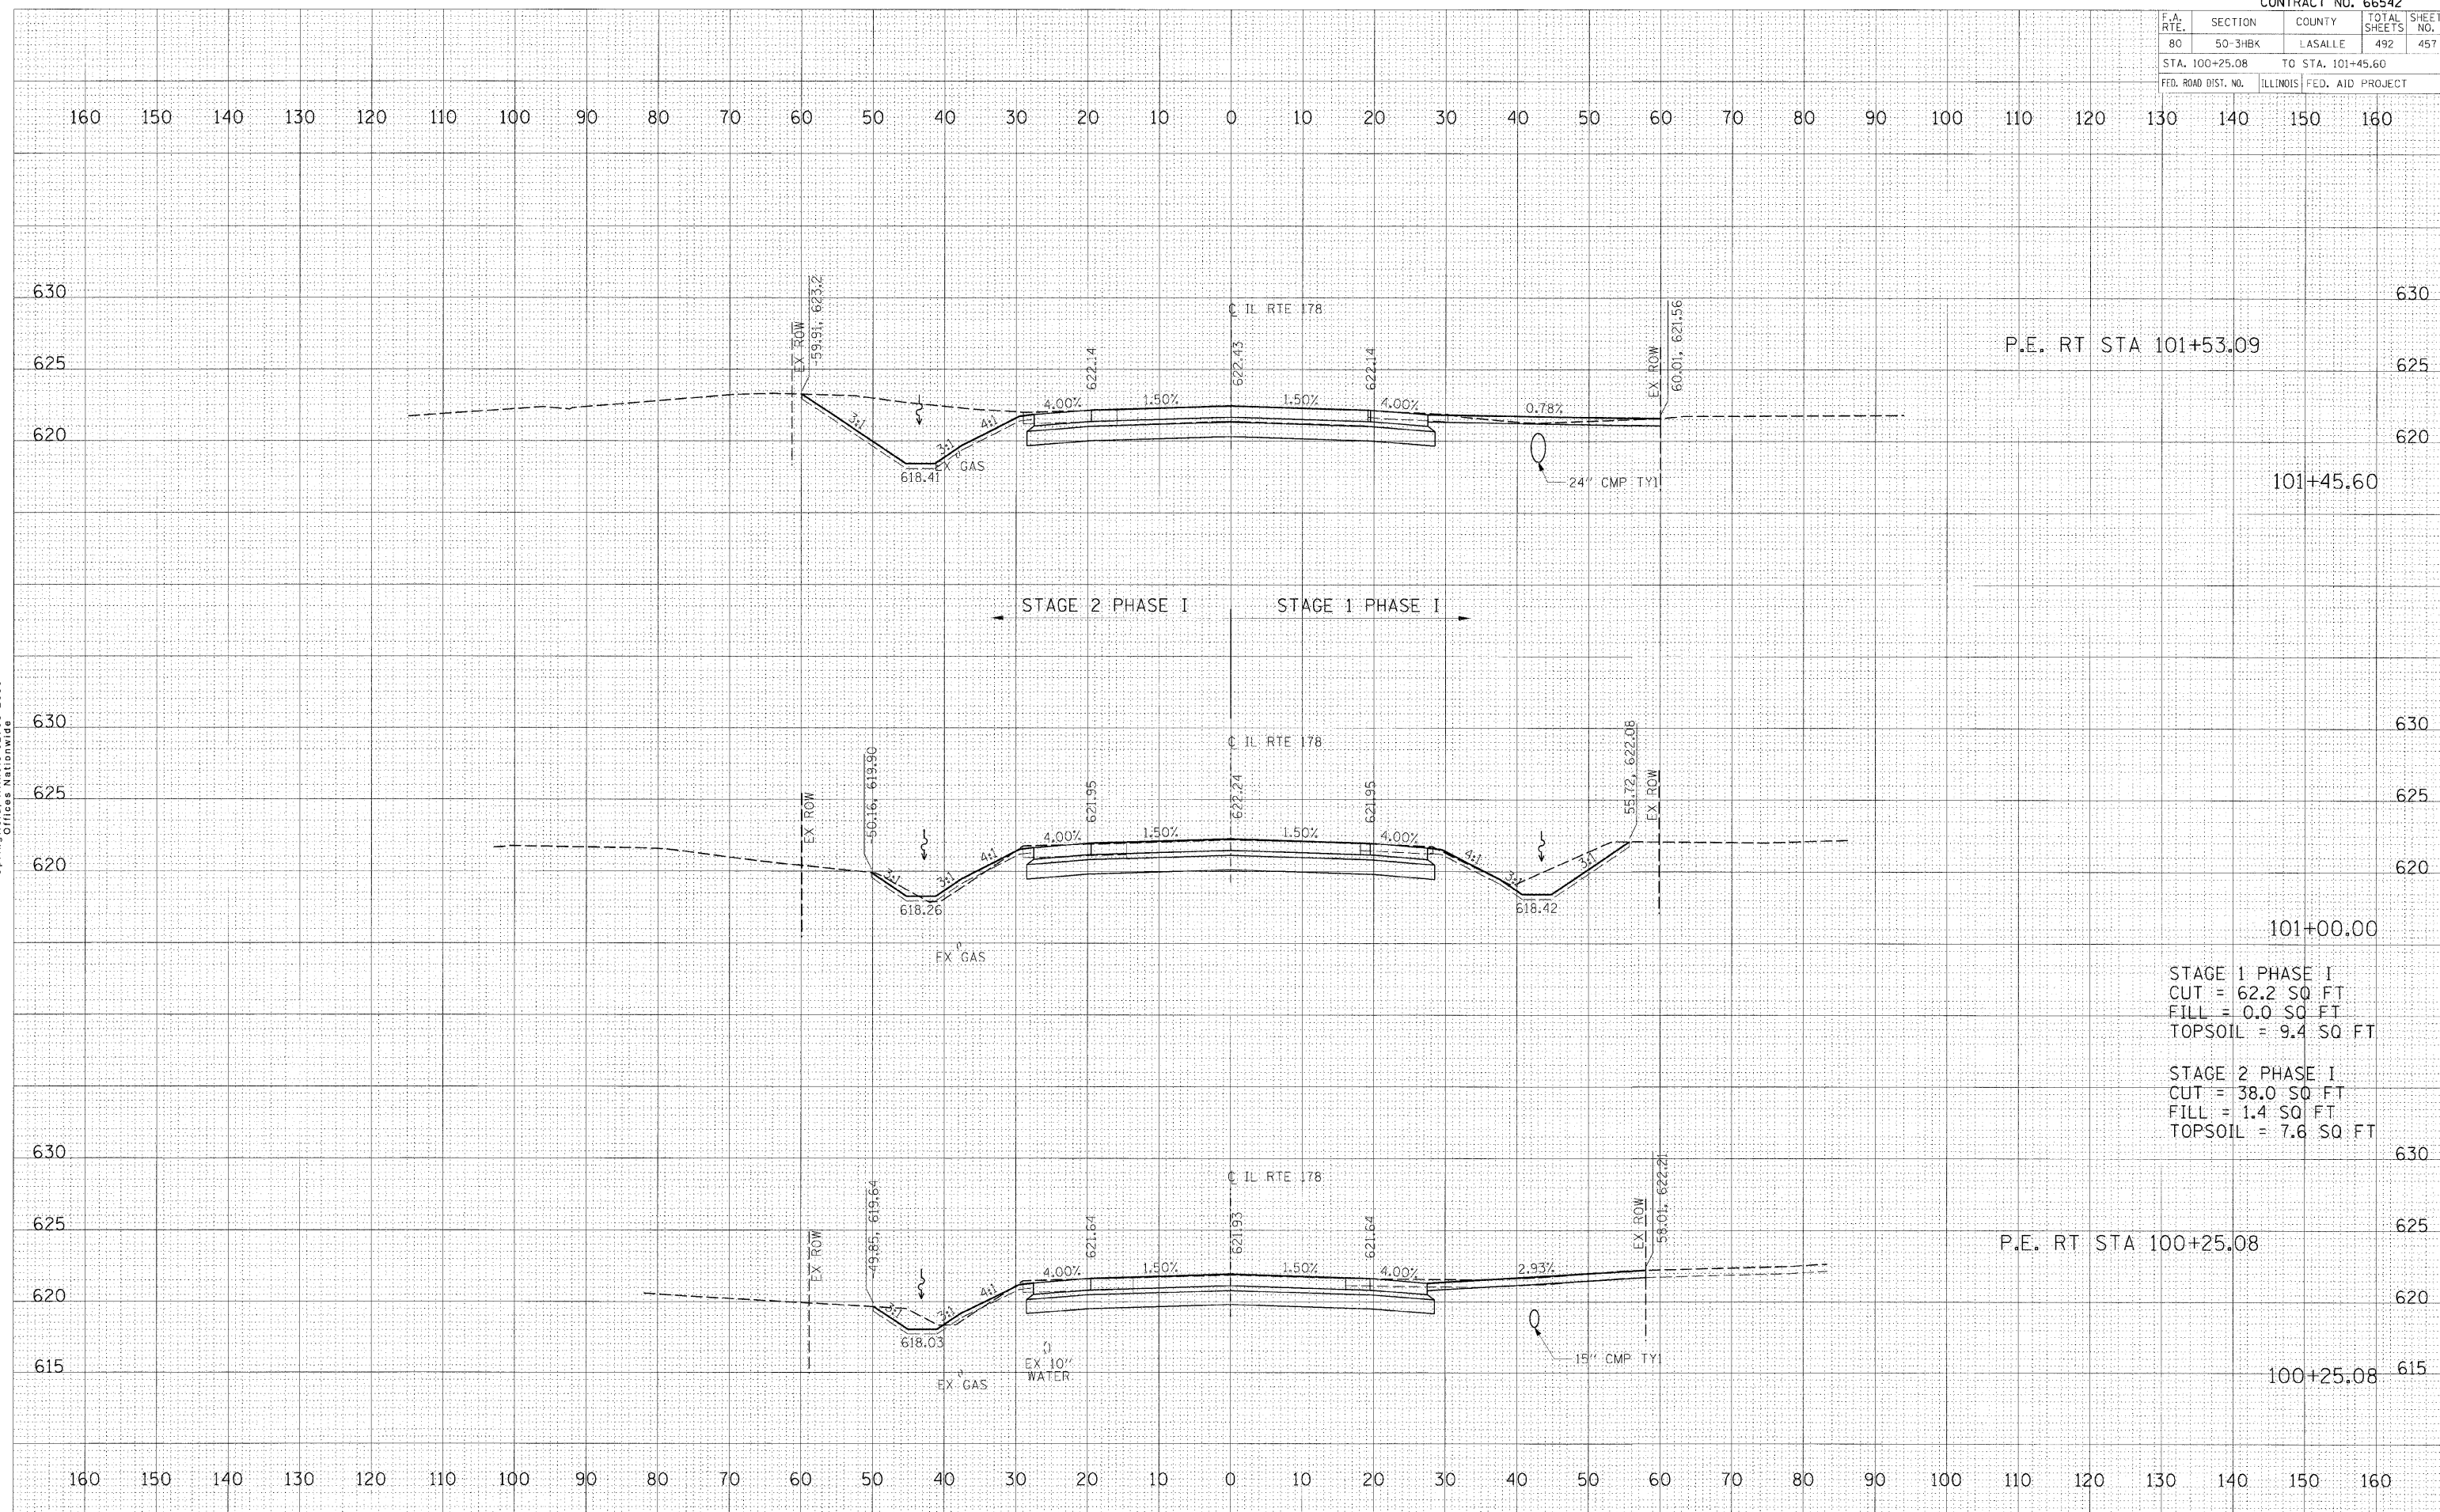

P.E. RT STA 101+53.09

101+45.60

STAGE 2 PHASE I STAGE 1 PHASE I

101+00.00

STAGE 1 PHASE I
 CUT = 62.2 SQ FT
 FILL = 0.0 SQ FT
 TOPSOIL = 9.4 SQ FT

STAGE 2 PHASE I
 CUT = 38.0 SQ FT
 FILL = 1.4 SQ FT
 TOPSOIL = 7.6 SQ FT

P.E. RT STA 100+25.08

100+25.08

FINAL SURVEY

DATE	
BY	
SURVEYED	
NOTE BOOK	
EMPIRICAL	
AREAS CHECKED	
NO.	

HANSON
 Hanson Professional Services Inc.
 1525 South Sixth Street
 Springfield, Illinois 62703-2888
 Offices Nationwide

ORIGINAL SURVEY

DATE	
BY	
SURVEYED	
NOTE BOOK	
EMPIRICAL	
AREAS CHECKED	
NO.	

PLOT DATE = 12/21/2009
 FILE NAME = I:\05jobs\0522015\CADD\Road\ASHP\HWY288\HWY288.dwg
 PLOT SCALE = 1/8" = 1'-0"
 USER NAME = John@0914