


F.A. RTE.	SECTION	COUNTY	TOTAL SHEETS	SHEET NO.
80	50-3HBK	LASALLE	492	459
STA. 103+25.00		TO STA. 103+84.94		
FED. ROAD DIST. NO.		ILLINOIS FED. AID PROJECT		

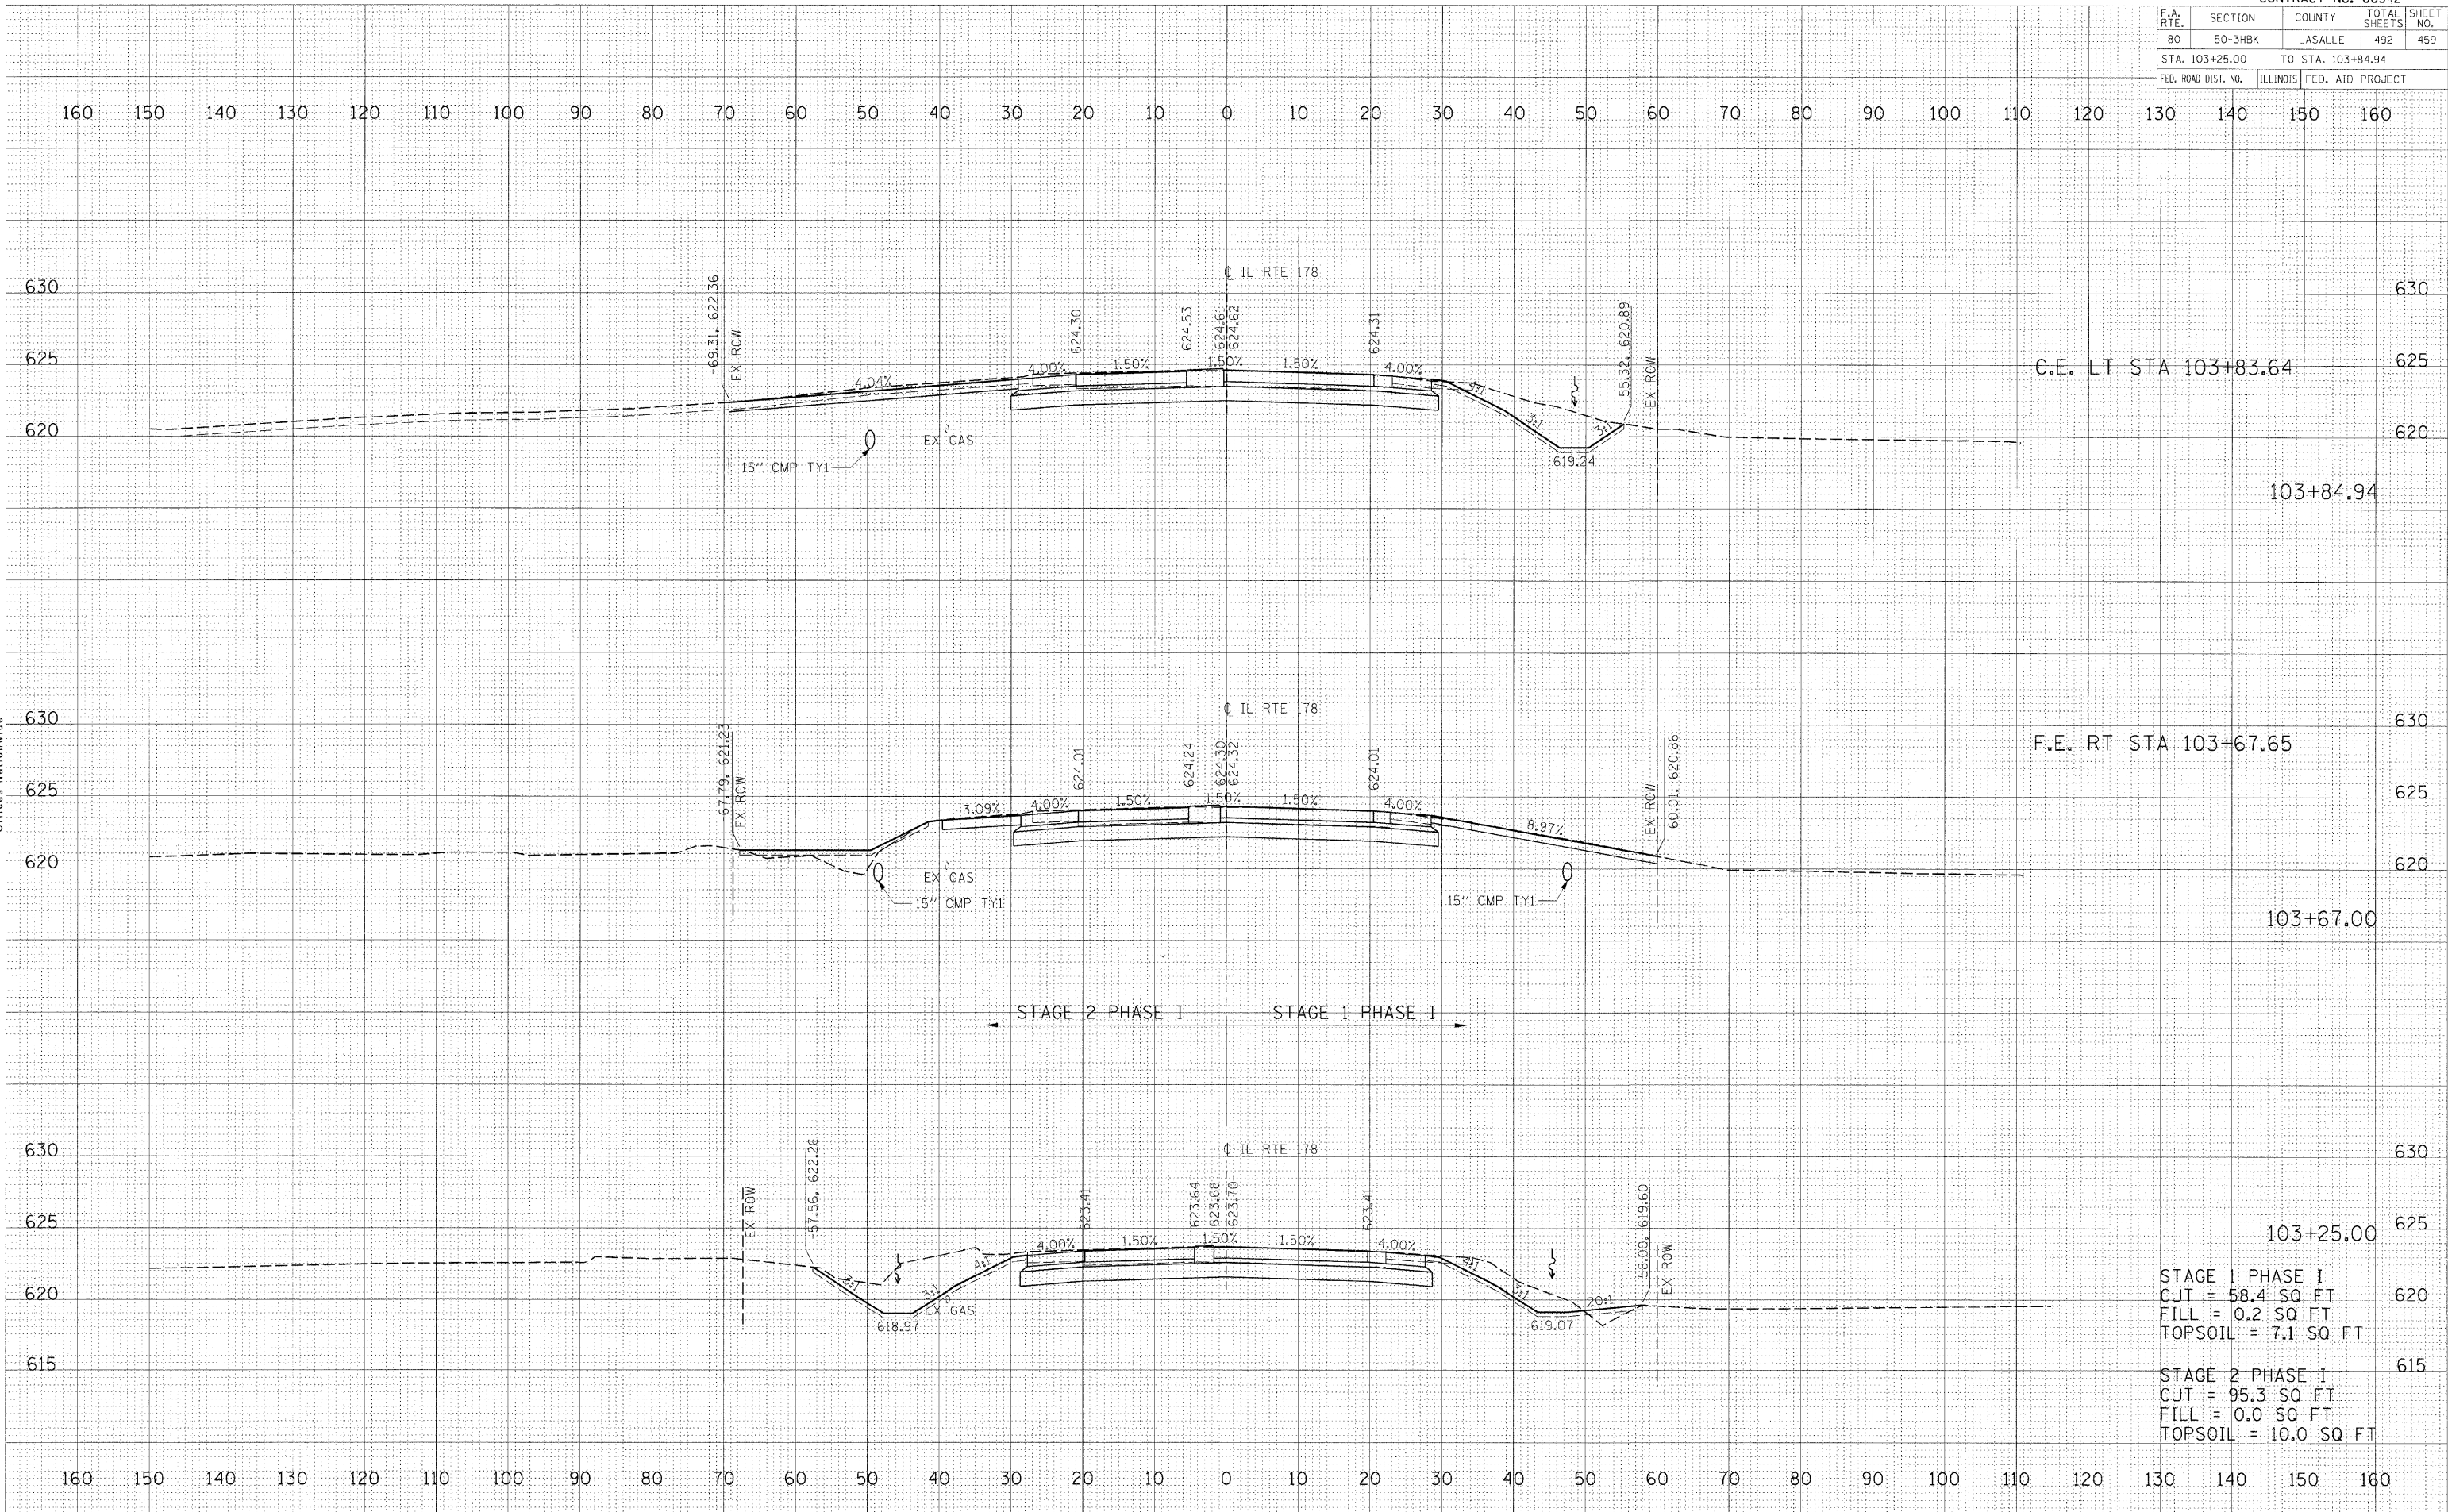

STAGE 1 PHASE I	CUT = 58.4 SQ FT
	FILL = 0.2 SQ FT
	TOPSOIL = 7.1 SQ FT
STAGE 2 PHASE I	CUT = 95.3 SQ FT
	FILL = 0.0 SQ FT
	TOPSOIL = 10.0 SQ FT

DATE: \_\_\_\_\_  
 BY: \_\_\_\_\_  
 SURVEYED: \_\_\_\_\_  
 NO. 11 BOOK: \_\_\_\_\_  
 AREAS CHECKED: \_\_\_\_\_  
 NO.: \_\_\_\_\_

**HANSON**  
 Hanson Professional Services Inc.  
 1525 South Sixth Street  
 Springfield, Illinois 62703-2886  
 Offices Nationwide

DATE: \_\_\_\_\_  
 BY: \_\_\_\_\_  
 SURVEYED: \_\_\_\_\_  
 NO. 11 BOOK: \_\_\_\_\_  
 AREAS CHECKED: \_\_\_\_\_  
 NO.: \_\_\_\_\_

PLOT DATE = 12/23/2009  
 FILE NAME = I:\Projects\25522015\ACAD\Road\Sheet\103+25.00.dwg  
 PLOT SCALE = 1/8" = 1'-0"  
 USER NAME = John00944