


F.A. RTE.	SECTION	COUNTY	TOTAL SHEETS	SHEET NO.
80	50-3HBK	LASALLE	492	464
STA. 110+87.31		TO STA. 111+00.00		
FED. ROAD DIST. NO.		ILLINOIS FED. AID PROJECT		

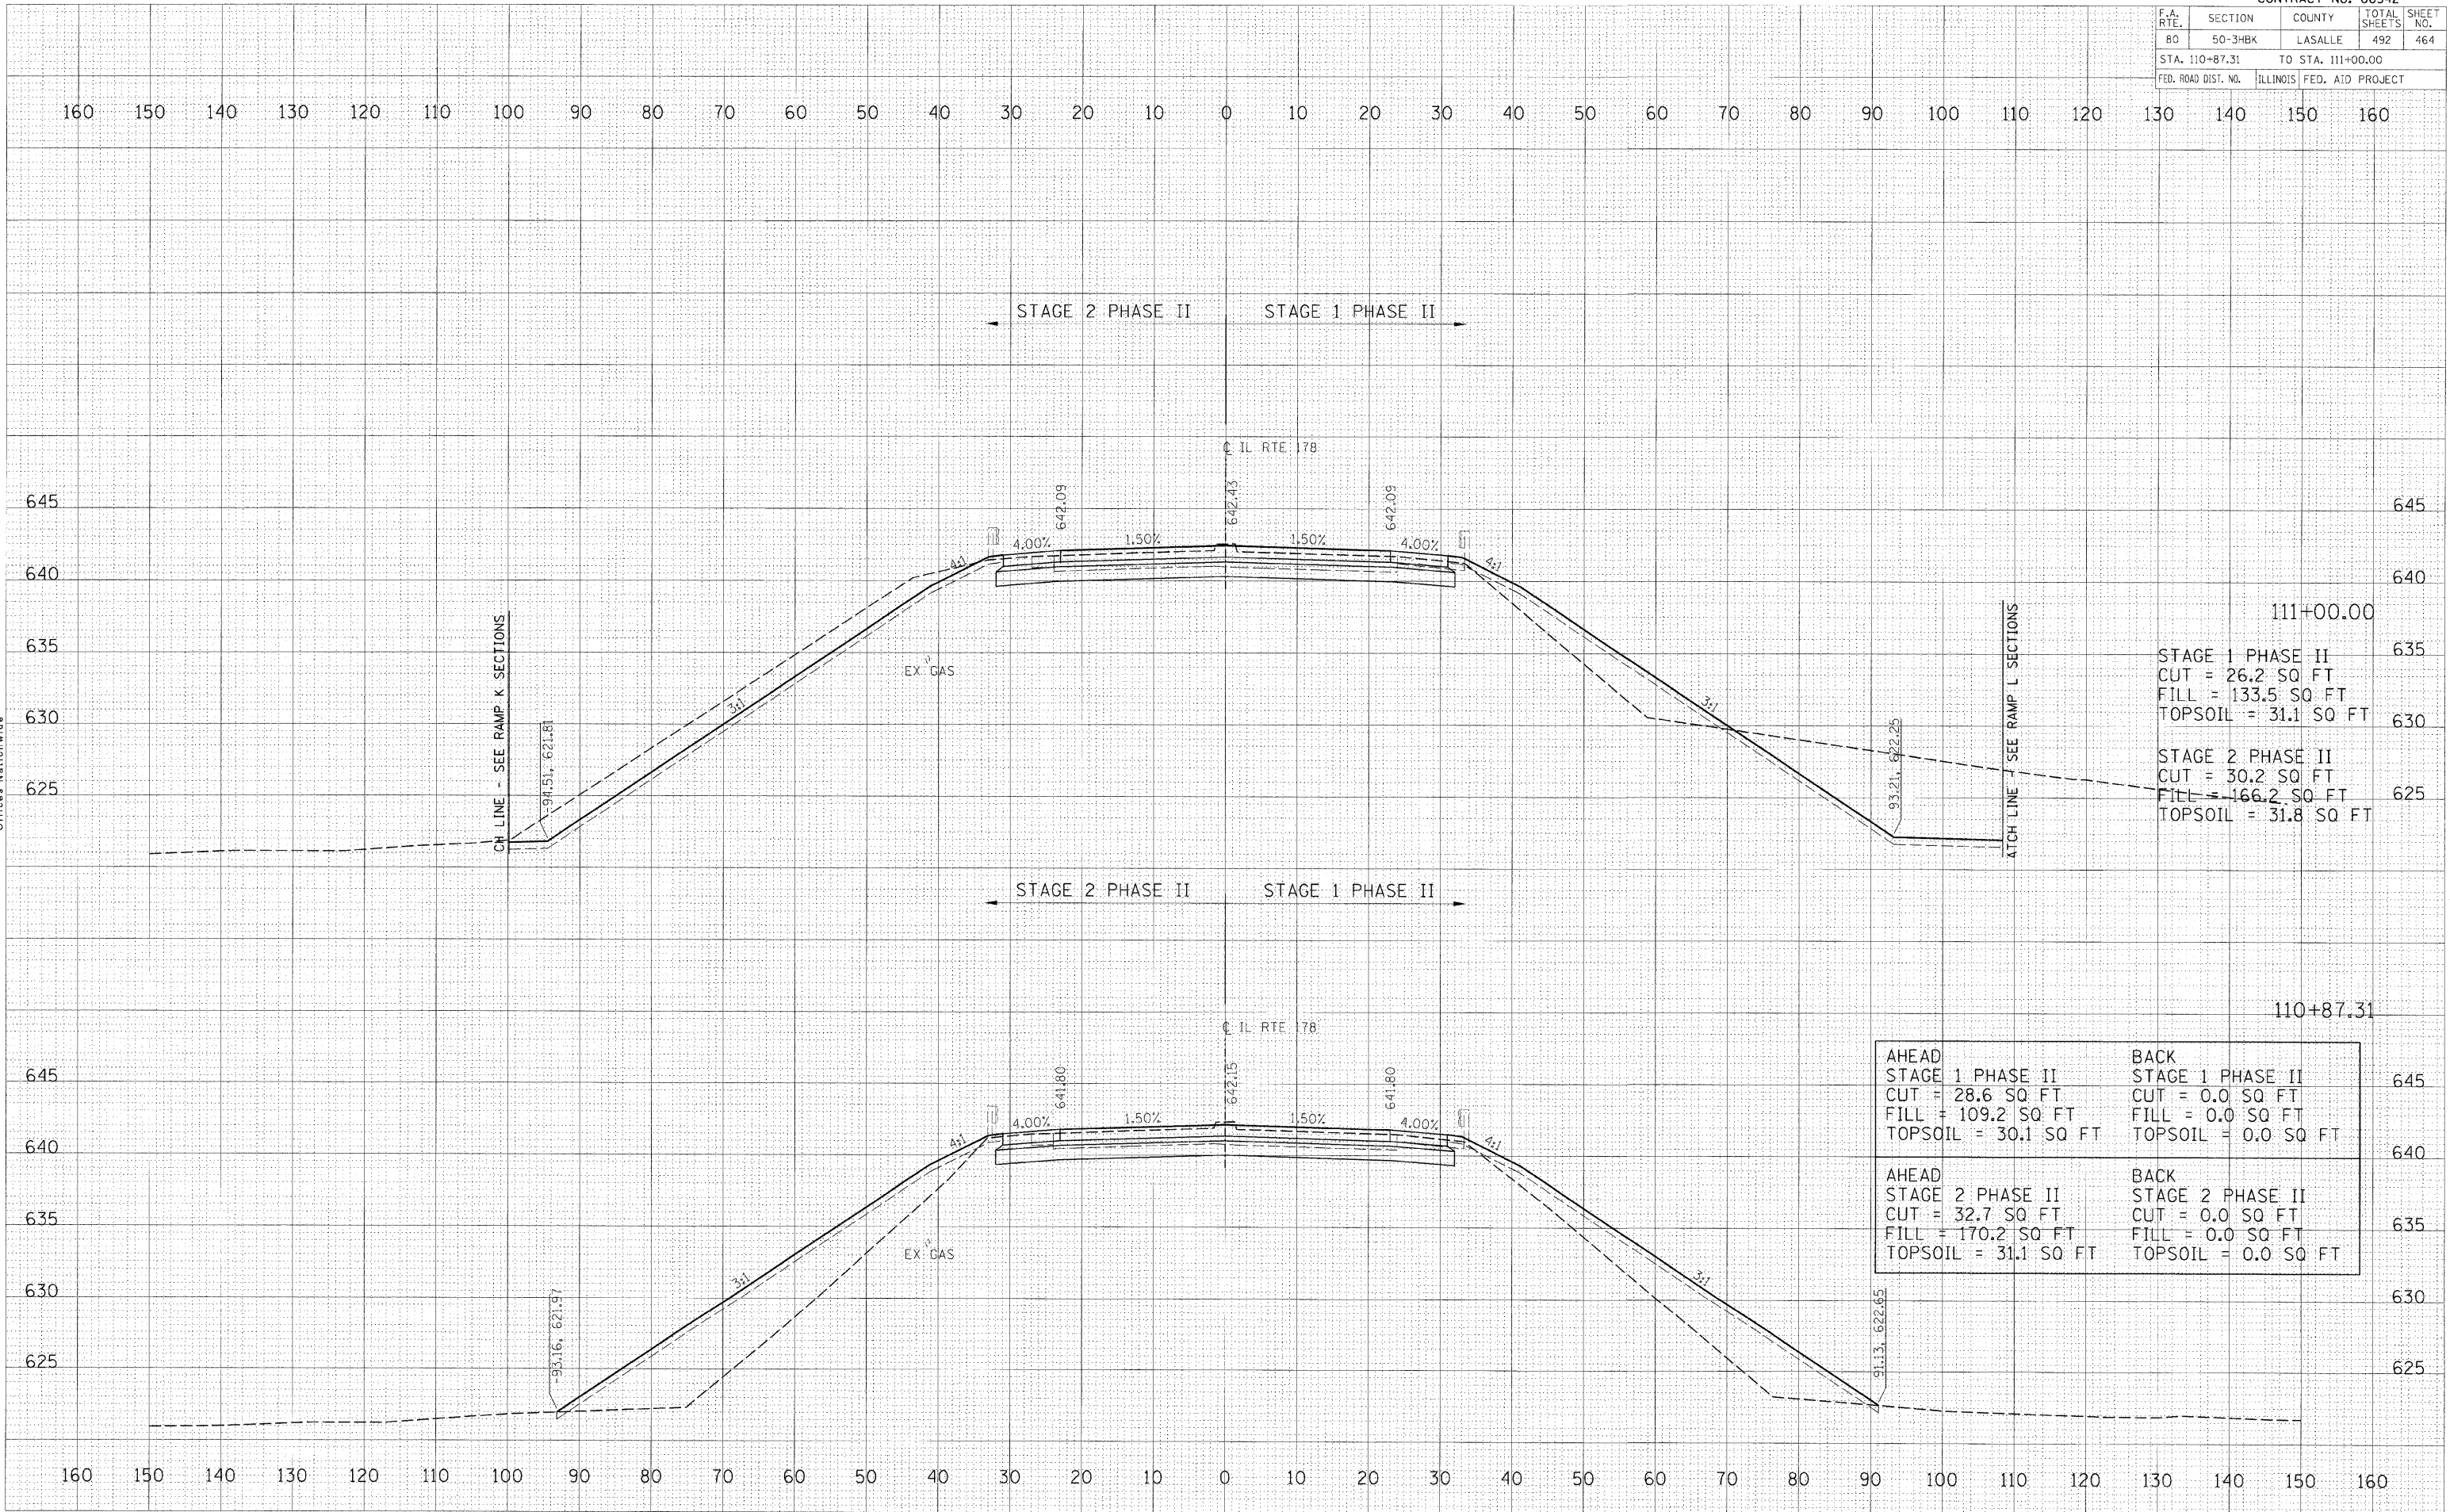

111+00.00	STAGE 1 PHASE II	CUT = 26.2 SQ FT	FILL = 133.5 SQ FT	TOPSOIL = 31.1 SQ FT
	STAGE 2 PHASE II	CUT = 30.2 SQ FT	FILL = 166.2 SQ FT	TOPSOIL = 31.8 SQ FT

AHEAD	STAGE 1 PHASE II	CUT = 28.6 SQ FT	FILL = 109.2 SQ FT	TOPSOIL = 30.1 SQ FT
BACK	STAGE 1 PHASE II	CUT = 0.0 SQ FT	FILL = 0.0 SQ FT	TOPSOIL = 0.0 SQ FT
AHEAD	STAGE 2 PHASE II	CUT = 32.7 SQ FT	FILL = 170.2 SQ FT	TOPSOIL = 31.1 SQ FT
BACK	STAGE 2 PHASE II	CUT = 0.0 SQ FT	FILL = 0.0 SQ FT	TOPSOIL = 0.0 SQ FT

FINAL SURVEY SURVEYED BY DATE
NOTE BOOK NO. DATE
AREAS CHECKED

HANSON PROFESSIONAL SERVICES INC.
Hanson Professional Services Inc.
525 South Sixth Street
Springfield, Illinois 62703-2886
Offices Nationwide

ORIGINAL SURVEY SURVEYED BY DATE
NOTE BOOK NO. DATE
AREAS CHECKED

PLOT DATE = 12/23/2009
FILE NAME = I:\75_05a\6552015\CADD\Road\Sheet\110+87.31.dwg
PLOT SCALE = 1/8" = 1'-0"
USER NAME = johns0914