


F.A. RTE.	SECTION	COUNTY	TOTAL SHEETS	SHEET NO.
80	50-3HBK	LASALLE	492	466
STA. 112+69.22		TO STA. 112+72.23		
FED. ROAD DIST. NO.		ILLINOIS	FED. AID PROJECT	

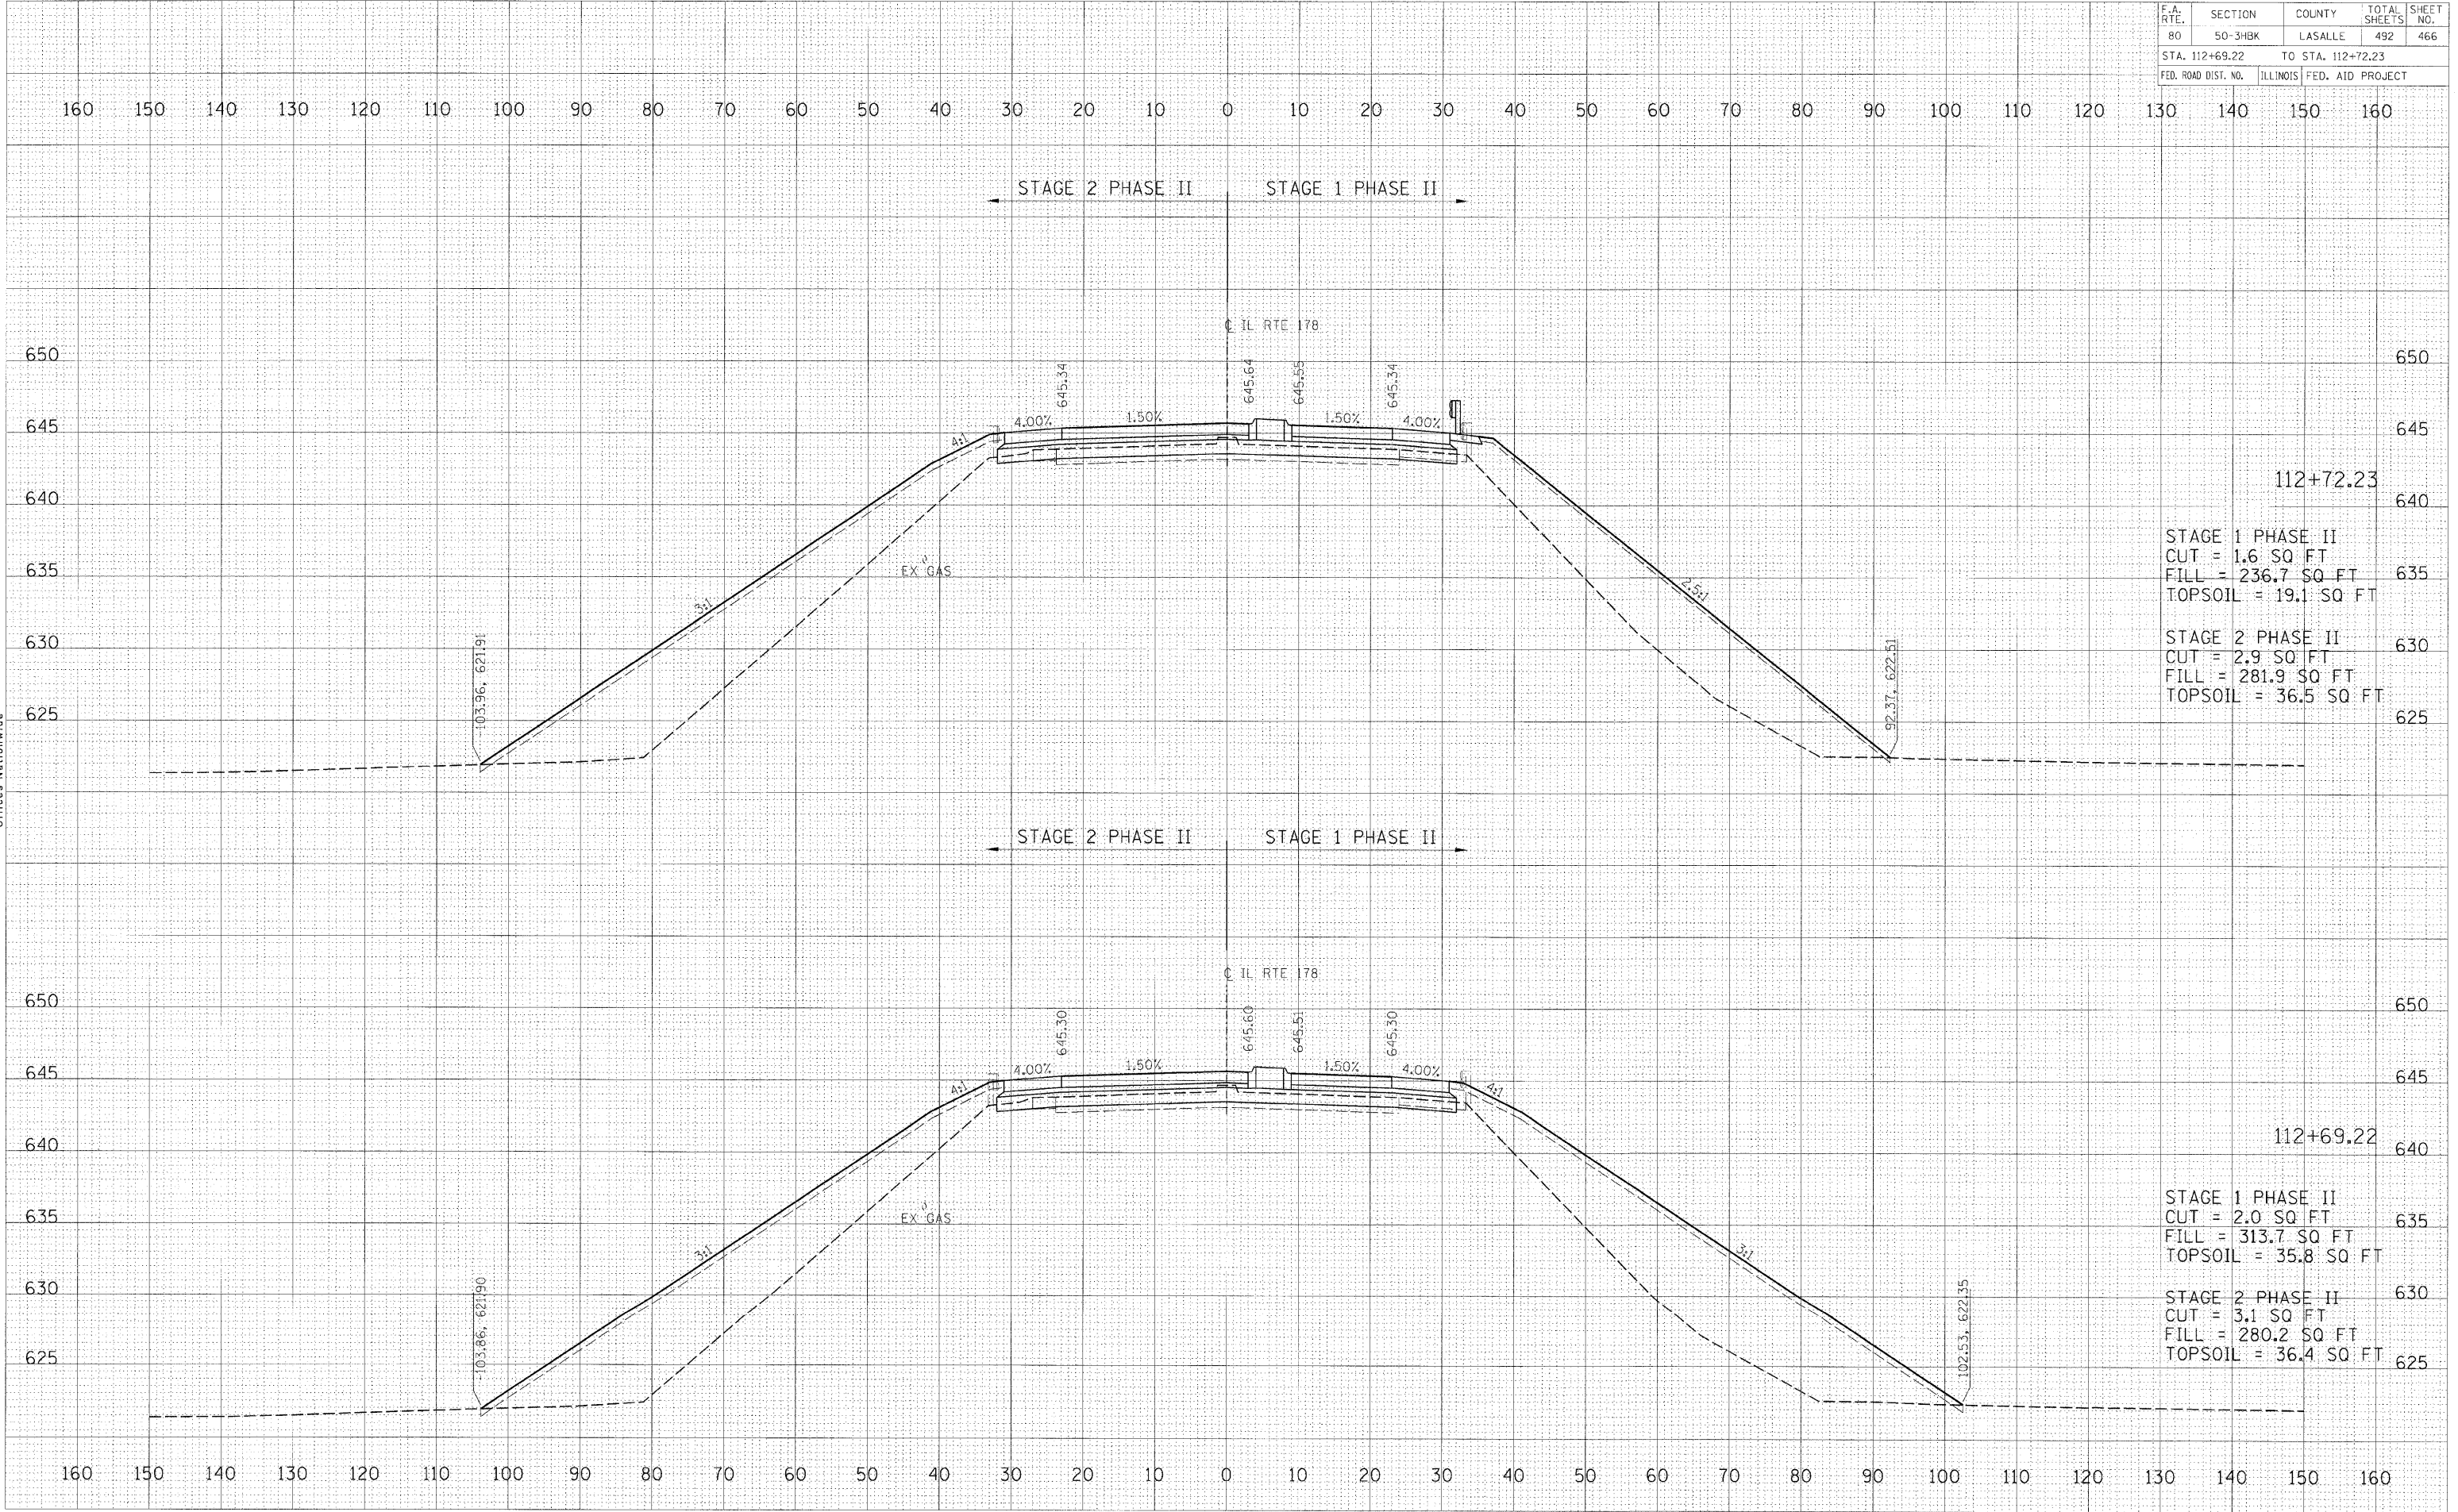

DATE: _____
 BY: _____
 SURVEYED: _____
 NOTE BOOK: _____
 TEMPLATE: _____
 AREAS CHECKED: _____
 NO.: _____

HANSON
 Hanson Professional Services Inc.
 1525 South Sixth Street
 Springfield, Illinois 62703-2888
 Offices Nationwide

DATE: _____
 BY: _____
 SURVEYED: _____
 NOTE BOOK: _____
 TEMPLATE: _____
 AREAS CHECKED: _____
 NO.: _____

PLT DATE = 12/23/2009
 FILE NAME = E:\P2\104\12282015\CADD\Road\Sheet\112+69.22.dwg
 PLT SCALE = 1/8" = 1'-0"
 USER NAME = JohnA09144