


F.A. RTE.	SECTION	COUNTY	TOTAL SHEETS	SHEET NO.
80	50-3-HBK	LASALLE	492	468
STA. 113+63.50 TO STA. 113+72.58				
FED. ROAD DIST. NO.		ILLINOIS	FED. AID PROJECT	

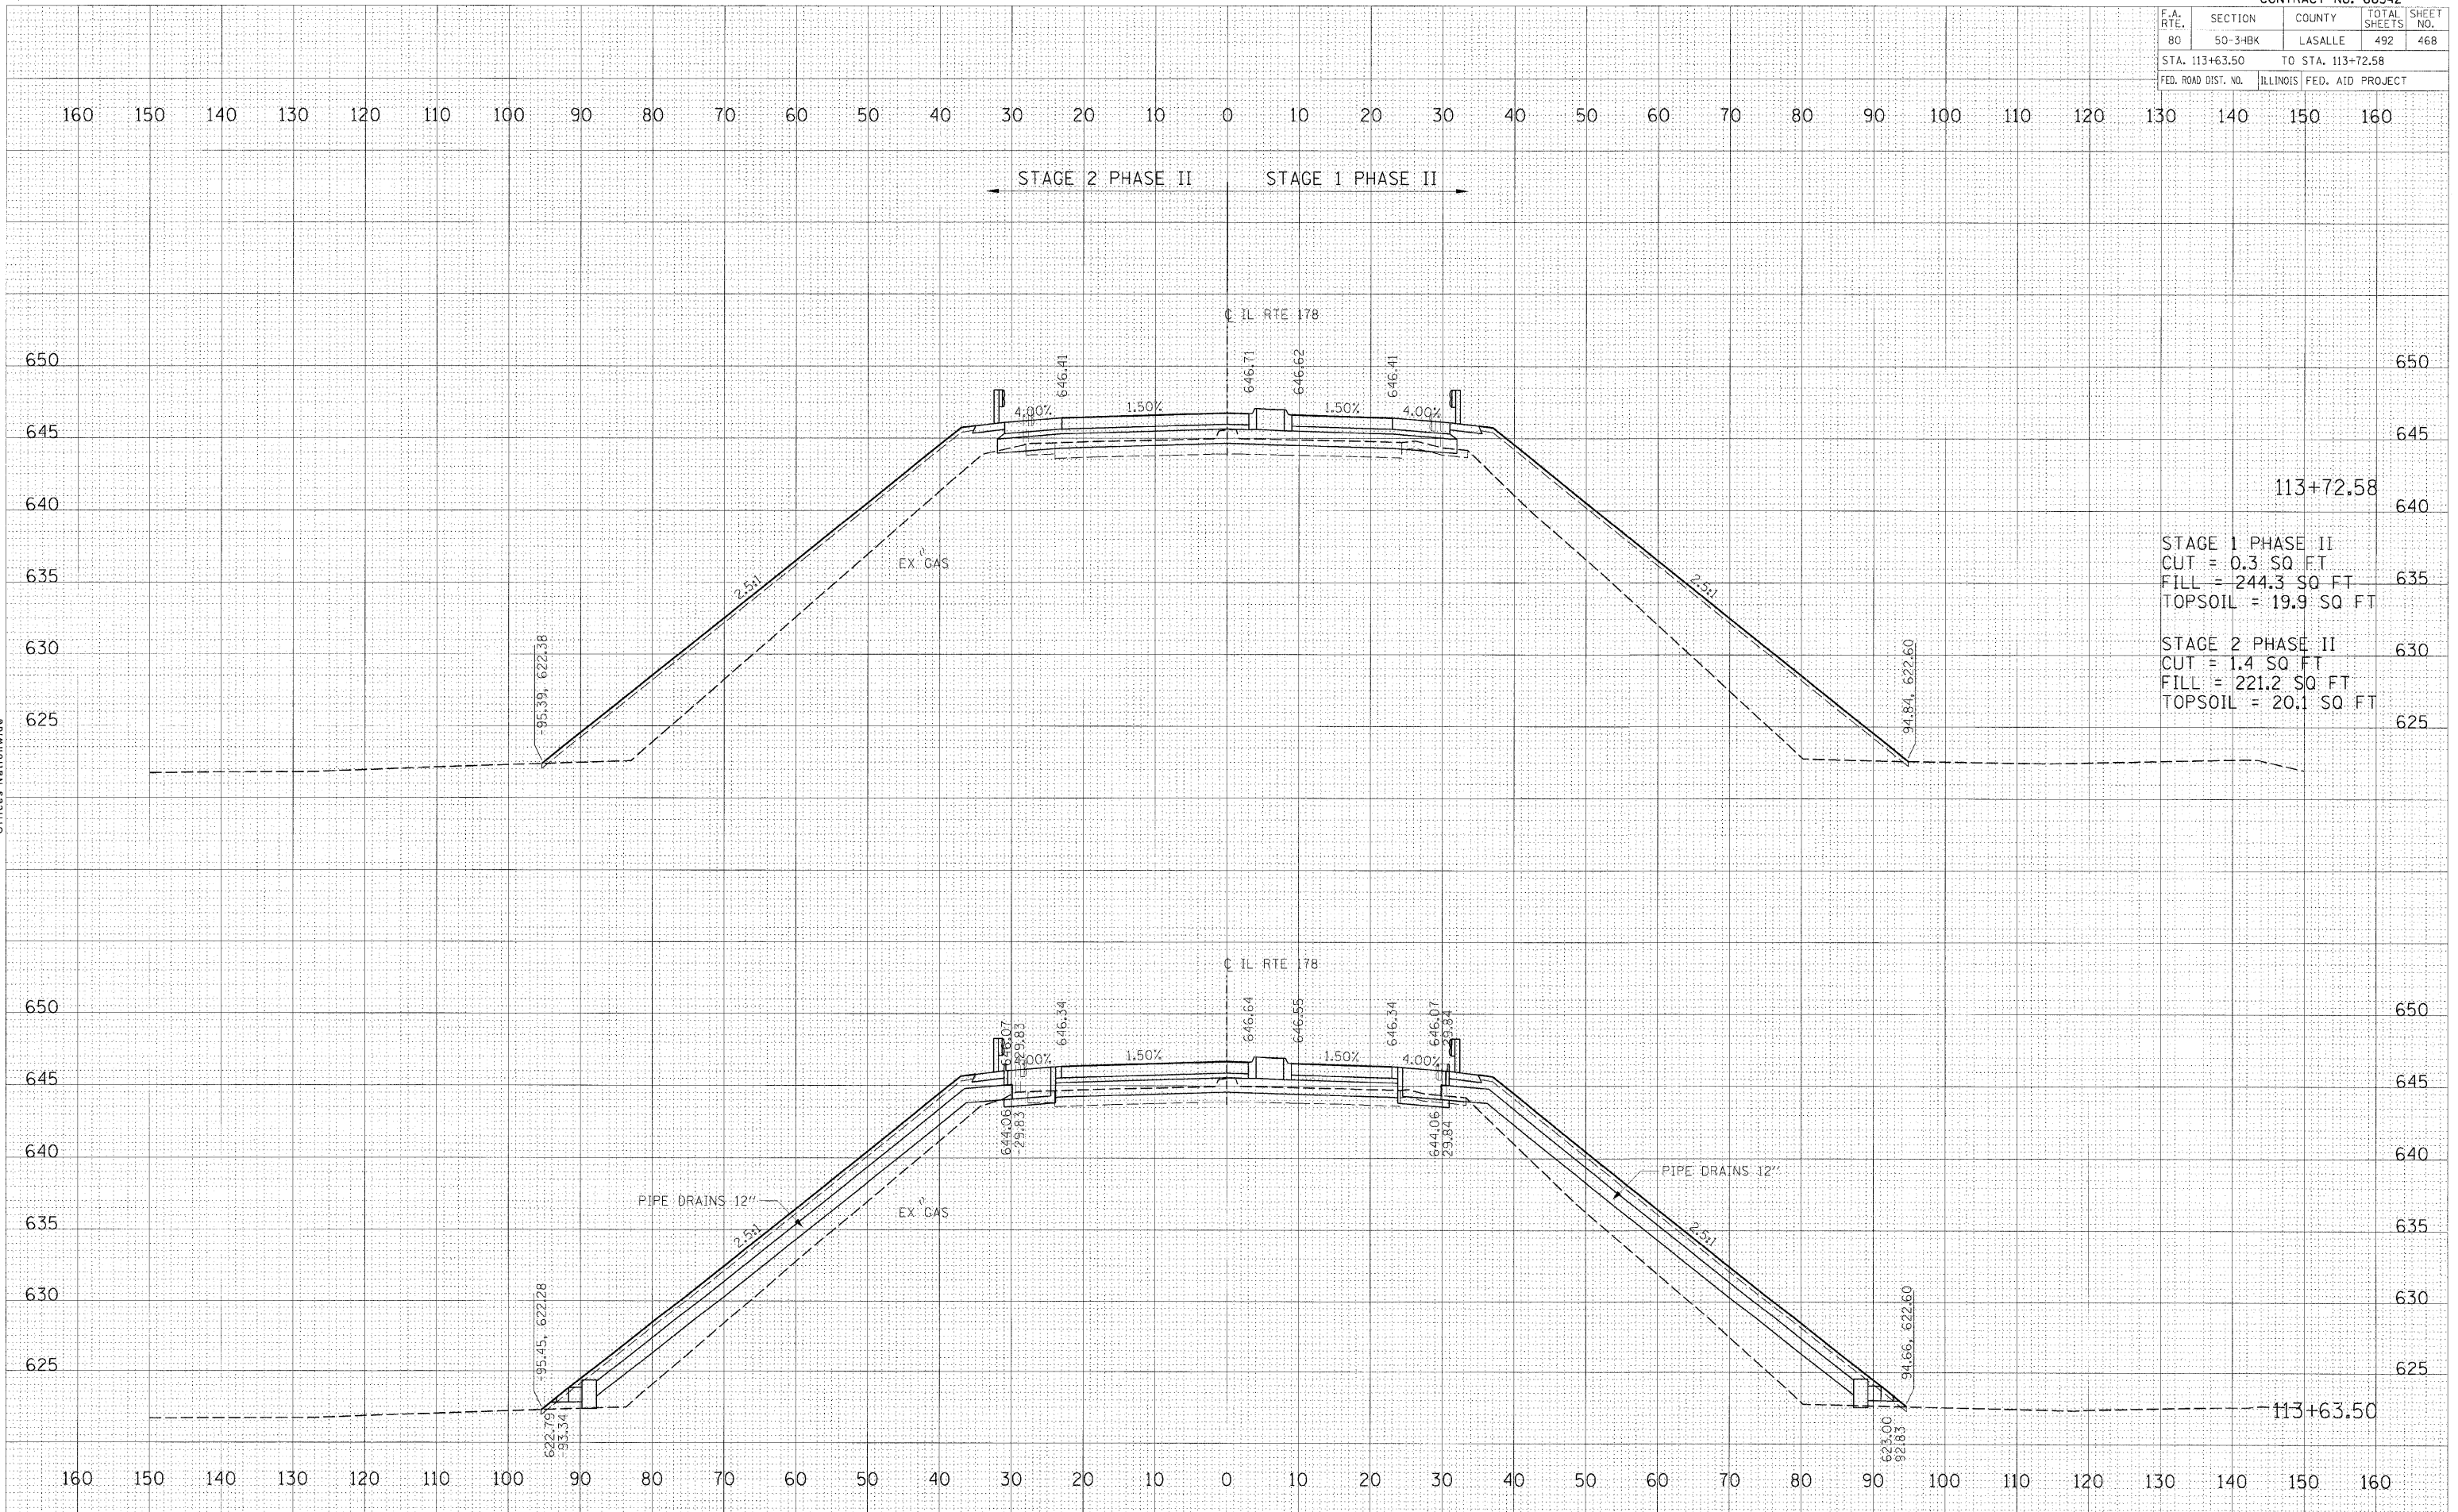

113+72.58

STAGE 1 PHASE II
 CUT = 0.3 SQ FT
 FILL = 244.3 SQ FT
 TOPSOIL = 19.9 SQ FT

STAGE 2 PHASE II
 CUT = 1.4 SQ FT
 FILL = 221.2 SQ FT
 TOPSOIL = 20.1 SQ FT

DATE	BY
SURVEYED	
NOTE BOOK	
AREAS CHECKED	
NO.	

HANSON
 HANSON PROFESSIONAL SERVICES INC.
 1525 South Sixth Street
 Springfield, Illinois 62703-2886
 Offices Nationwide

DATE	BY
SURVEYED	
NOTE BOOK	
AREAS CHECKED	
NO.	

PLOT DATE = 12/23/2009
 FILE NAME = I:\V5\job\6252013\ALOUA\Road\Sheet\113+63.50.dwg
 PLOT SCALE = 1/8"=1'-0"
 USER NAME = JohnH09144