


F.A. RTE.	SECTION	COUNTY	TOTAL SHEETS	SHEET NO.
8C	50-3HBK	LASALLE	492	469
STA. 114+03.50 TO STA. 115+96.50				
FED. ROAD DIST. NO.		ILLINOIS	FED. AID PROJECT	

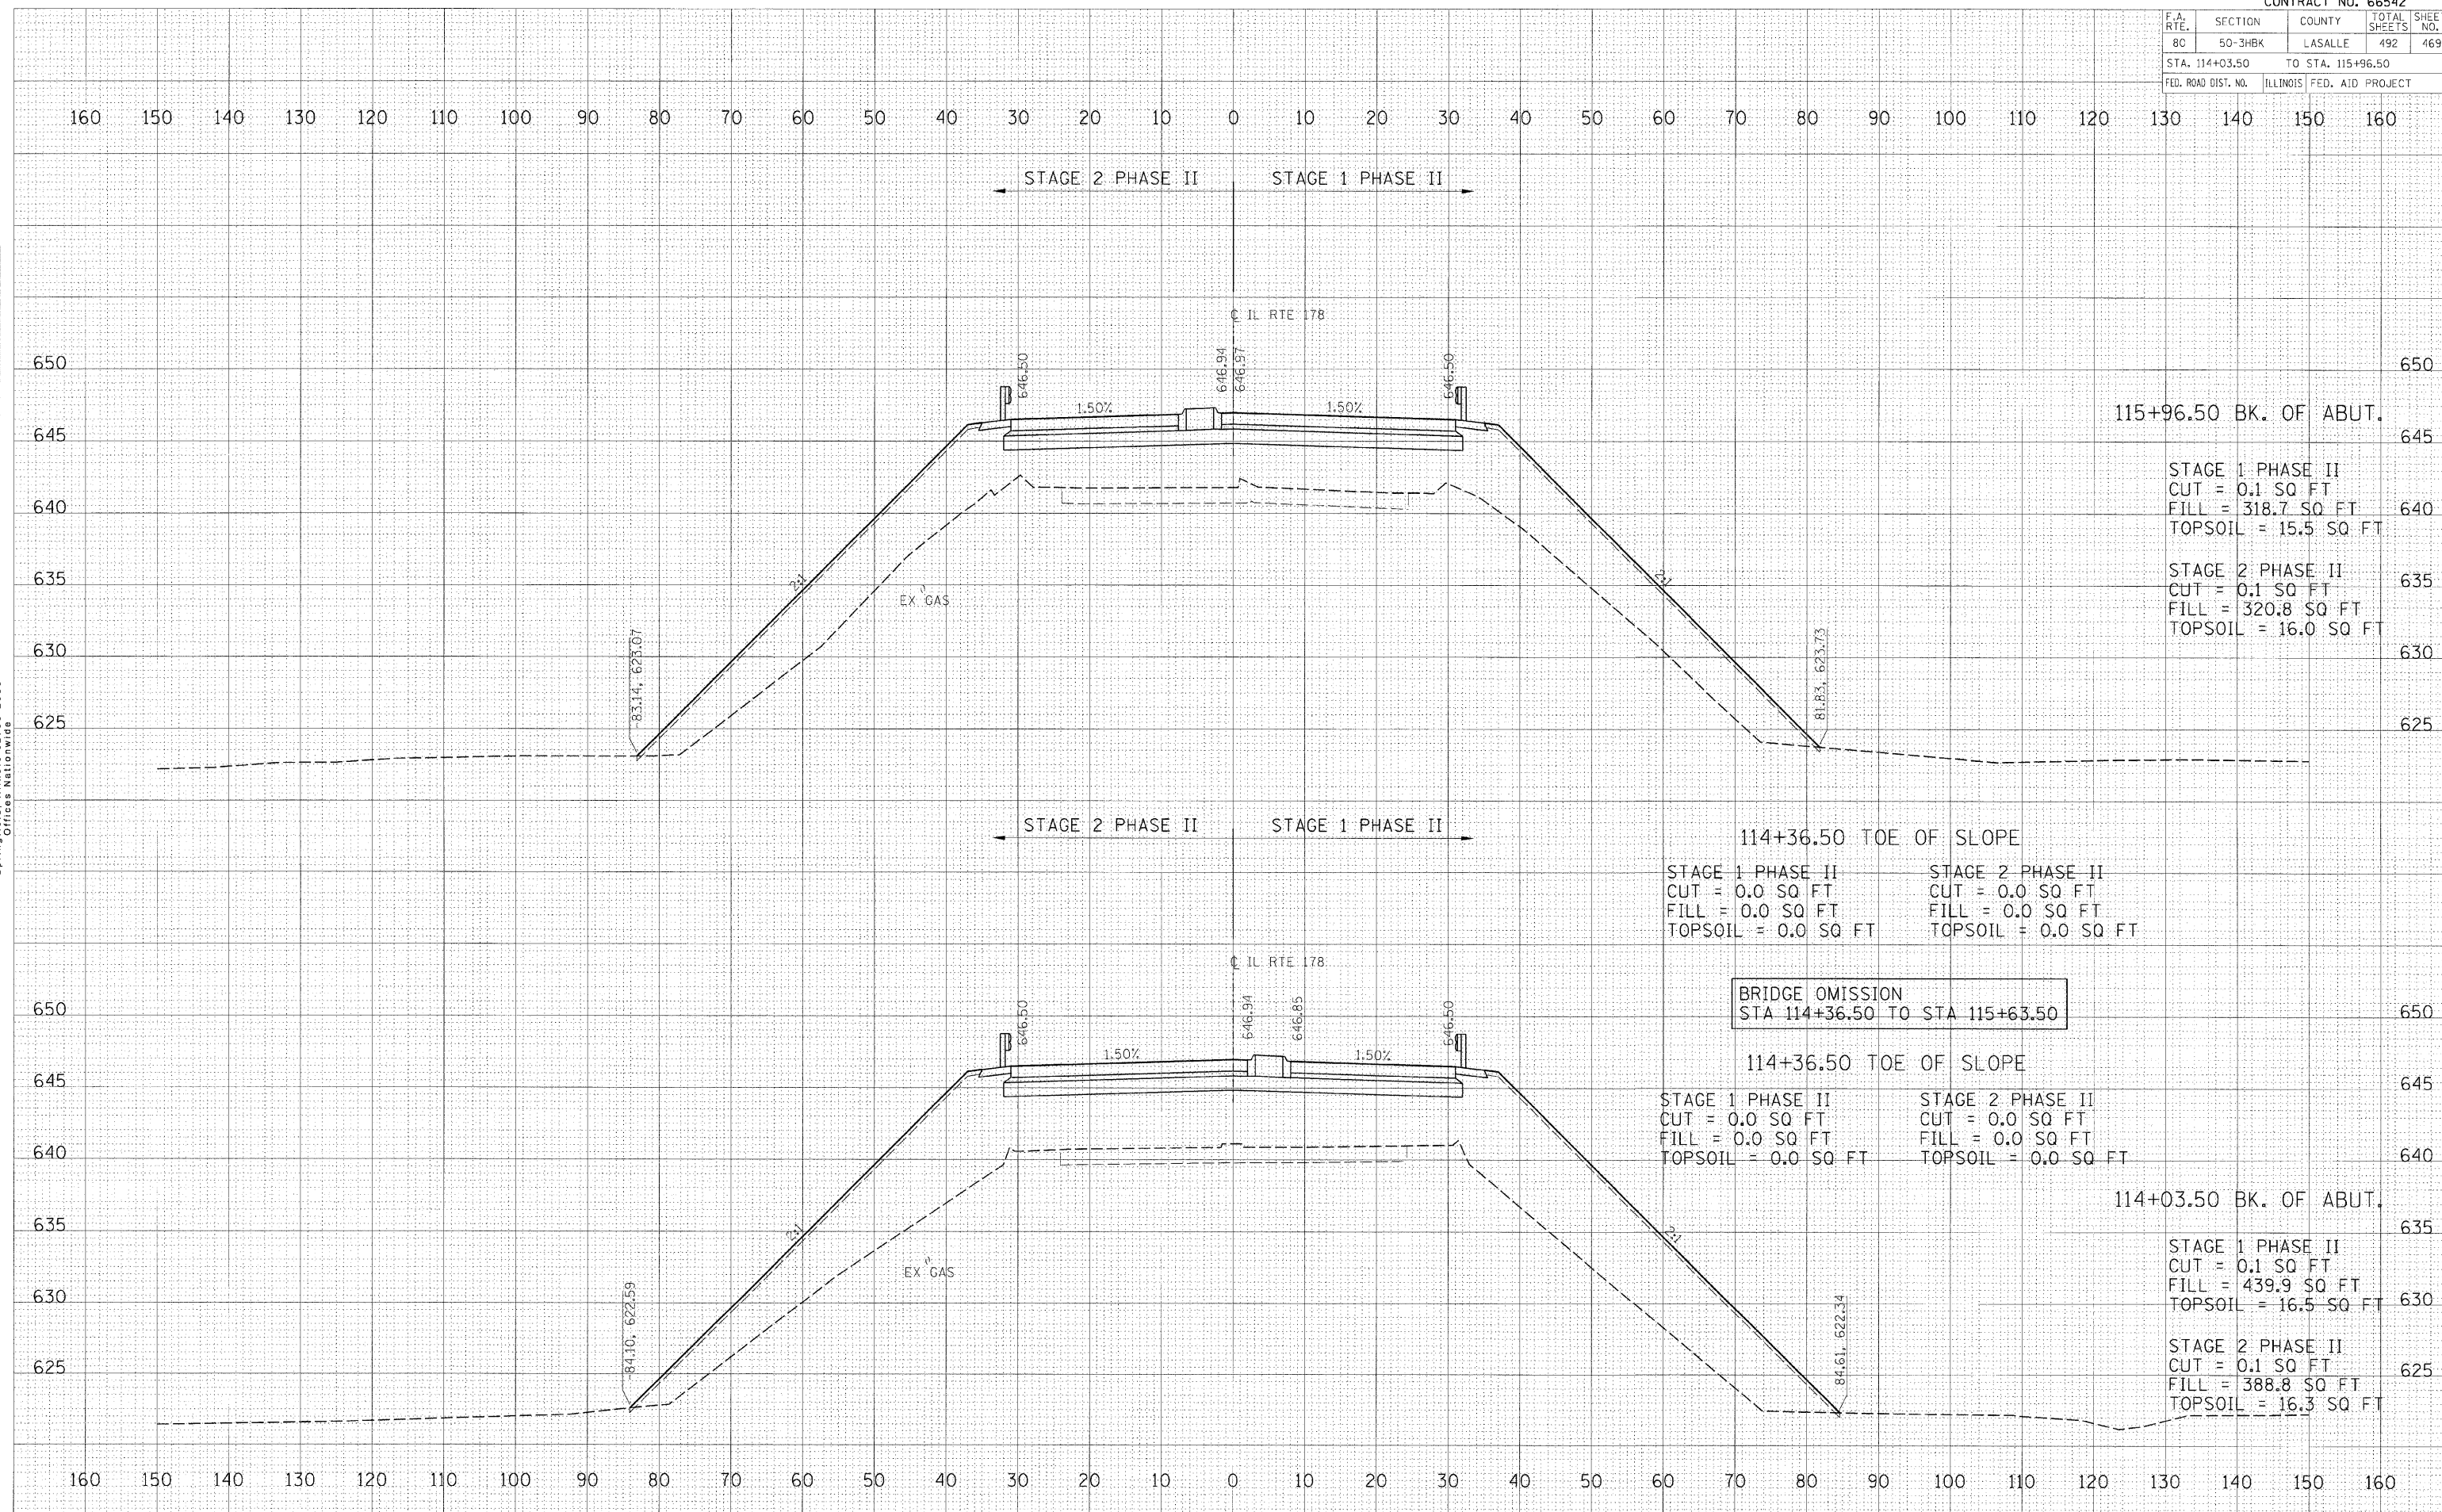

115+96.50 BK. OF ABUT.

STAGE 1 PHASE II  
 CUT = 0.1 SQ FT  
 FILL = 318.7 SQ FT  
 TOPSOIL = 15.5 SQ FT

STAGE 2 PHASE II  
 CUT = 0.1 SQ FT  
 FILL = 320.8 SQ FT  
 TOPSOIL = 16.0 SQ FT

114+36.50 TOE OF SLOPE

STAGE 1 PHASE II  
 CUT = 0.0 SQ FT  
 FILL = 0.0 SQ FT  
 TOPSOIL = 0.0 SQ FT

STAGE 2 PHASE II  
 CUT = 0.0 SQ FT  
 FILL = 0.0 SQ FT  
 TOPSOIL = 0.0 SQ FT

BRIDGE OMISSION  
 STA 114+36.50 TO STA 115+63.50

114+36.50 TOE OF SLOPE

STAGE 1 PHASE II  
 CUT = 0.0 SQ FT  
 FILL = 0.0 SQ FT  
 TOPSOIL = 0.0 SQ FT

STAGE 2 PHASE II  
 CUT = 0.0 SQ FT  
 FILL = 0.0 SQ FT  
 TOPSOIL = 0.0 SQ FT

114+03.50 BK. OF ABUT.

STAGE 1 PHASE II  
 CUT = 0.1 SQ FT  
 FILL = 439.9 SQ FT  
 TOPSOIL = 16.5 SQ FT

STAGE 2 PHASE II  
 CUT = 0.1 SQ FT  
 FILL = 388.8 SQ FT  
 TOPSOIL = 16.3 SQ FT

FINAL SURVEY

DATE	
BY	
SUPERVISED	
NOTE BOOK	
TEMP. DATE	
AREAS	
AREAS CHECKED	
NO.	

**HANSON**  
 Hanson Professional Services Inc.  
 1525 South Sixth Street  
 Springfield, Illinois 62703-2886  
 Offices Nationwide

ORIGINAL SURVEY

DATE	
BY	
SUPERVISED	
NOTE BOOK	
TEMP. DATE	
AREAS	
AREAS CHECKED	
NO.	

PLOT DATE = 12/23/2009  
 FILE NAME = I:\Projects\0522015\CADD\Road\Sheet\114+03.50-115+96.50.dwg  
 PLOT SCALE = 1/8" = 1'-0"  
 USER NAME = John@20944