


F.A. RTE.	SECTION	COUNTY	TOTAL SHEETS	SHEET NO.
80	50-3HBK	LASALLE	492	472
STA. 117+28.31 TO STA. 117+54.14				
FED. ROAD DIST. NO.		ILLINOIS	FED. AID PROJECT	

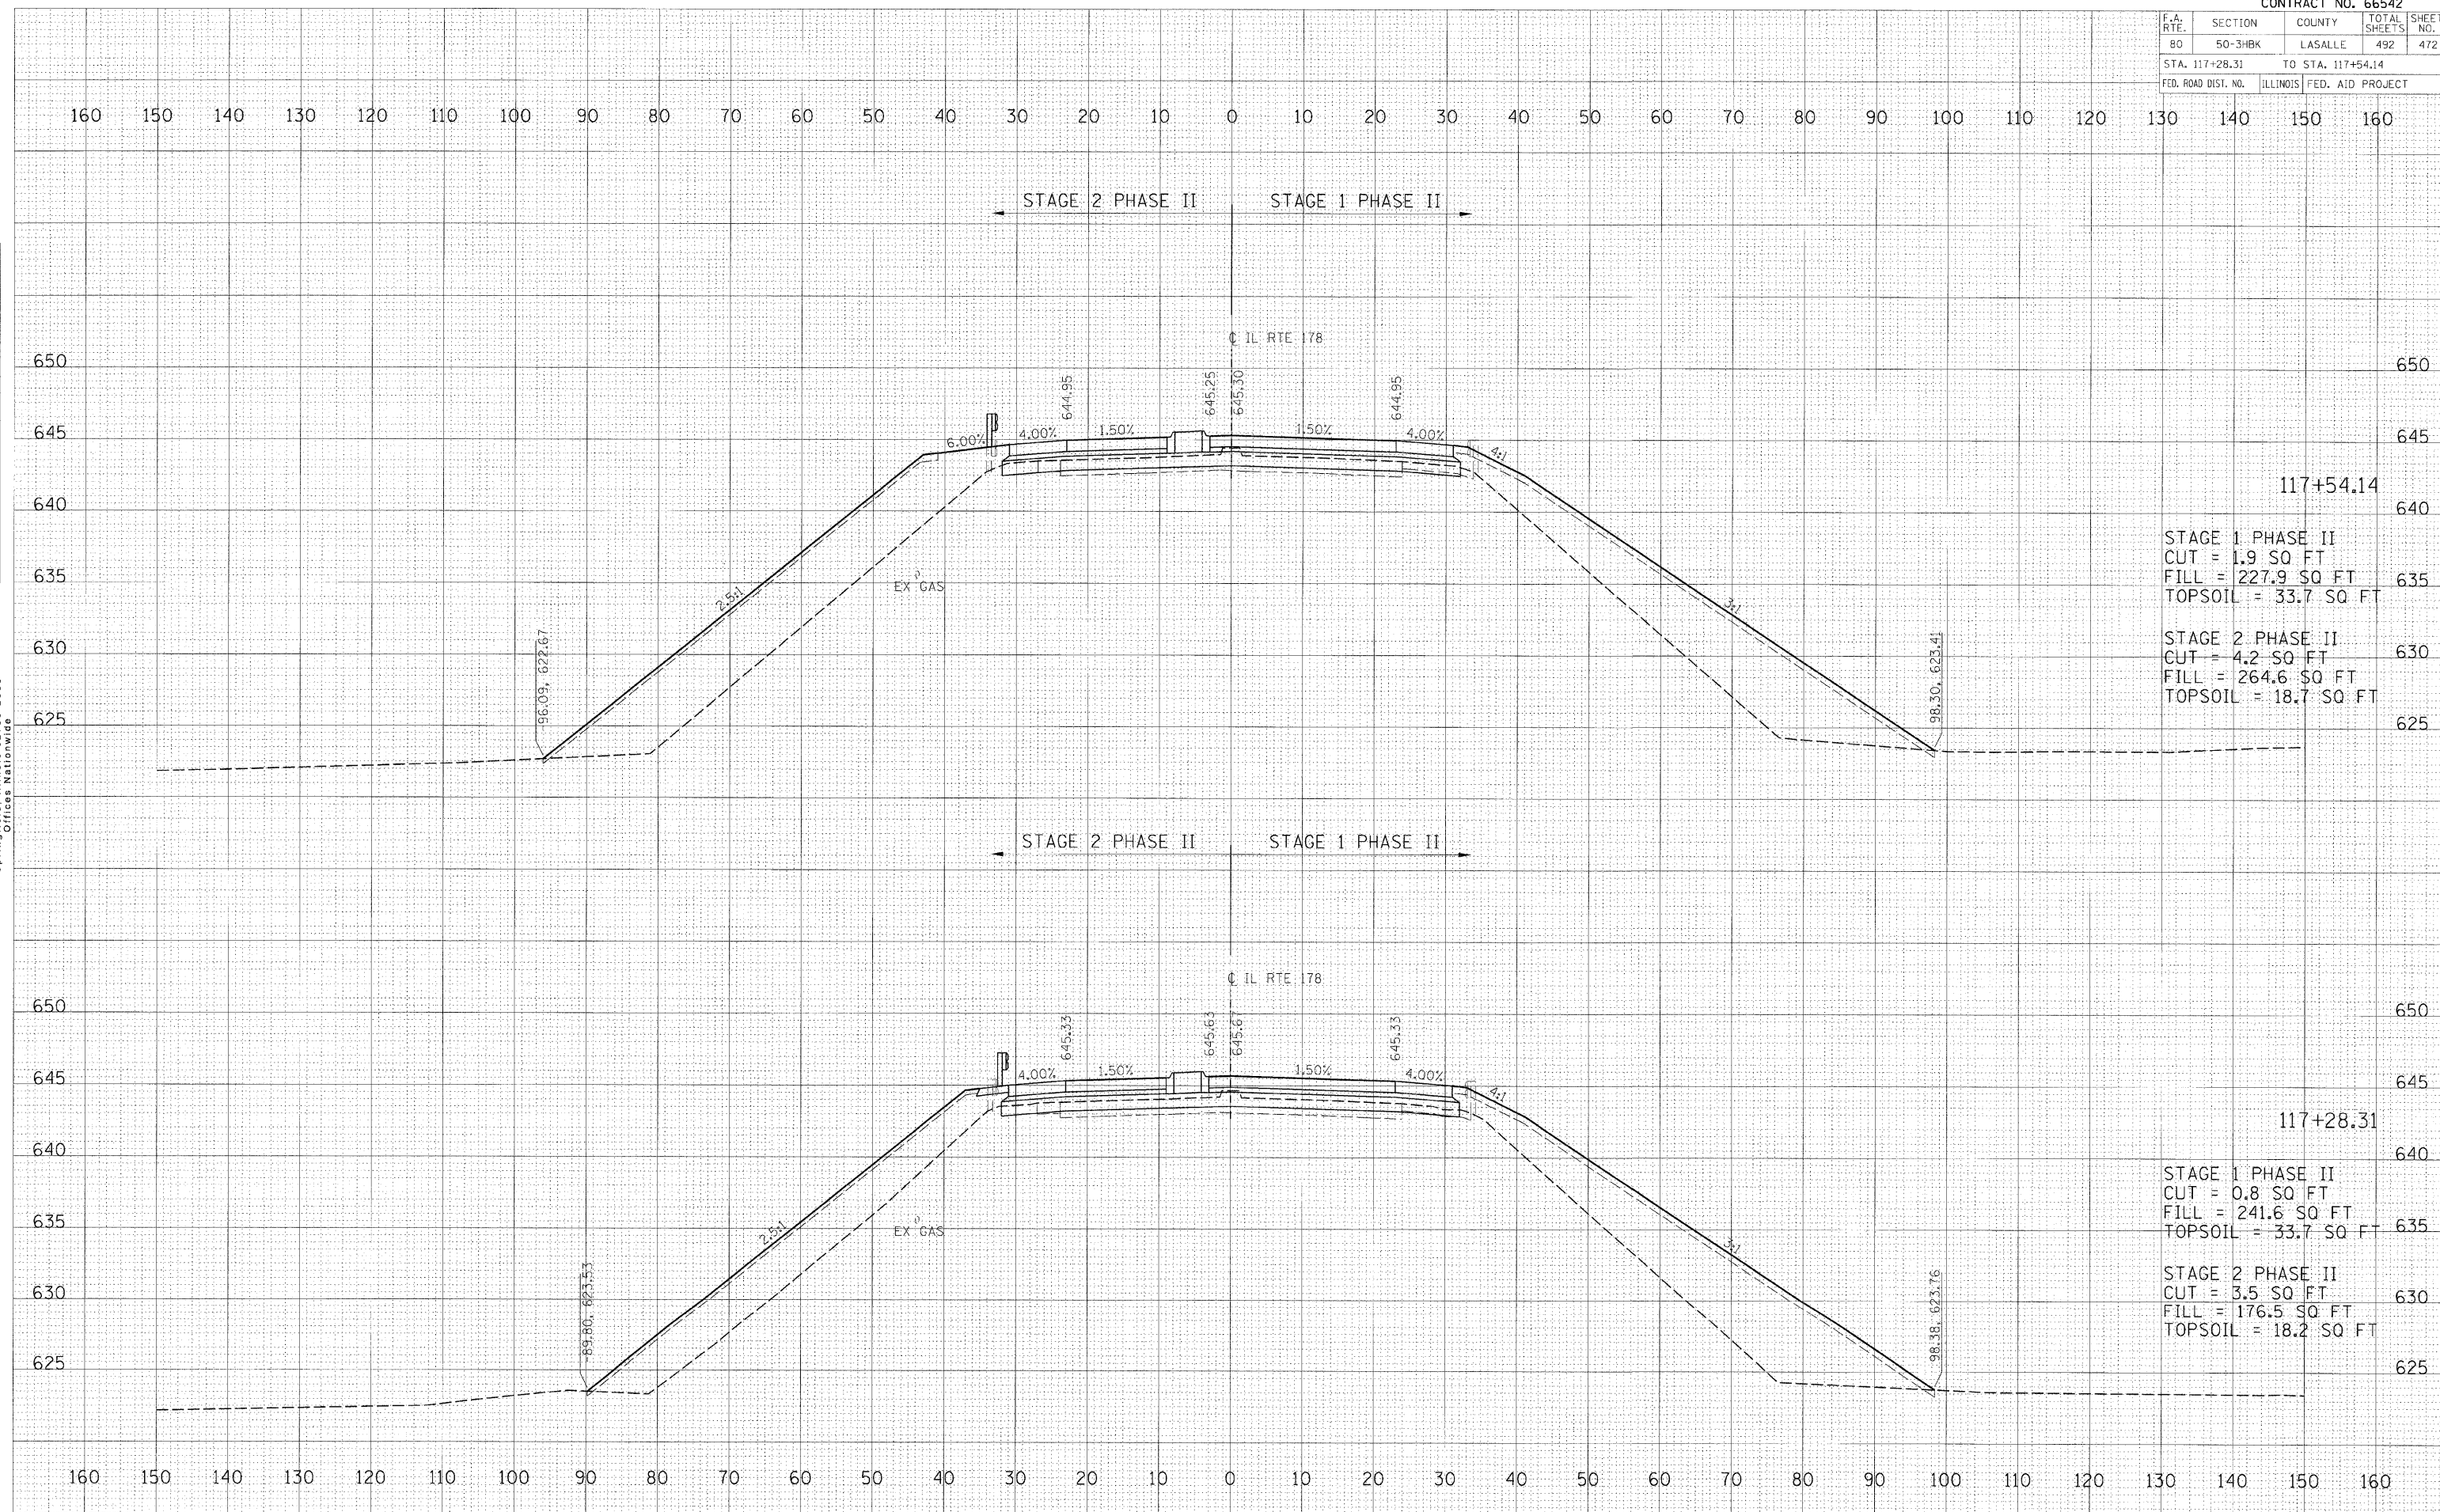

117+54.14

STAGE 1 PHASE II
 CUT = 1.9 SQ FT
 FILL = 227.9 SQ FT
 TOPSOIL = 33.7 SQ FT

STAGE 2 PHASE II
 CUT = 4.2 SQ FT
 FILL = 264.6 SQ FT
 TOPSOIL = 18.7 SQ FT

117+28.31

STAGE 1 PHASE II
 CUT = 0.8 SQ FT
 FILL = 241.6 SQ FT
 TOPSOIL = 33.7 SQ FT

STAGE 2 PHASE II
 CUT = 3.5 SQ FT
 FILL = 176.5 SQ FT
 TOPSOIL = 18.2 SQ FT

DATE	
BY	
SURVEYED	
NOTE BOOK	
AREAS CHECKED	
NO.	

HANSON
 HANSON PROFESSIONAL SERVICES INC.
 1525 SOUTH SIXTH STREET
 SPRINGFIELD, ILLINOIS 62703-2886
 OFFICES NATIONWIDE

DATE	
BY	
SURVEYED	
NOTE BOOK	
AREAS CHECKED	
NO.	

PLOT DATE = 12/23/2009
 FILE NAME = I:\AP\104\1042013\AC\Road\RoadSheet\117+28.31.dwg
 PLOT SCALE = 1/4" = 1'-0"
 USER NAME = John@0944