


F.A. RTE.	SECTION	COUNTY	TOTAL SHEETS	SHEET NO.
80	50-3HBK	LASALLE	492	475
STA. 121+07.33 TO STA. 122+00.00				
FED. ROAD DIST. NO.		ILLINOIS	FED. AID PROJECT	

DATE	BY
DATE	BY
DATE	BY

© Copyright Hanson Professional Services Inc. 2009
HANSON
 HANSON PROFESSIONAL SERVICES INC.
 1525 South Sixth Street
 Springfield, Illinois 62703-2886
 Offices Nationwide

DATE	BY
DATE	BY
DATE	BY

PLOT DATE = 12/23/2009
 FILE NAME = I:\GE jobs\66542\15 CAD\Road\Sheet\121+07.33.dwg
 PLOT SCALE = 1/8" = 1'-0"
 USER NAME = jhambler44

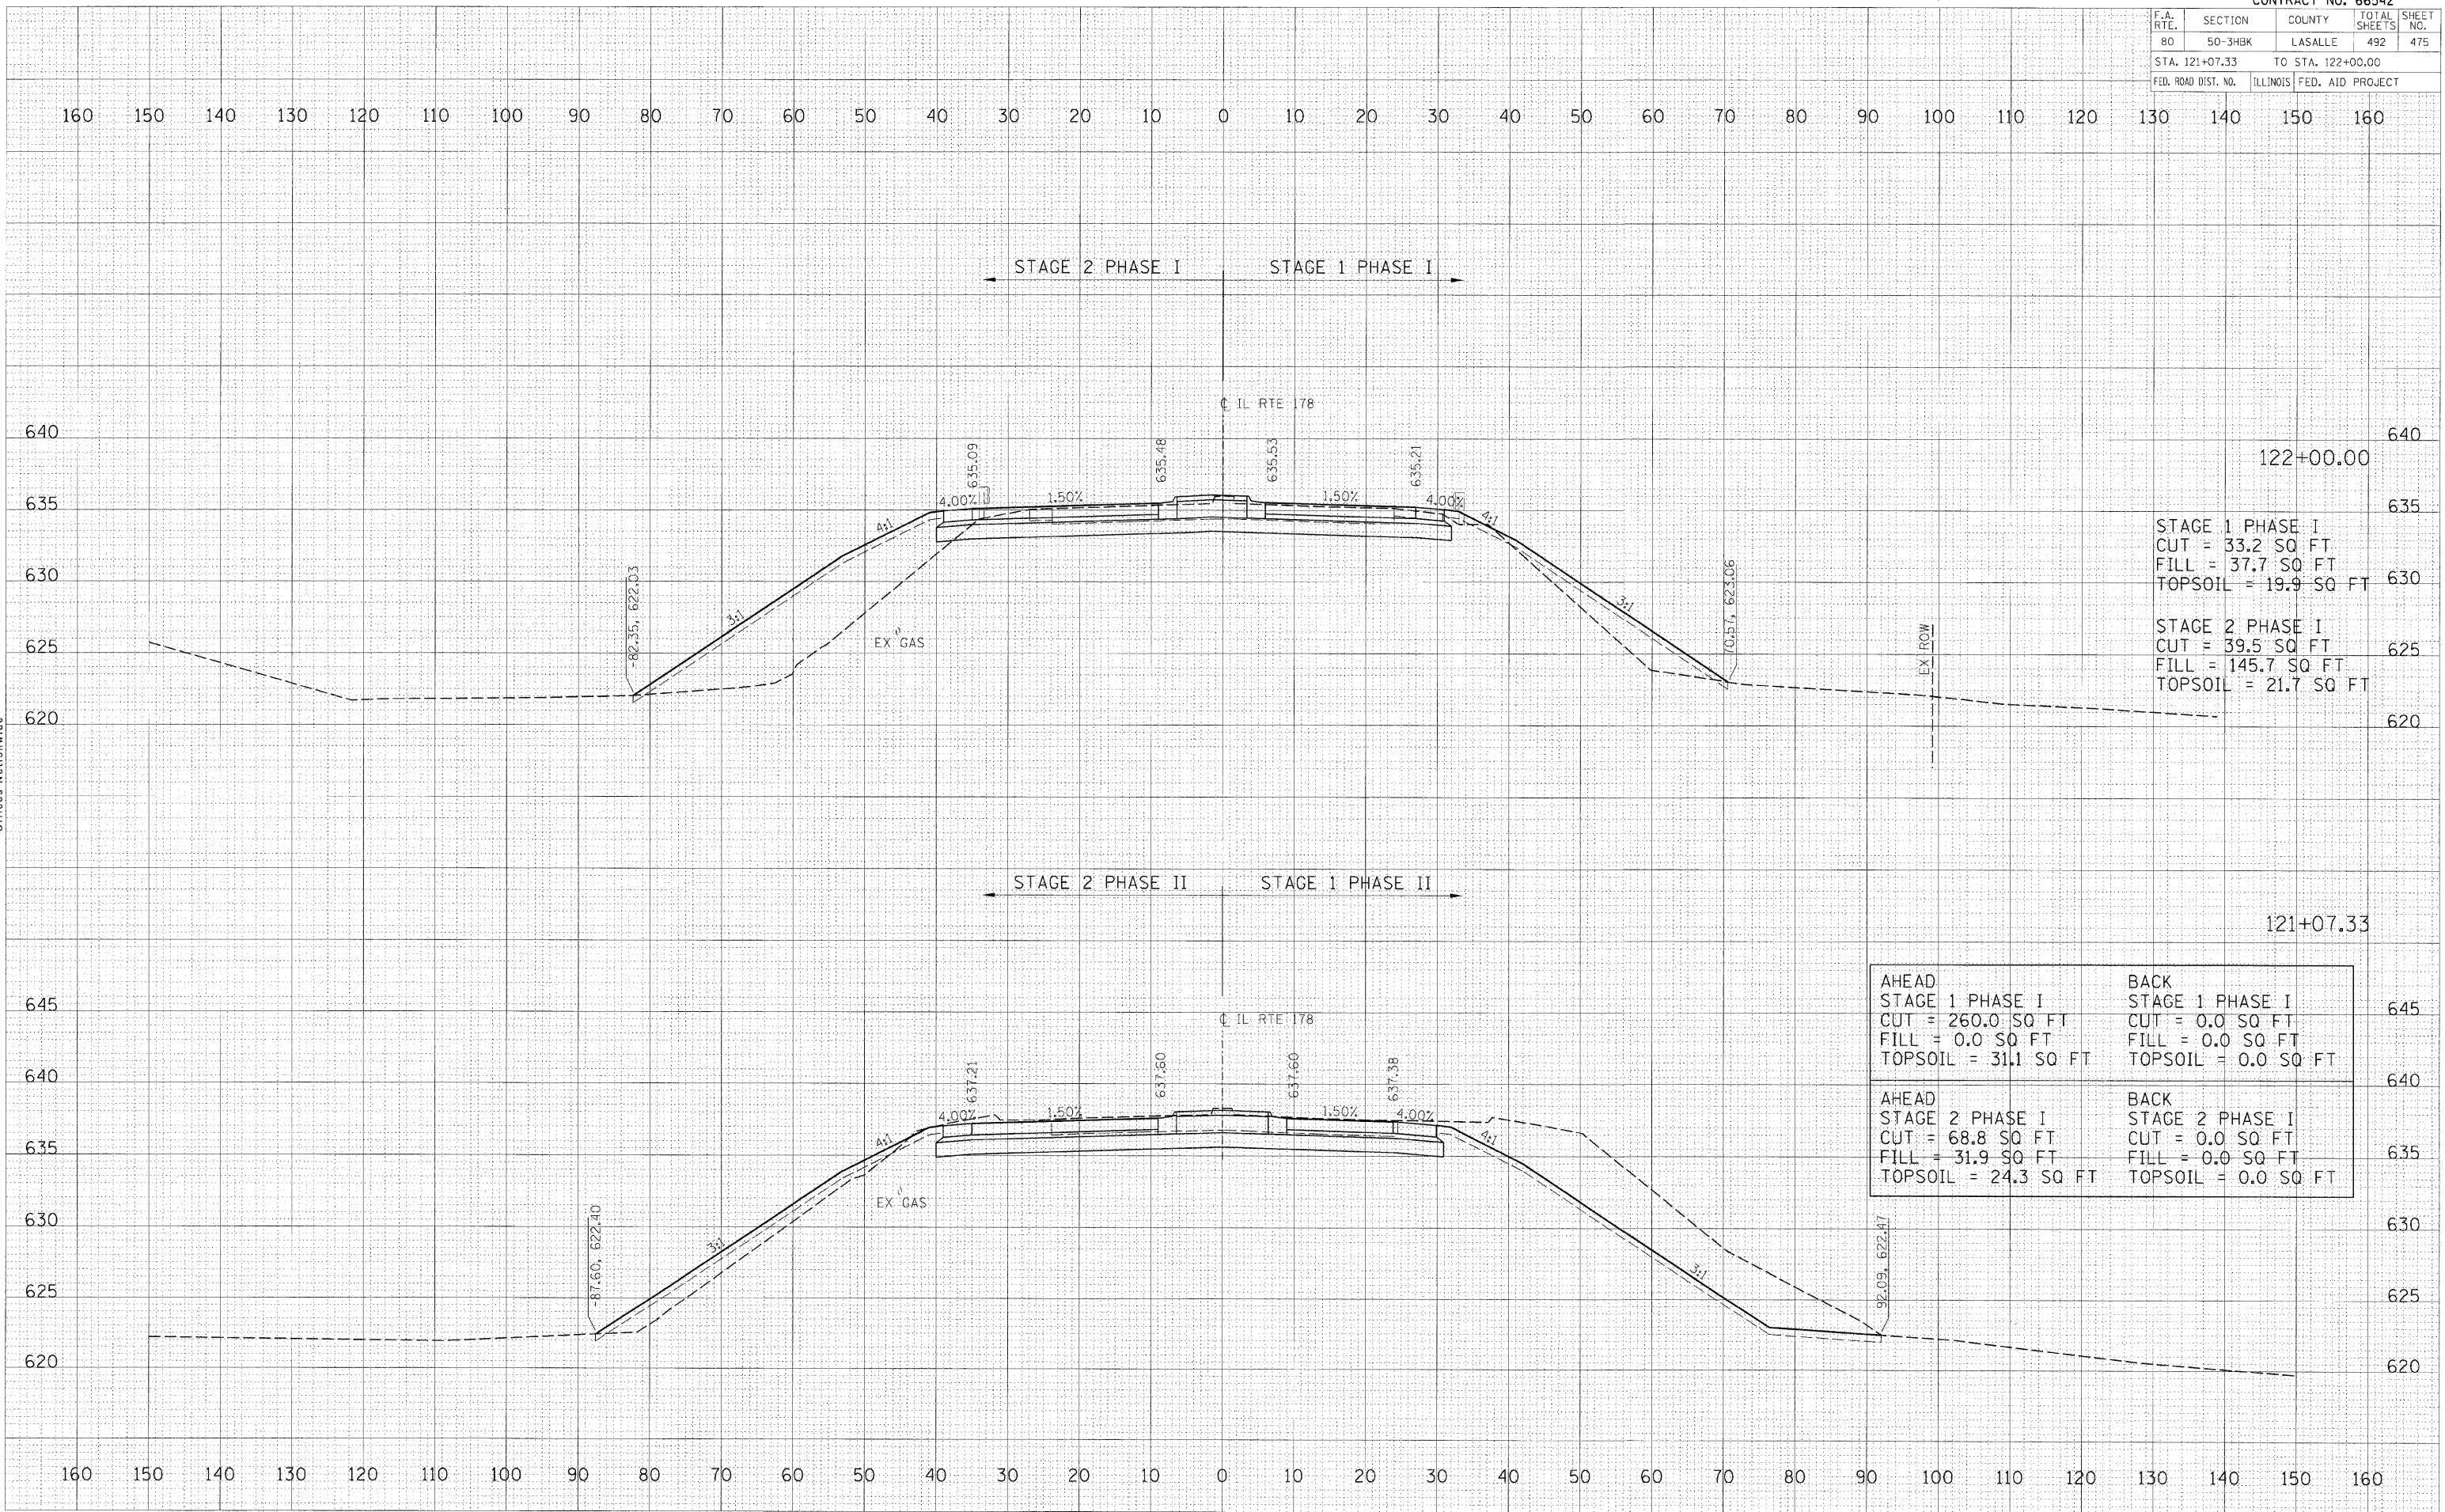

STAGE 1 PHASE I
 CUT = 33.2 SQ FT
 FILL = 37.7 SQ FT
 TOPSOIL = 19.9 SQ FT

STAGE 2 PHASE I
 CUT = 39.5 SQ FT
 FILL = 145.7 SQ FT
 TOPSOIL = 21.7 SQ FT

AHEAD STAGE 1 PHASE I CUT = 260.0 SQ FT FILL = 0.0 SQ FT TOPSOIL = 31.1 SQ FT	BACK STAGE 1 PHASE I CUT = 0.0 SQ FT FILL = 0.0 SQ FT TOPSOIL = 0.0 SQ FT
AHEAD STAGE 2 PHASE I CUT = 68.8 SQ FT FILL = 31.9 SQ FT TOPSOIL = 24.3 SQ FT	BACK STAGE 2 PHASE I CUT = 0.0 SQ FT FILL = 0.0 SQ FT TOPSOIL = 0.0 SQ FT