



F.A. RTE.	SECTION	COUNTY	TOTAL SHEETS	SHEET NO.
80	50-3HBK	LASALLE	492	481
STA. 134+00.00 TO STA. 136+00.00				
FED. ROAD DIST. NO.	ILLINOIS	FED. AID PROJECT		

160 150 140 130 120 110 100 90 80 70 60 50 40 30 20 10 0 10 20 30 40 50 60 70 80 90 100 110 120 130 140 150 160


STAGE 2 PHASE I STAGE 1 PHASE I

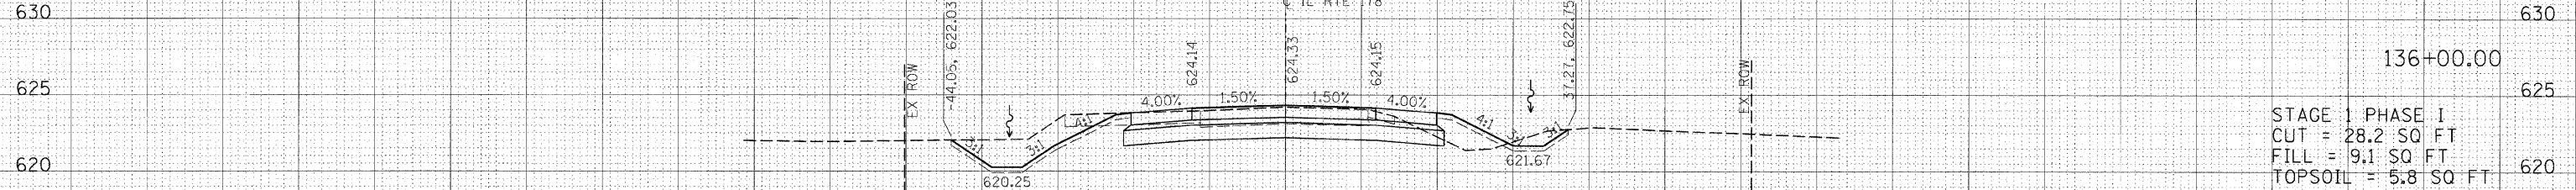

STAGE 2 PHASE I STAGE 1 PHASE I

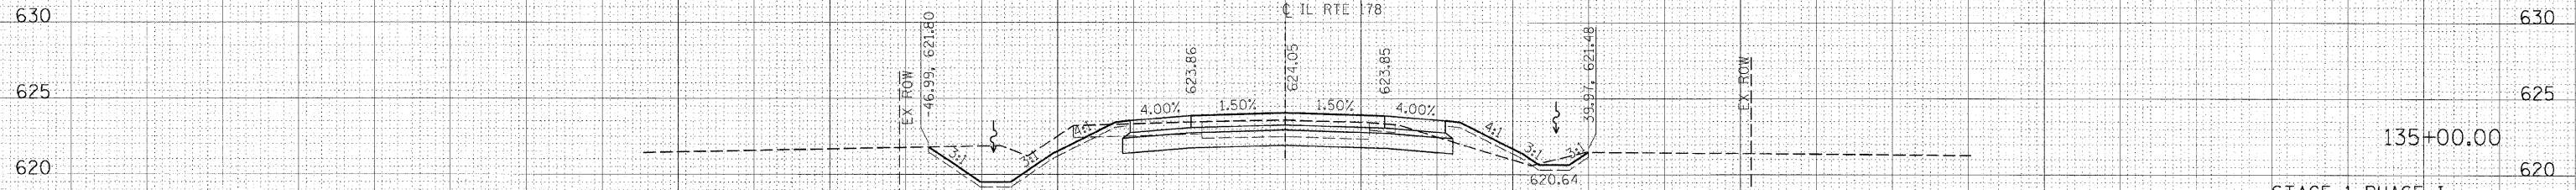

STAGE 2 PHASE I STAGE 1 PHASE I

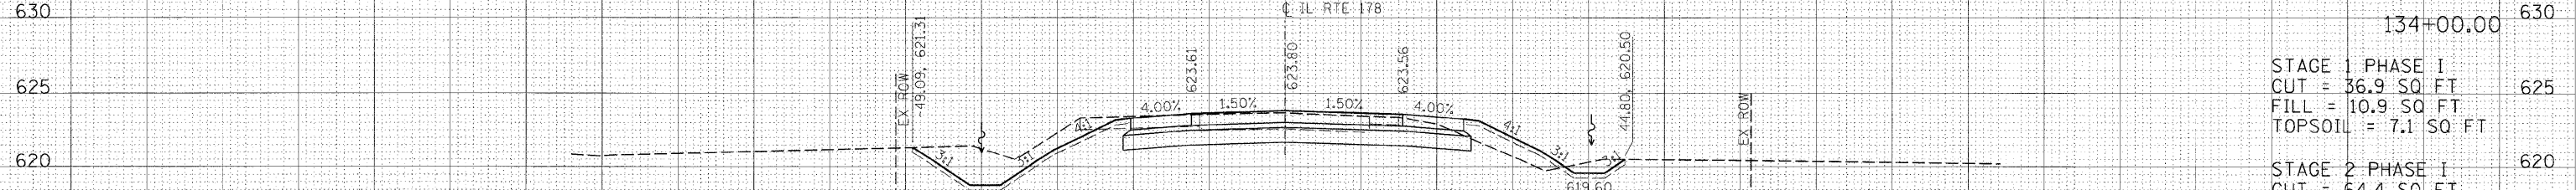

160 150 140 130 120 110 100 90 80 70 60 50 40 30 20 10 0 10 20 30 40 50 60 70 80 90 100 110 120 130 140 150 160

DATE	BY	DATE	BY

HANSON
 HANSON PROFESSIONAL SERVICES INC.
 1525 South Sixth Street
 Springfield, Illinois 62703-2886
 Offices Nationwide

DATE	BY	DATE	BY

ORIGINAL SURVEY
 SURVEYED
 DATE
 BY
 FILE NAME
 PLOT SCALE
 USER NAME