



STATE OF ILLINOIS  
DEPARTMENT OF TRANSPORTATION

ROUTE NO.	SECTION	COUNTY	TOTAL SHEETS	SHEET NO.	SHEET NO. 21 OF 23 SHEETS
S. R. I. F. A.	(3) BR-1	LASALLE	44	31	
FED. ROAD DIST. NO. 7	ILLINOIS	FED. AID PROJECT	CONTRACT NO. 66619		

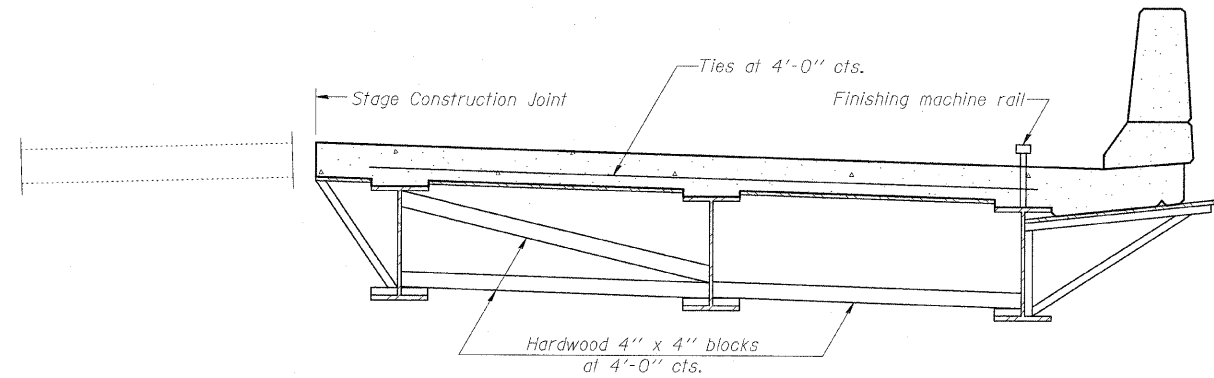

FORM BRACES FOR  
STAGE CONSTRUCTION

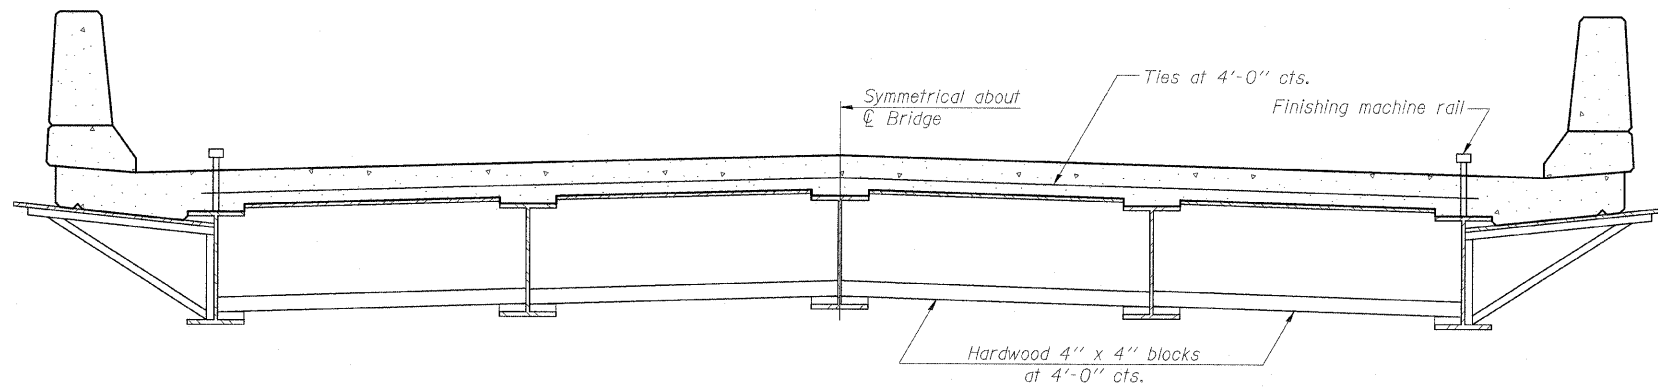

FORM BRACES FOR  
STANDARD CONSTRUCTION

When cantilever forming brackets are used, the work shall be done according to Article 503.06(b) of the Standard Specifications, except as modified below and in the details shown on this sheet.  
The finishing machine rails shall be placed on the top flange of the exterior beams.  
The beams or girders, supporting cantilever forming brackets, shall be tied together at 4 foot intervals.  
For Standard construction, or Stage Construction the Hardwood bracing materials shall be placed as shown between webs of beams in each bay.

CANTILEVER FORMING BRACKETS  
FOR SUPERSTRUCTURES WITH  
W27 BEAMS AND SMALLER  
US ROUTE 52 AND IL ROUTE 23 OVER  
CROOKED LEG CREEK  
F.A.P. ROUTE 68 SECTION (3) BR-1  
LASALLE COUNTY  
STATION 419+80.00  
STRUCTURE NUMBER 050-0240