



FAU RTE.	SECTION	COUNTY	TOTAL SHEETS	SHEET NO.
I-80	50-8 HBR	LASALLE	143	19
STA. 297+00.00		TO STA. 303+00.00		
FED. ROAD DIST. NO. 3		ILLINOIS FED. AID PROJECT		

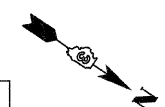

LEGEND

	HOT-MIX ASPHALT SURFACE REMOVAL, 3"
	PAVED SHOULDER REMOVAL
	AGGREGATE SHOULDER REMOVAL PAID FOR AS EARTH EXCAVATION
	PAVEMENT REMOVAL
	REMOVAL ITEM
	GUARDRAIL / FENCE REMOVAL

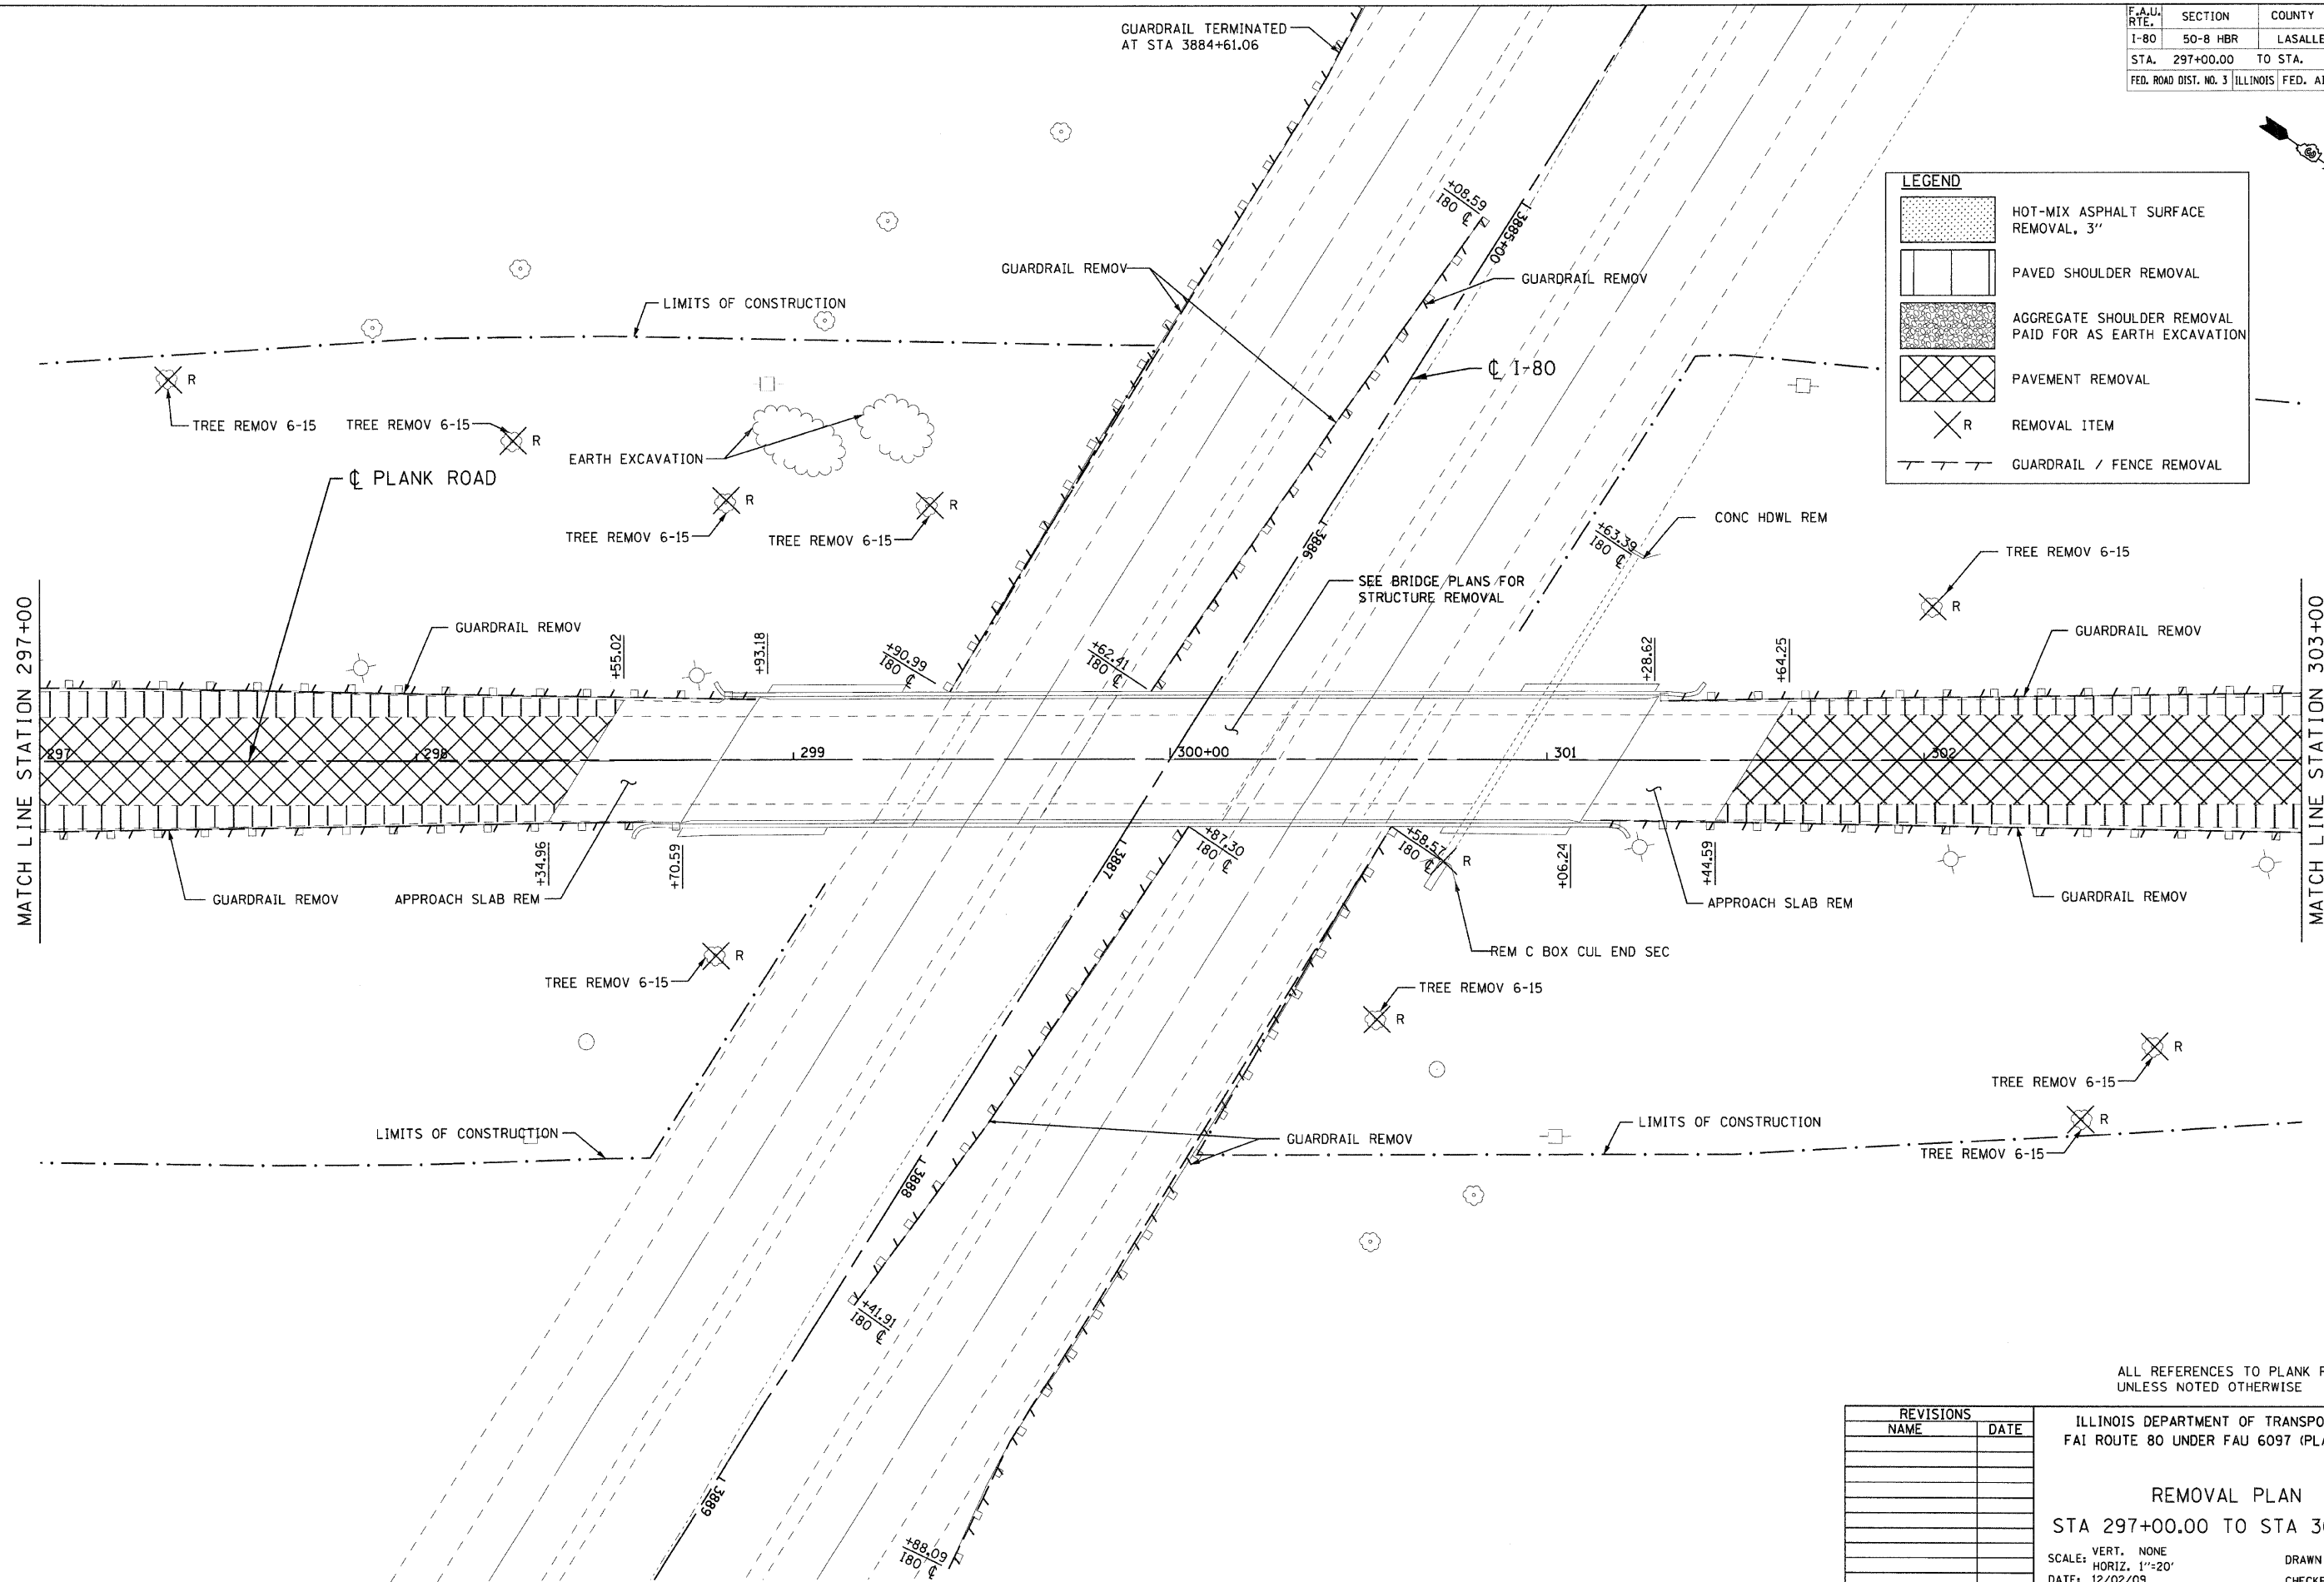

ALL REFERENCES TO PLANK ROAD @ UNLESS NOTED OTHERWISE

REVISIONS	
NAME	DATE

ILLINOIS DEPARTMENT OF TRANSPORTATION
FAI ROUTE 80 UNDER FAU 6097 (PLANK ROAD)

REMOVAL PLAN
STA 297+00.00 TO STA 303+00.00

SCALE: VERT. NONE
HORIZ. 1"=20'
DATE: 12/02/09
DRAWN BY ENTRAN/CAD
CHECKED BY TMH

PLOT DATE = 2/14/2010
FILE NAME = g:\projects\20540891_081\asdd\vl_rv02.dwg
PLOT SCALE = 20.0000 / IN.
PLOT TIME = 4:08:53 PM

