

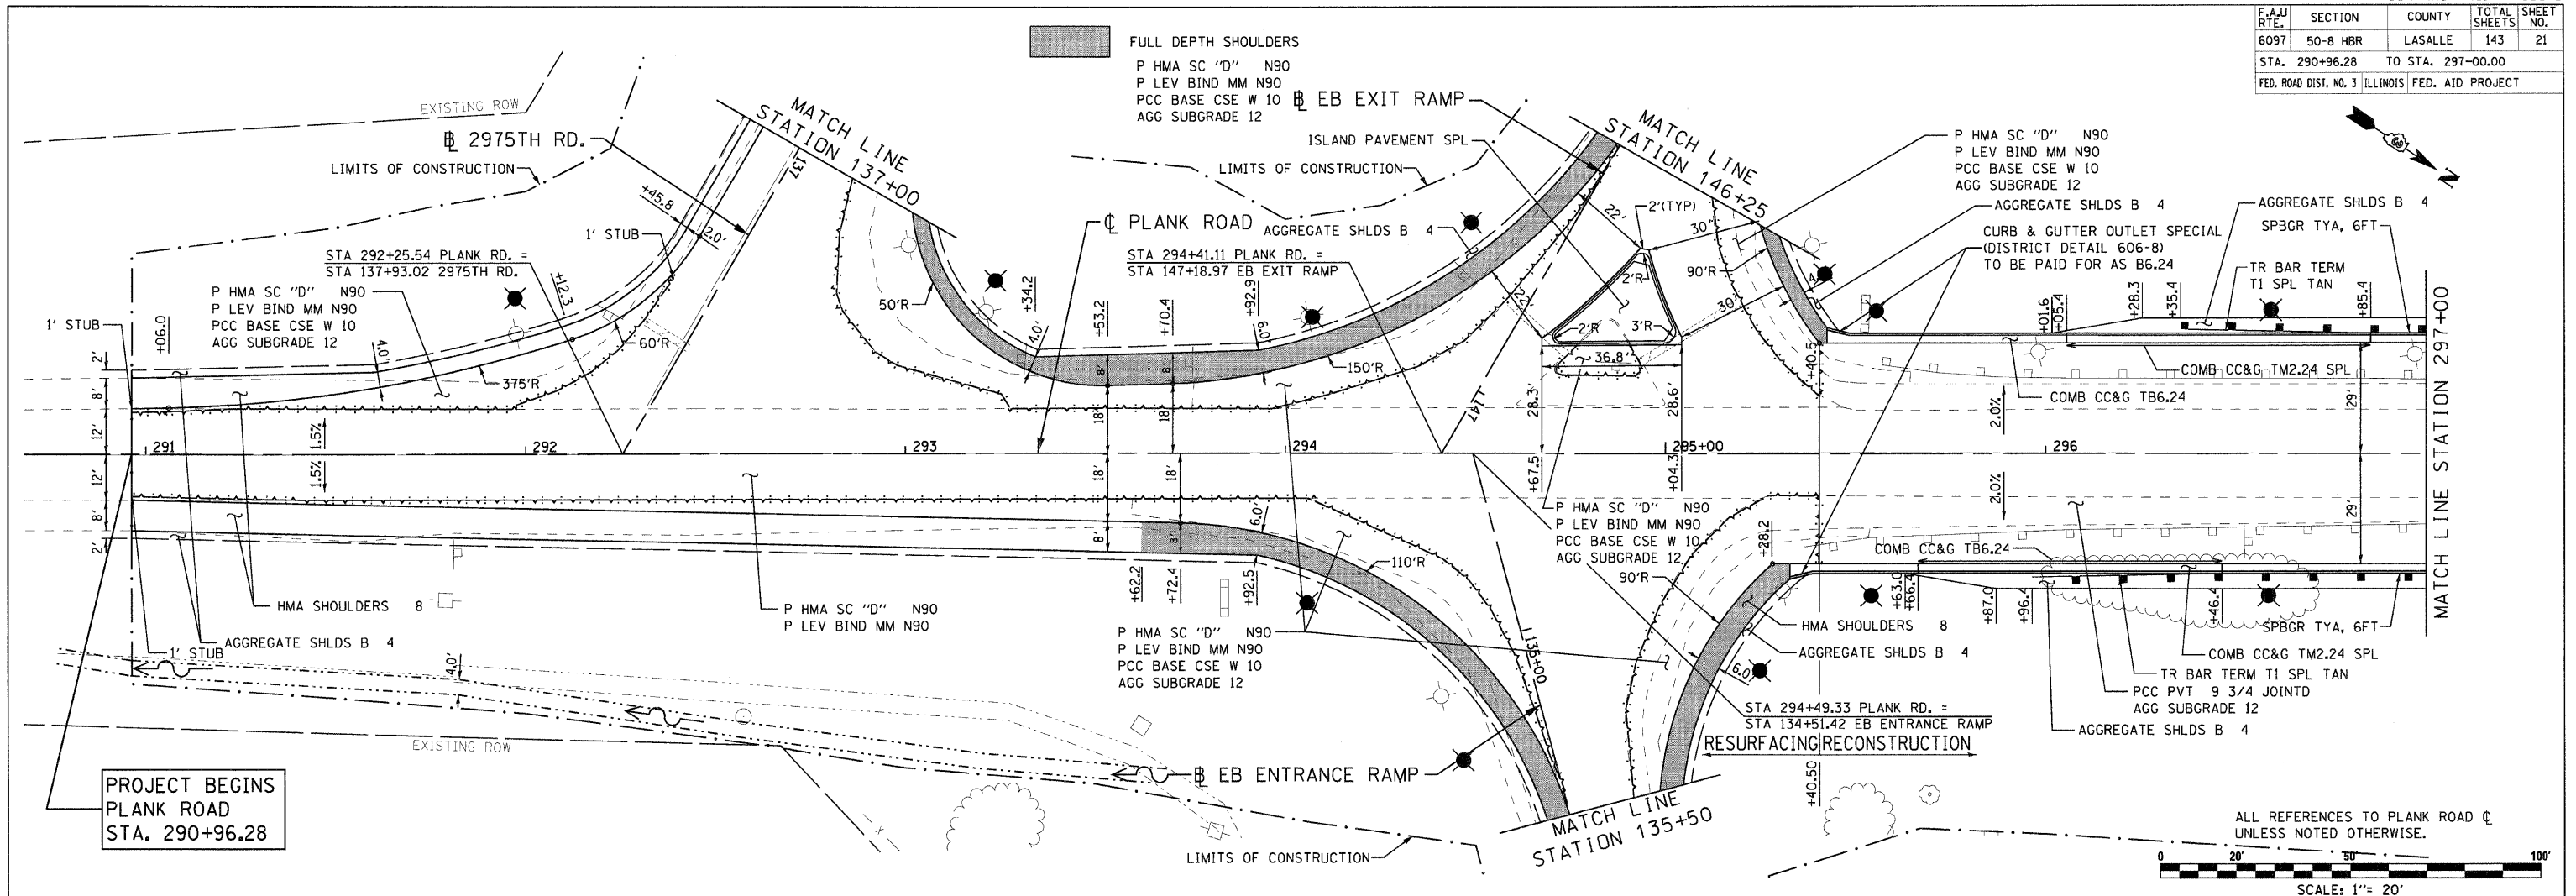


F.A.U. RTE.	SECTION	COUNTY	TOTAL SHEETS	SHEET NO.
6097	50-8 HBR	LASALLE	143	21
STA. 290+96.28		TO STA. 297+00.00		
FED. ROAD DIST. NO. 3 ILLINOIS FED. AID PROJECT				

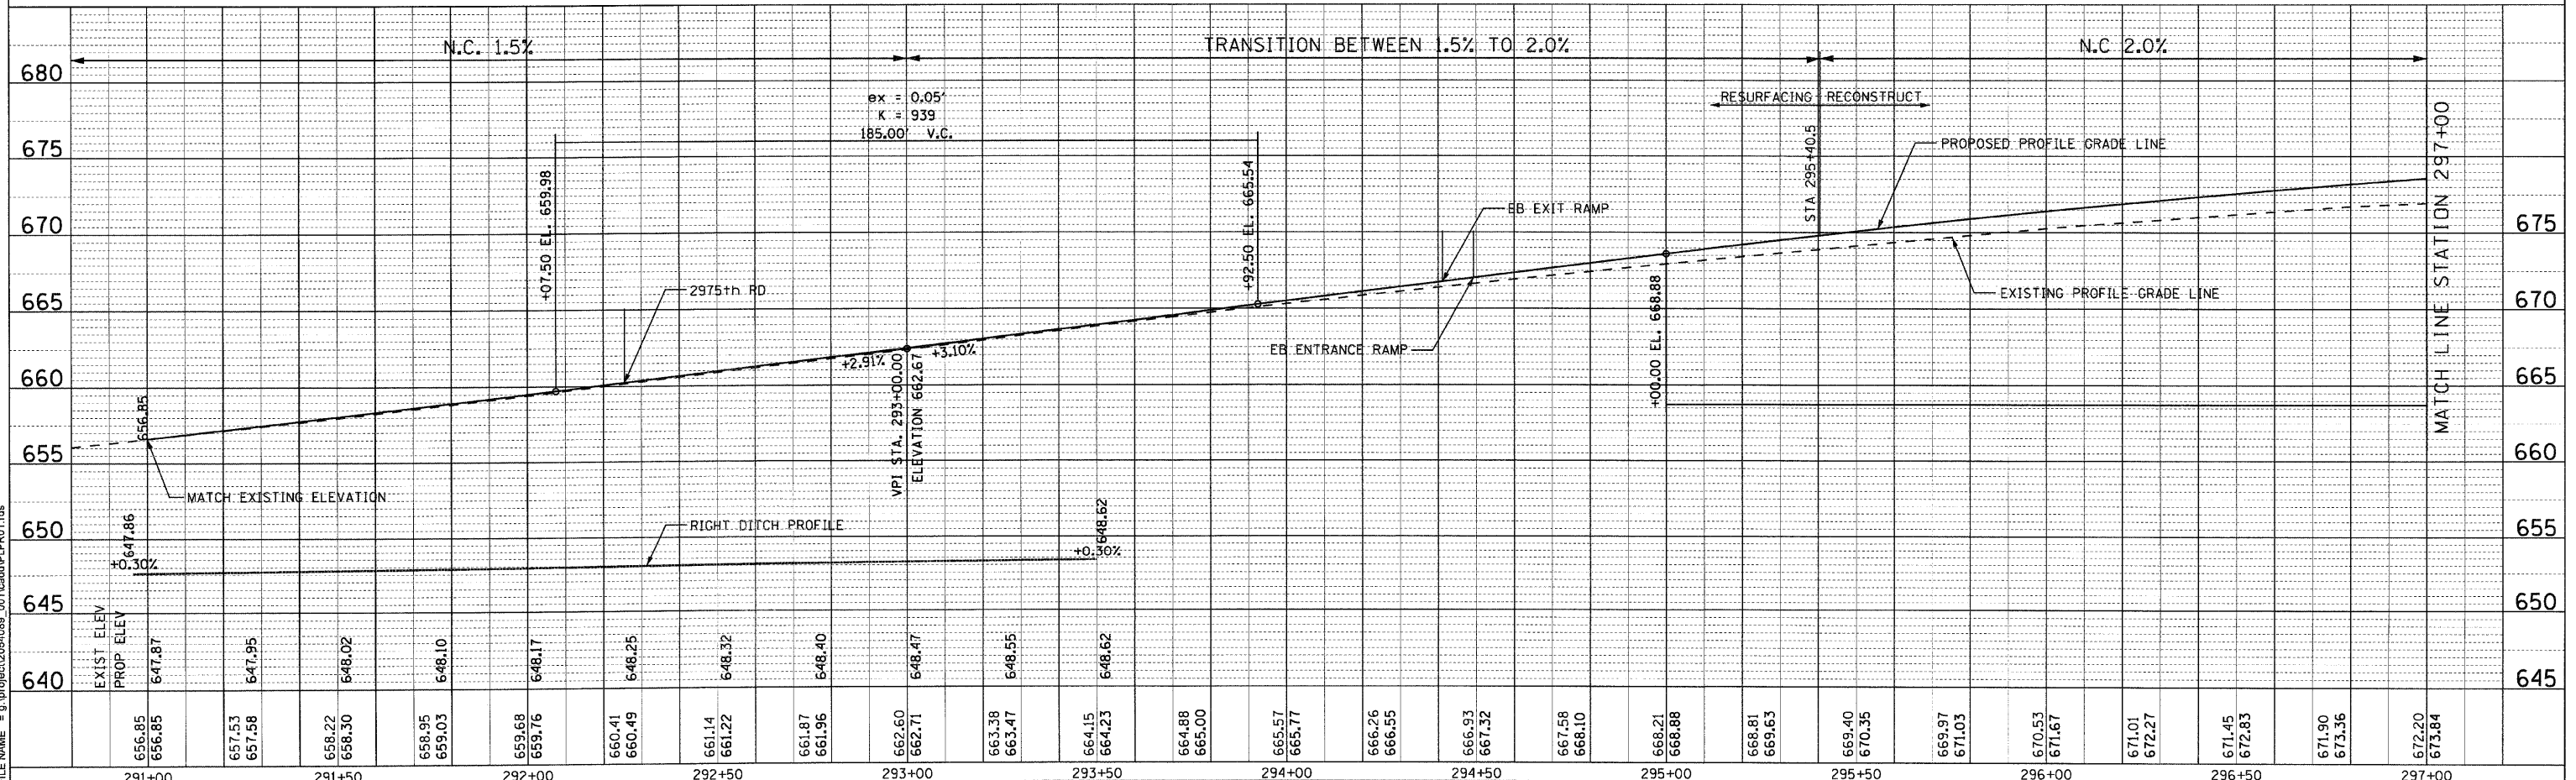

PROJECT BEGINS
PLANK ROAD
STA. 290+96.28

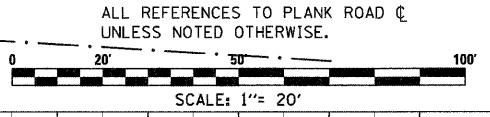

PLOT DATE = 2/4/2010 PLOT TIME = 4:01:04 PM
FILE NAME = g:\project\205\089_001\plandpr01.dwg

PLAN	DATE	BY

PROFILE	DATE	BY

