



F.A.U. RTE.	SECTION	COUNTY	TOTAL SHEETS	SHEET NO.
6097	50-8 HBR	LASALLE	143	22
STA. 297+00.00 TO STA. 303+00.00		FED. ROAD DIST. NO. 3 ILLINOIS FED. AID PROJECT		

PLAN	SURVEYED	DATE
NO.	BY	
NOTE BOOK	PLOTTED	
NO.	BY	
NO.	DATE	

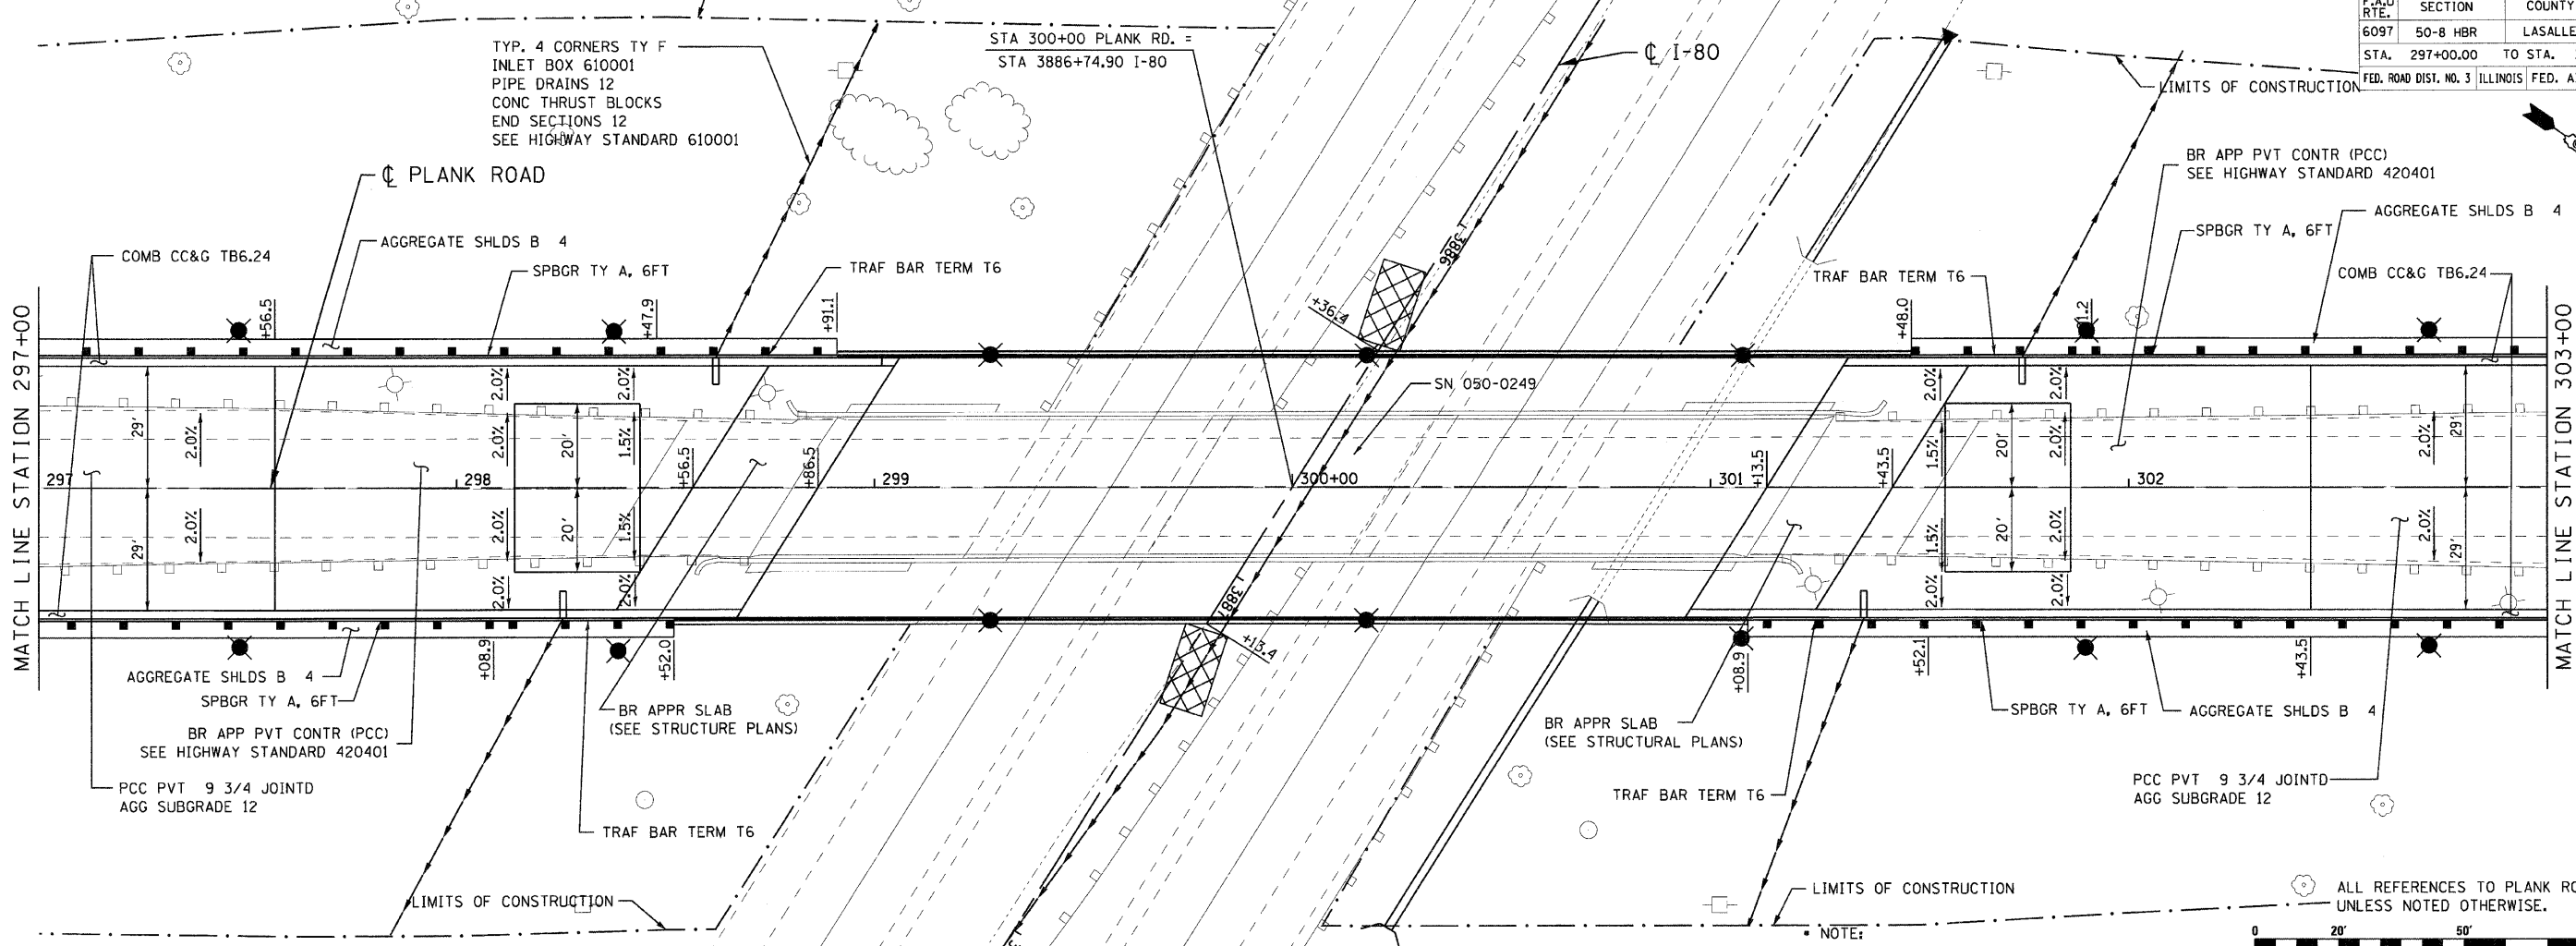

PROFILE	SURVEYED	DATE
NO.	BY	
NOTE BOOK	PLOTTED	
NO.	BY	
NO.	DATE	

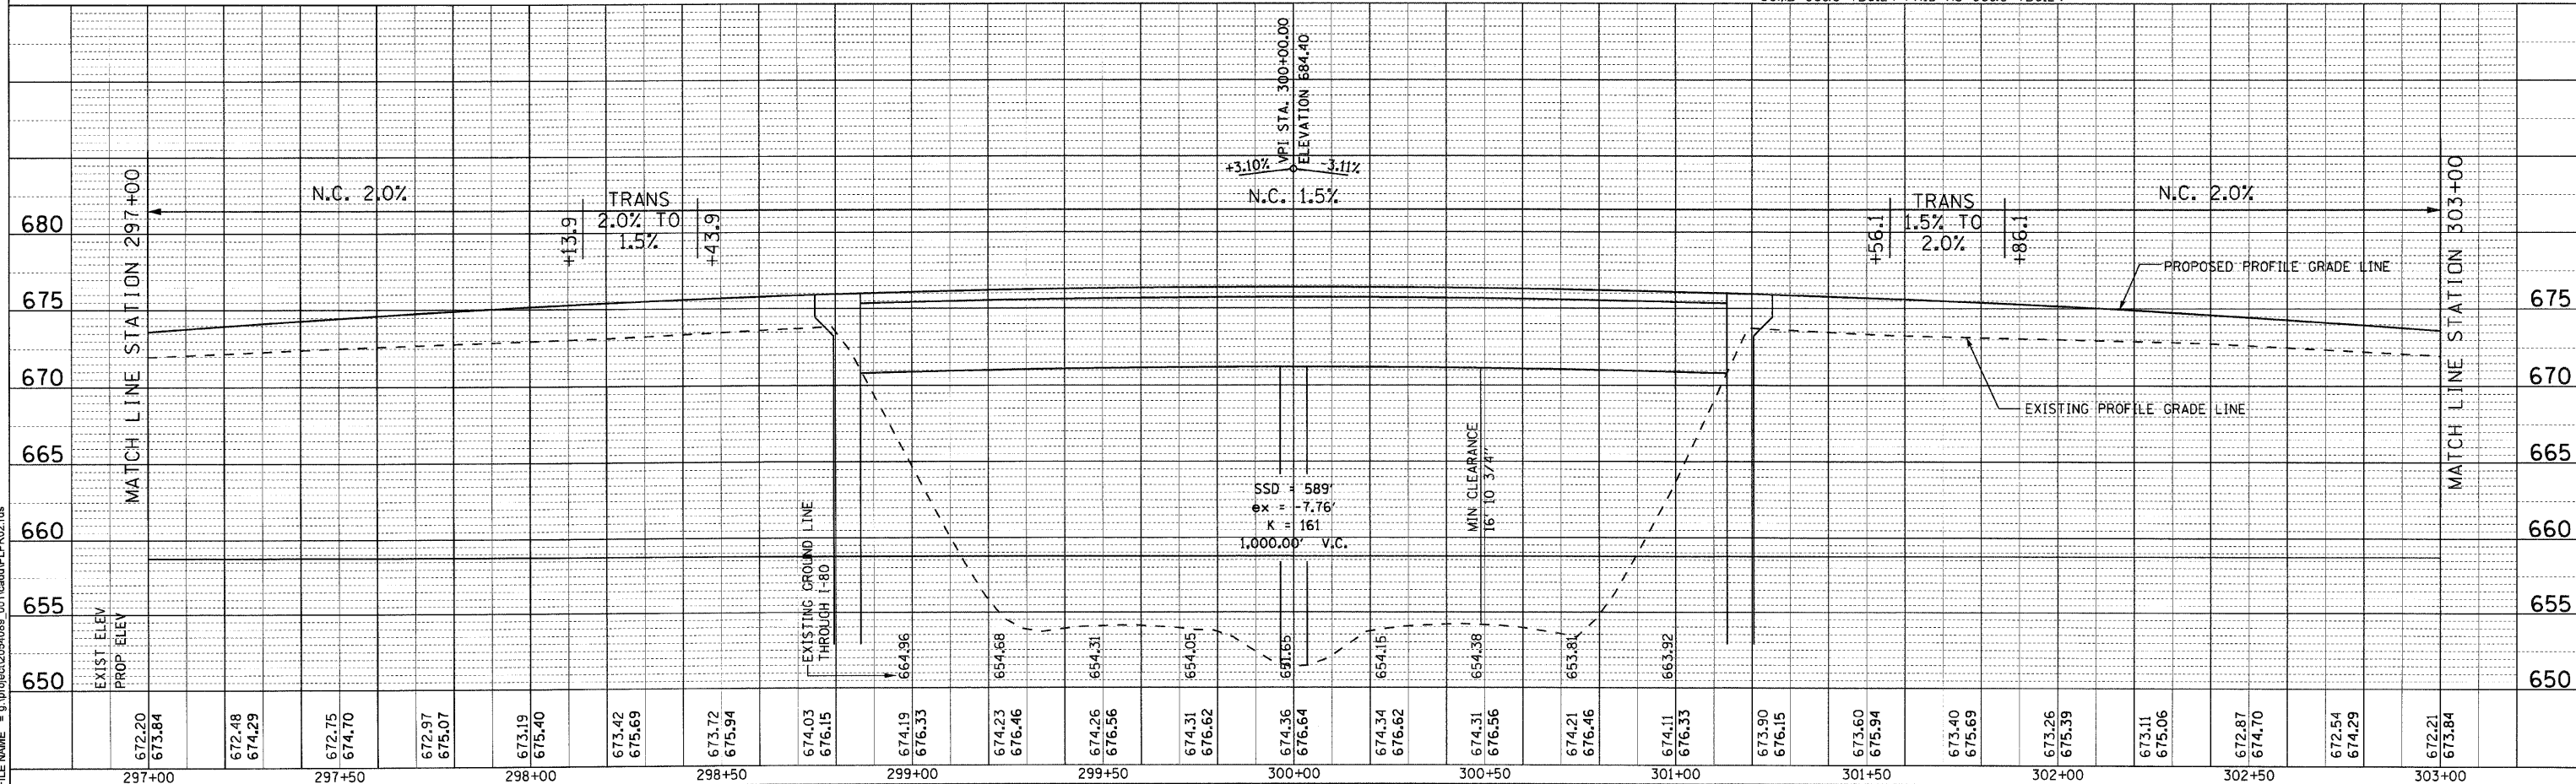

PLOT DATE = 2/4/2010 PLOT TIME = 4:01:08 PM
 FILE NAME = g:\projects\05\085_001\plan\PR02.rds