


PLAN	SURVEYED	DATE
NOTE BOOK NO.	PLOTTED	BY
CADD FILE NAME	REVIEWED	
	DATE	

PROFILE	SURVEYED	DATE
NOTE BOOK NO.	PLOTTED	BY
STRUCTURE NOTATIONS	REVIEWED	
	DATE	

PLOT DATE = 2/4/2010 PLOT TIME = 4:01:15 PM
 FILE NAME = g:\proj\0504089_001\cadd\p\p\PR04.dwg

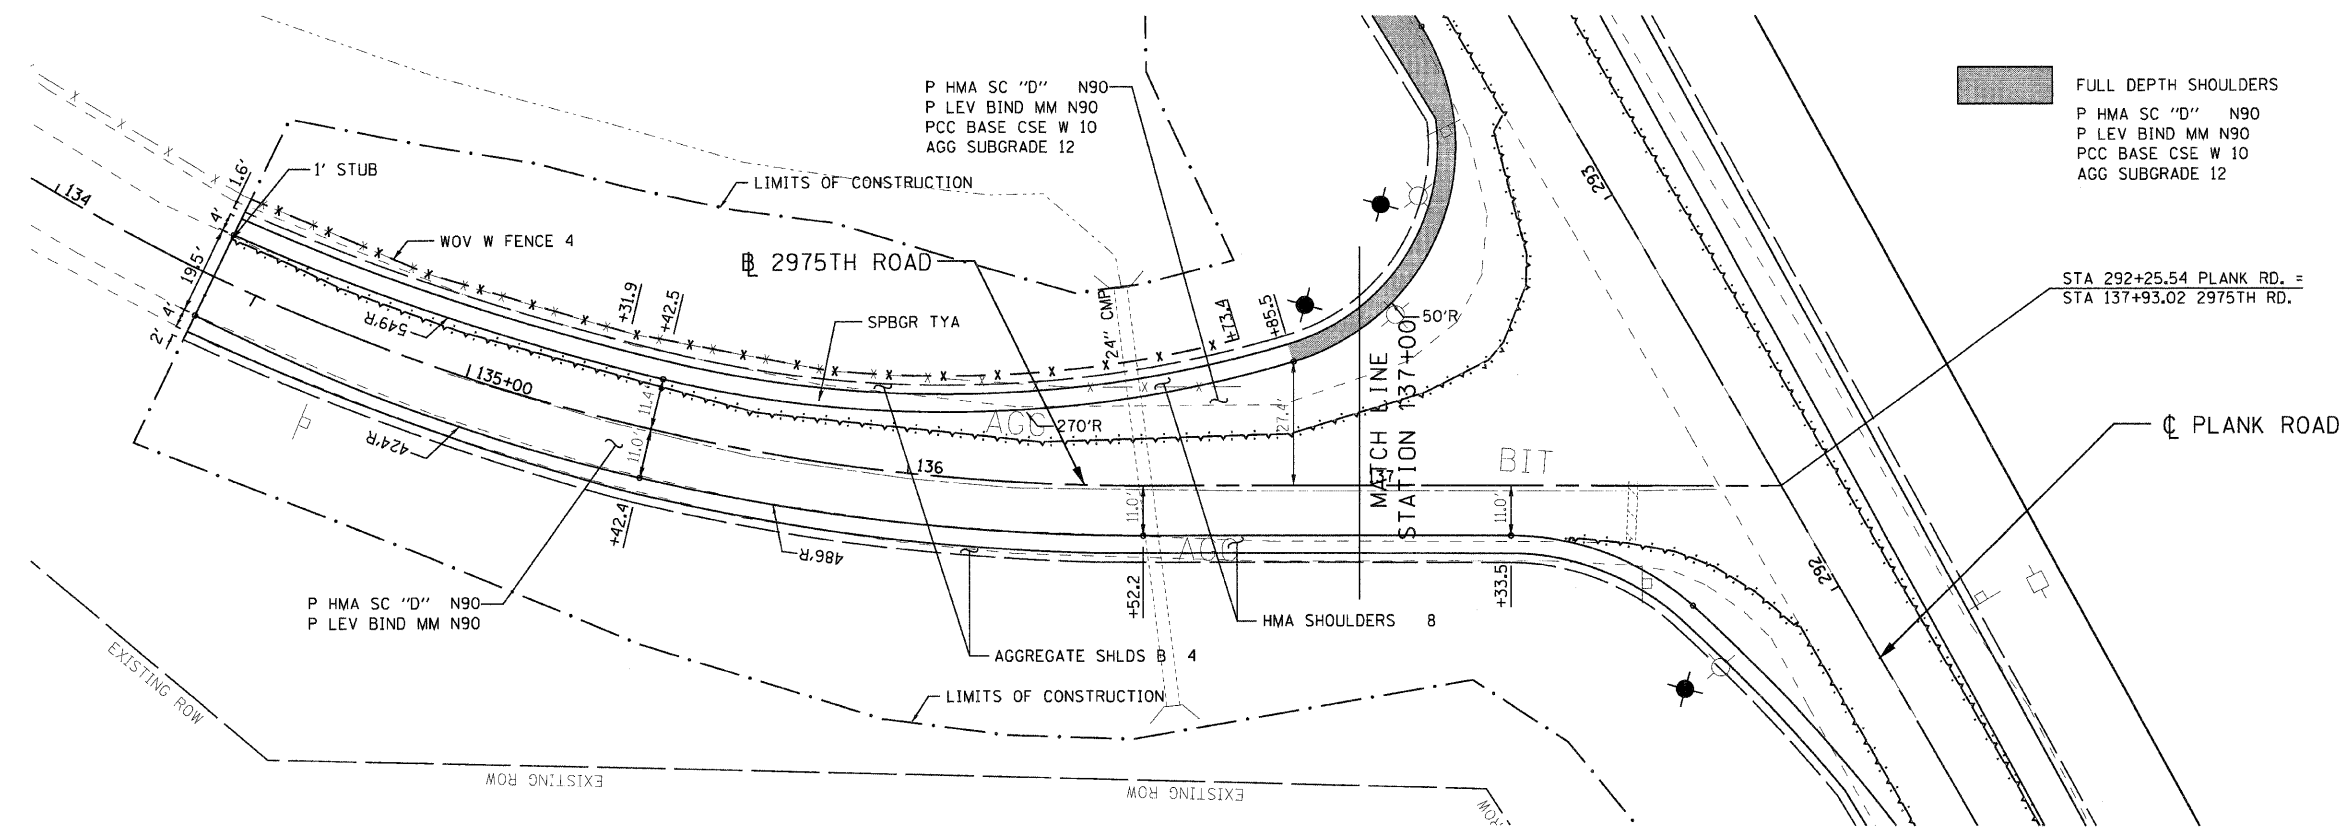

ALL REFERENCES TO 2975TH ROAD @
 UNLESS NOTED OTHERWISE.

SCALE: 1" = 20'

