
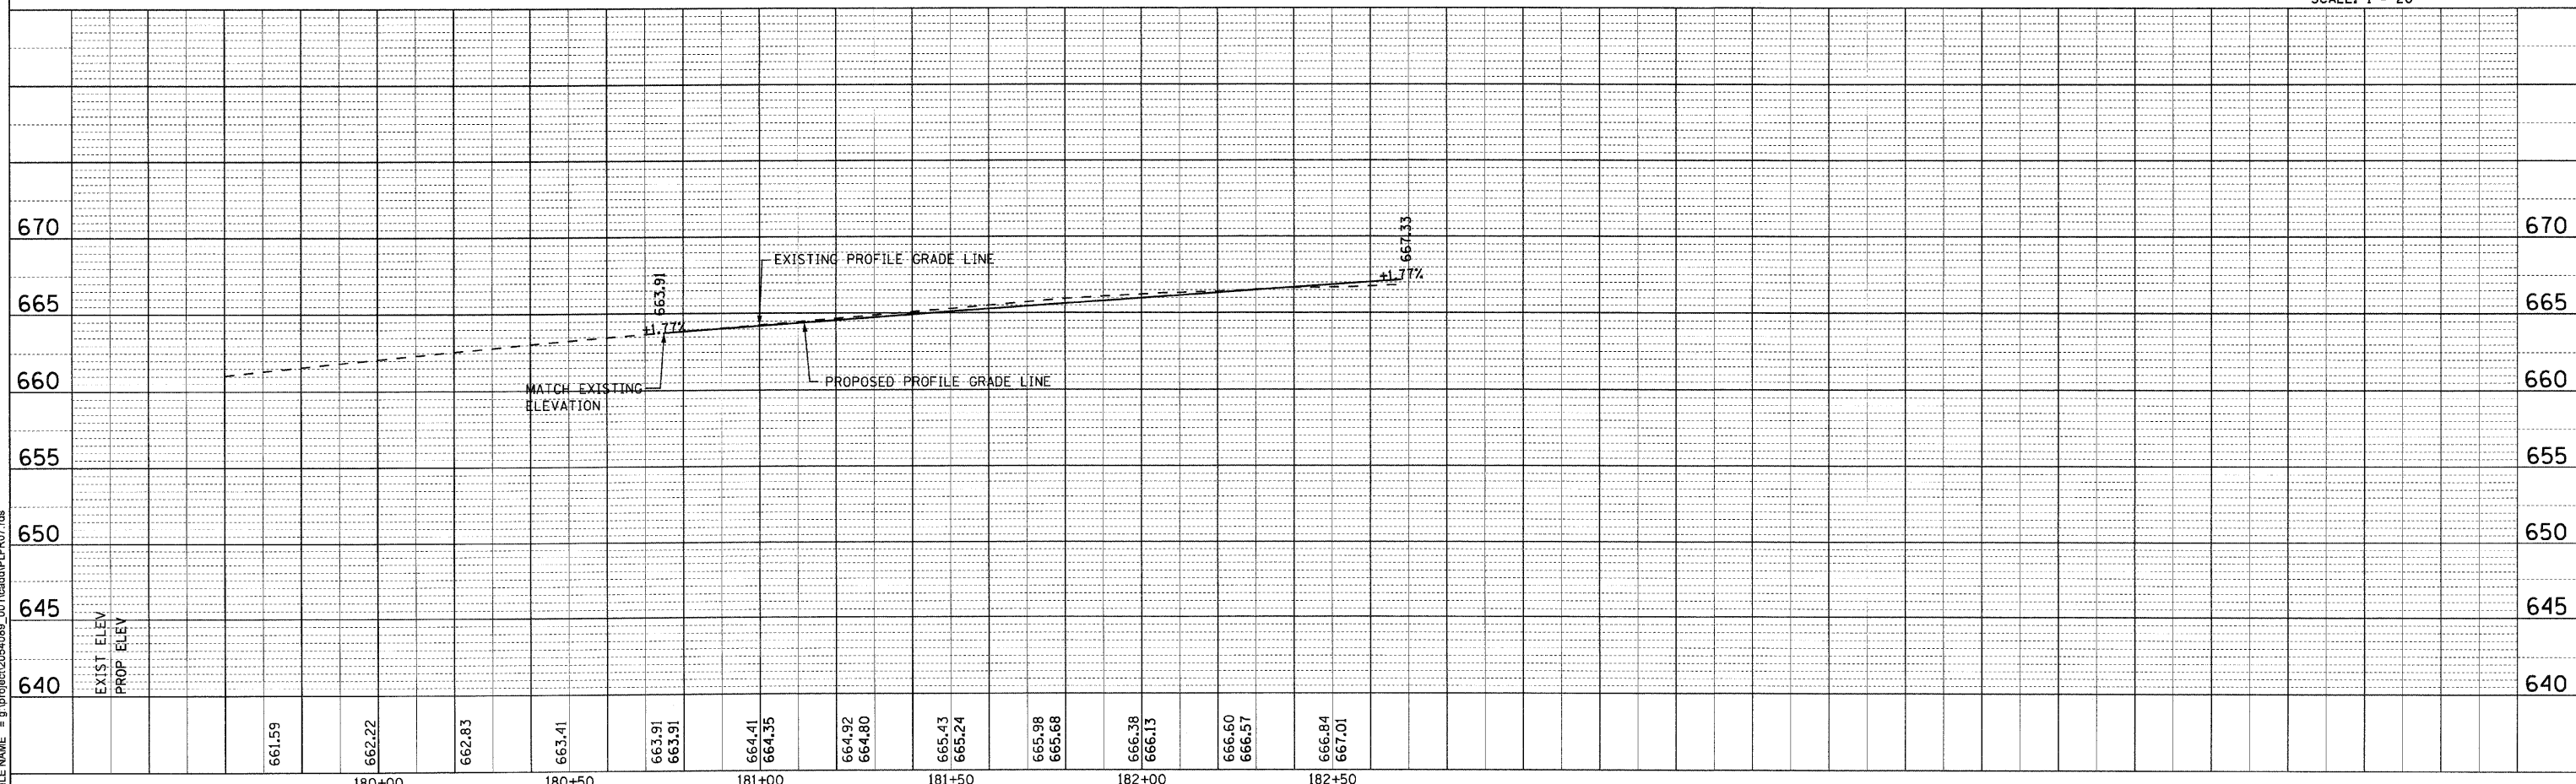


FULL DEPTH SHOULDERS
P HMA SC "D" N90
P LEV BIND MM N90
PCC BASE CSE W 10
AGG SUBGRADE 12

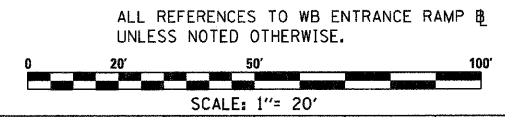

PLAN	SURVEYED	DATE
	PLOTTED	BY
	NOTE BOOK	
	RT. OF WAY CHECKED	
	CAD FILE NAME	
	NO.	

PROFILE	SURVEYED	DATE
	PLOTTED	BY
	NOTE BOOK	
	RT. OF WAY CHECKED	
	STRUCTURE NOTATION CHECKED	
	NO.	

PLOT DATE = 2/4/2010 PLOT TIME = 4:01:23 PM
FILE NAME = g:\projects\2054096_001\cad\p\PRO7.dwg

