

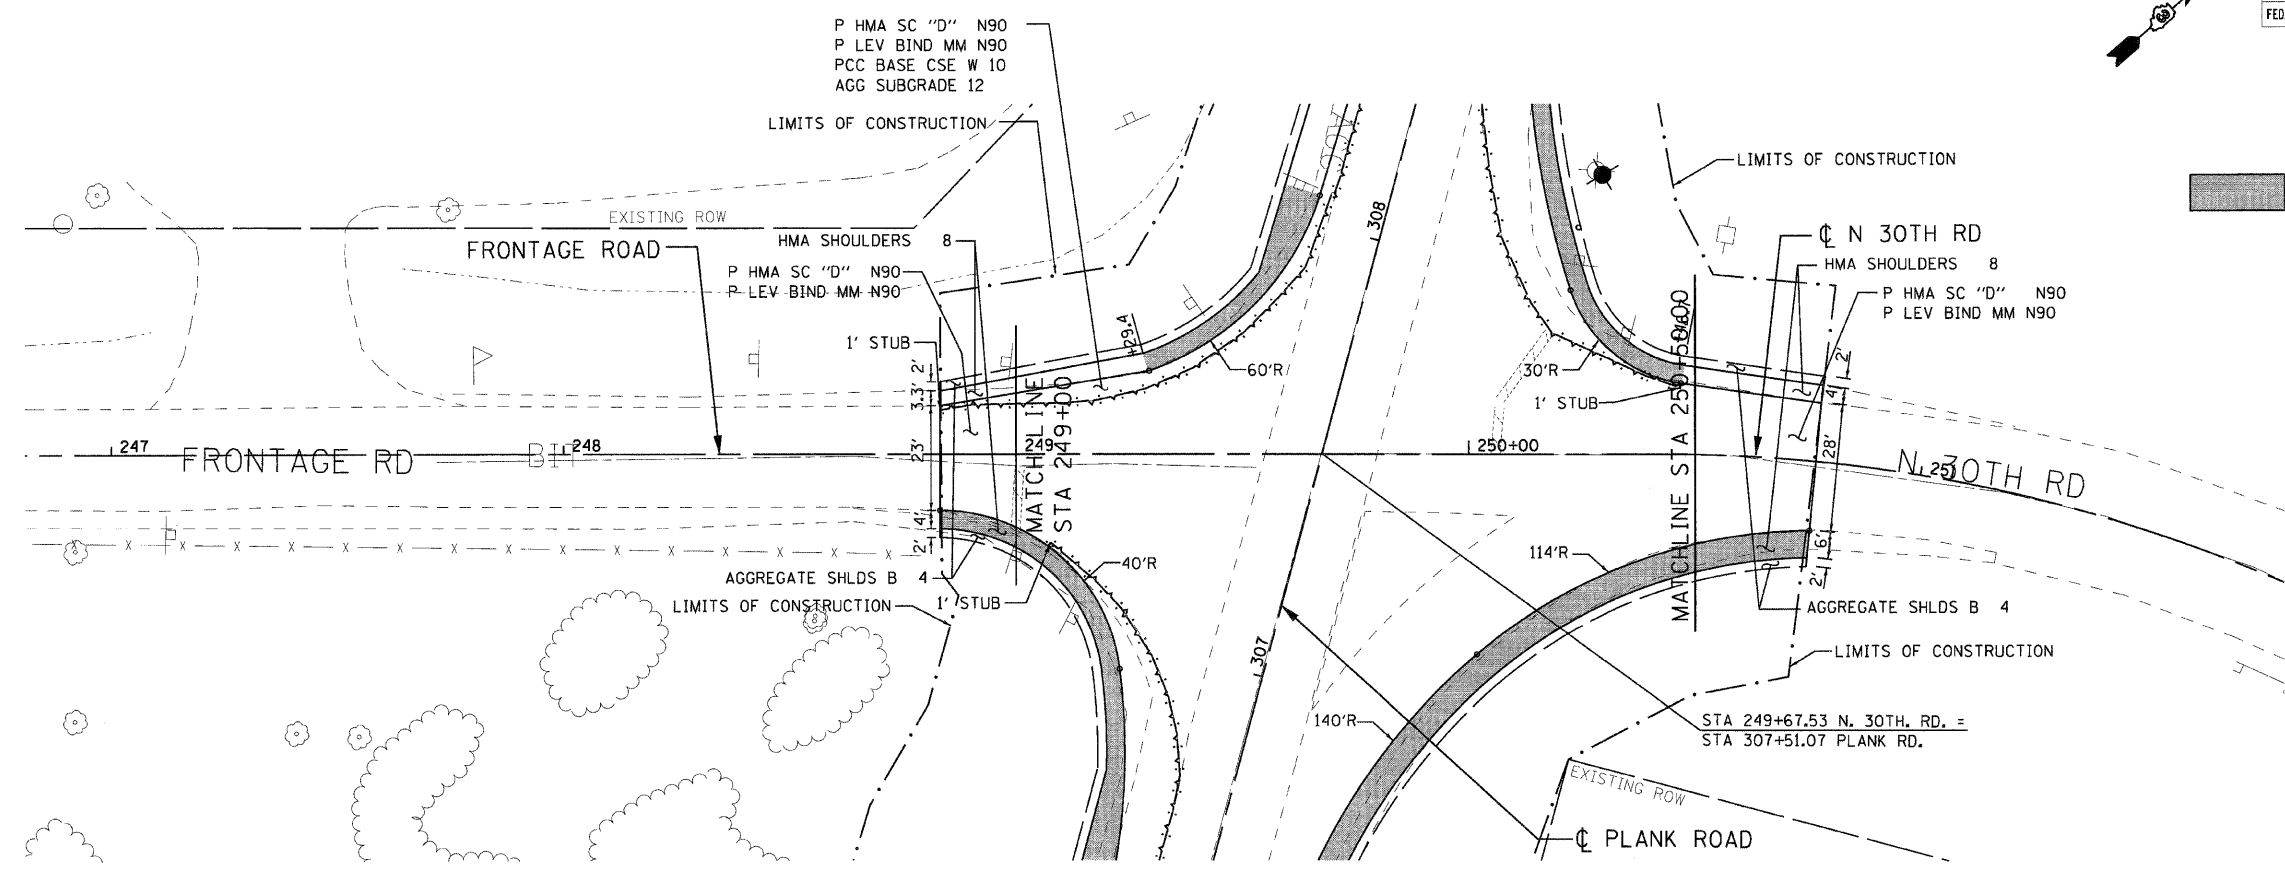


F.A.U. RTE.	SECTION	COUNTY	TOTAL SHEETS	SHEET NO.
6097	50-8 HBR	LASALLE	143	29
STA. 249+00.00		TO STA. 250+50.00		
FED. ROAD DIST. NO. 3 ILLINOIS FED. AID PROJECT				

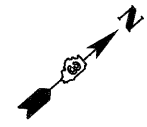

FULL DEPTH SHOULDERS
 P HMA SC "D" N90
 P LEV BIND MM N90
 PCC BASE CSE W 10
 AGG SUBGRADE 12

ALL REFERENCES TO FRONTAGE ROAD ϕ
 UNLESS NOTED OTHERWISE.

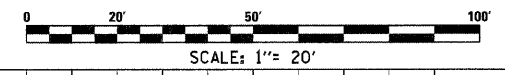

PLAN	SURVEYED	DATE
	PLOTTED	
	NOTED	
	BY	
	NO.	

PROFILE	SURVEYED	DATE
	PLOTTED	
	NOTED	
	BY	
	NO.	

PLOT DATE = 2/4/2010 PLOT TIME = 4:01:29 PM
 FILE NAME = g:\project\205\080_001\cadd\PLPR03.rds

