


F.A.U. RTE.	SECTION	COUNTY	TOTAL SHEETS	SHEET NO.
I-80	50-8 HBR	LASALLE	143	30
STA.		TO STA.		
FED. ROAD DIST. NO. 3		ILLINOIS FED. AID PROJECT		

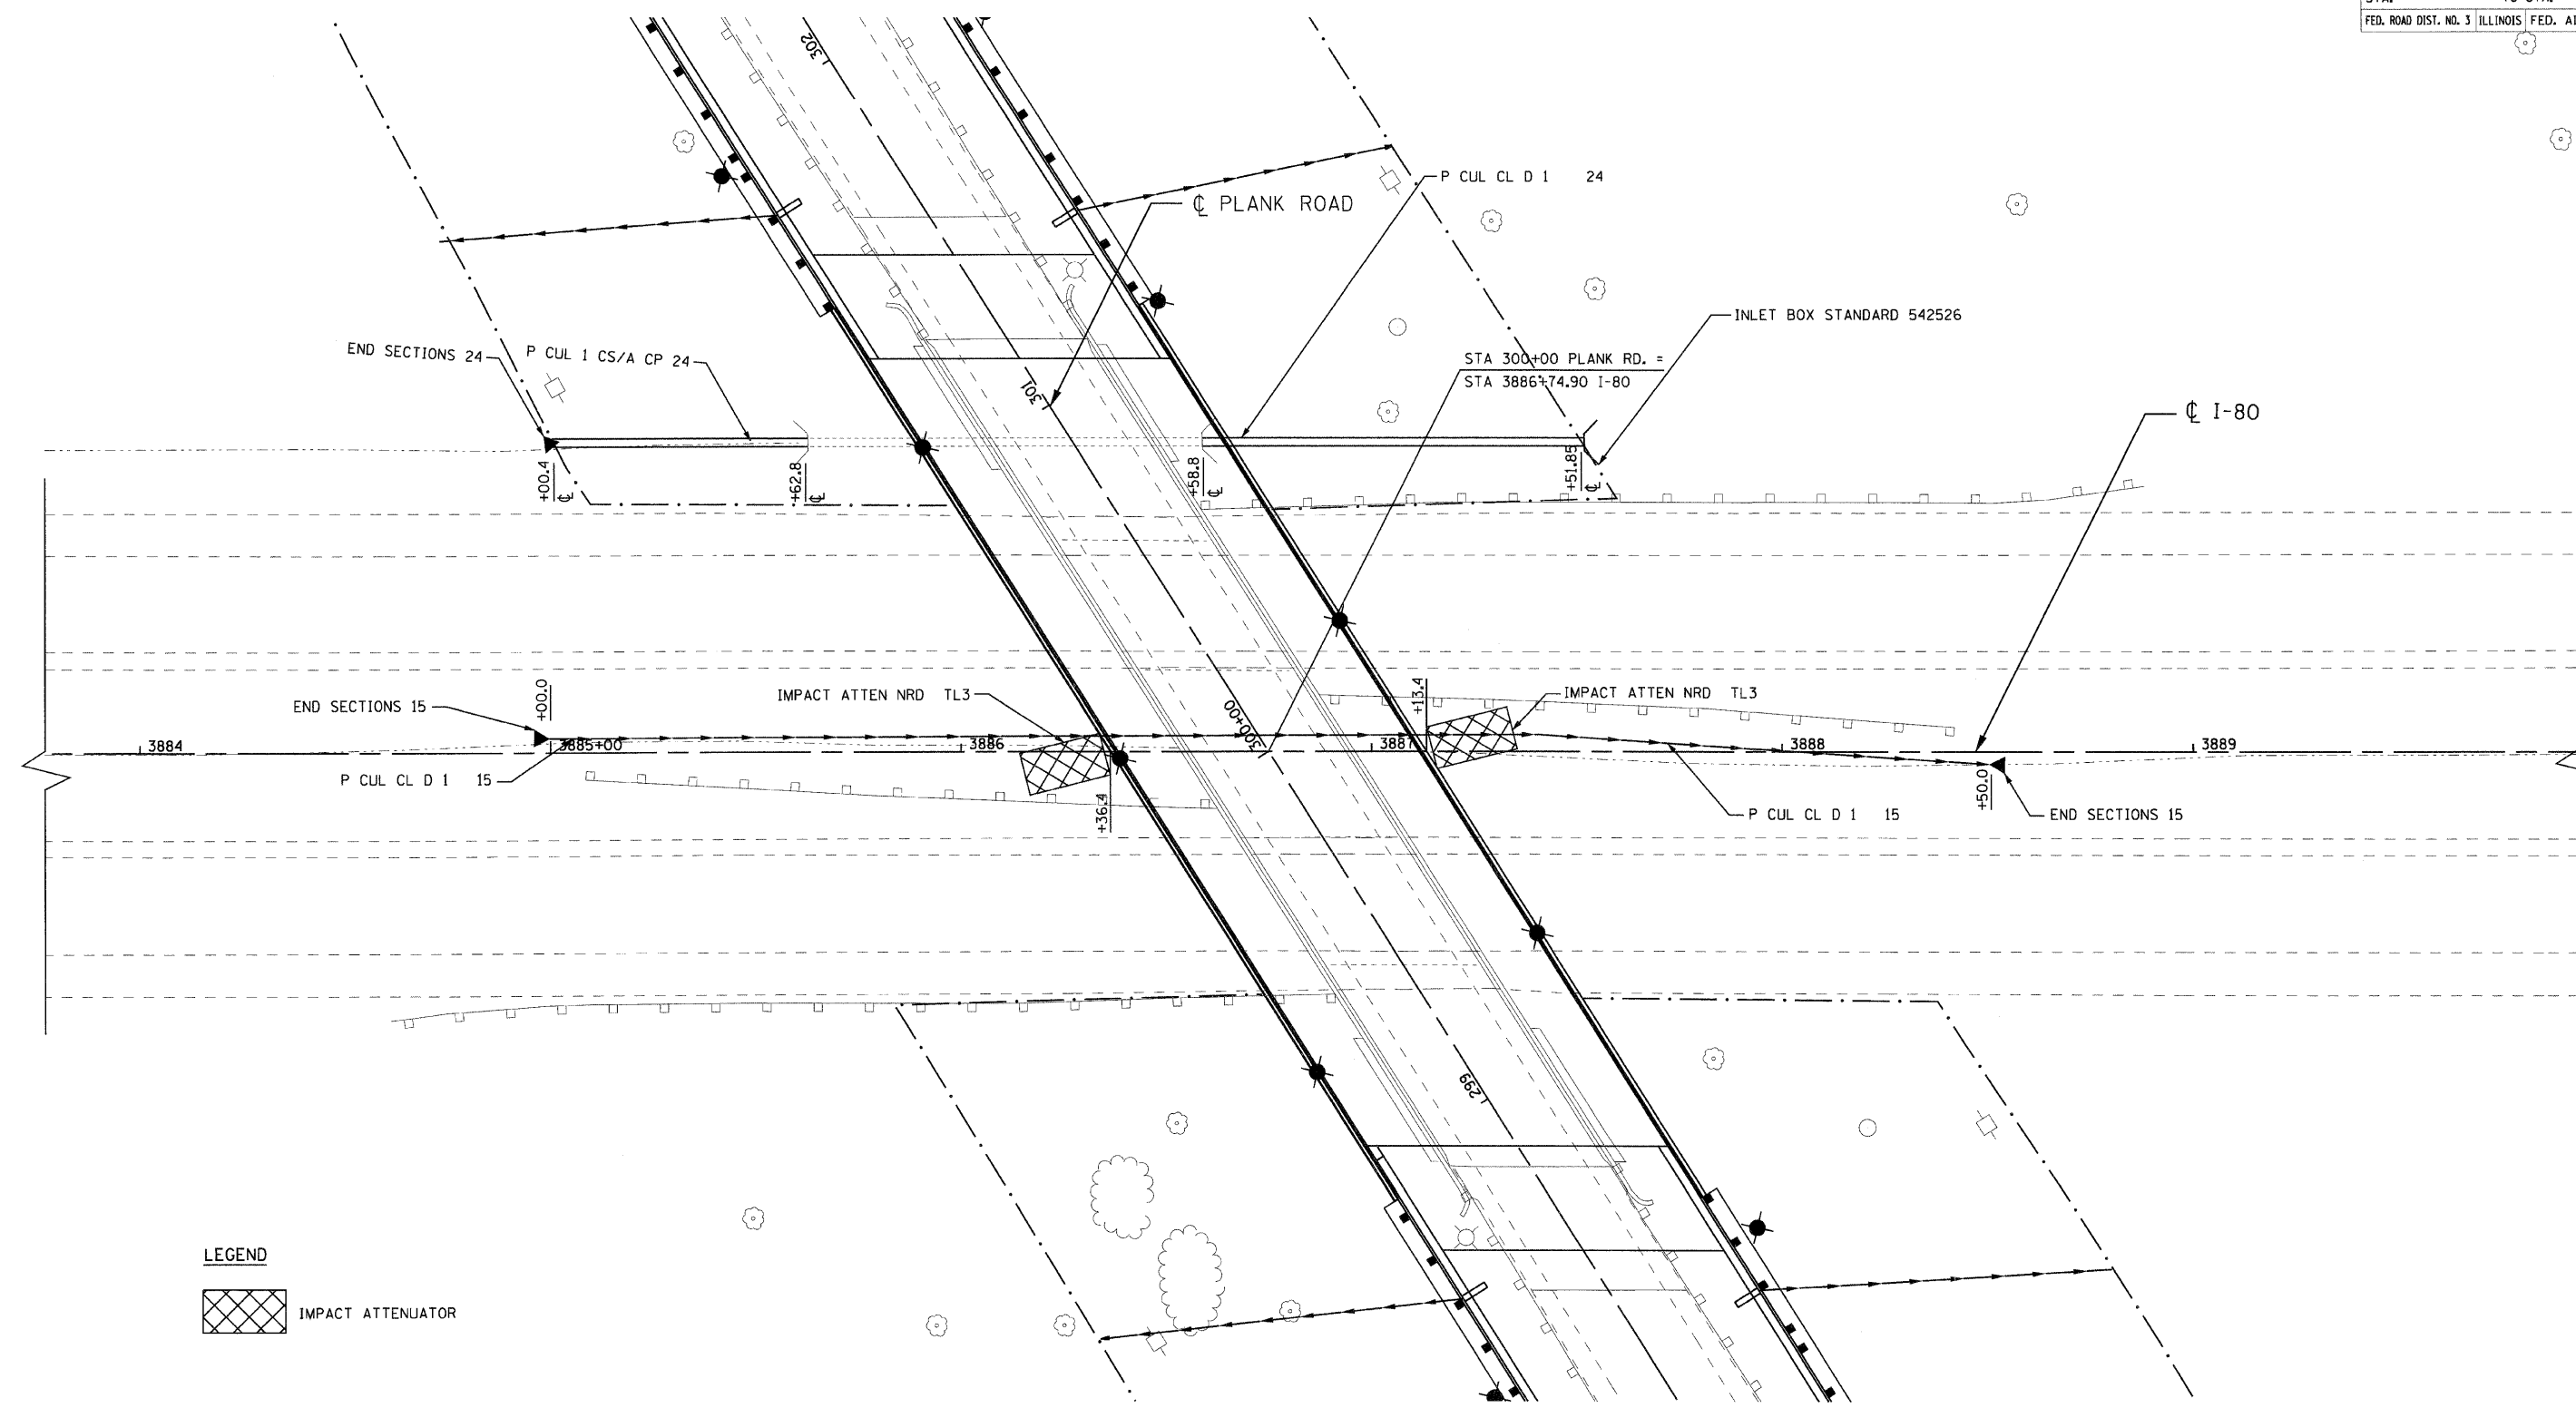

LEGEND

 IMPACT ATTENUATOR

ALL REFERENCES TO PLANK ROAD ϕ UNLESS NOTED OTHERWISE

REVISIONS	
NAME	DATE

ILLINOIS DEPARTMENT OF TRANSPORTATION
 FAI ROUTE 80 UNDER FAU 6097 (PLANK ROAD)
PROPOSED PLAN
INTERSTATE 80

SCALE: VERT. NONE
 HORIZ. 1"=20'
 DATE: 12/02/09
 DRAWN BY ENTRAN/CAD
 CHECKED BY TMH

PLOT DATE = 2/4/2010
 FILE NAME = c:\pwork\proj\2004\0801\0801\veed\vlpr10-2s
 PLOT SCALE = 20.00 / IN.
 PLOT TIME = 4:01:32 PM

