



 



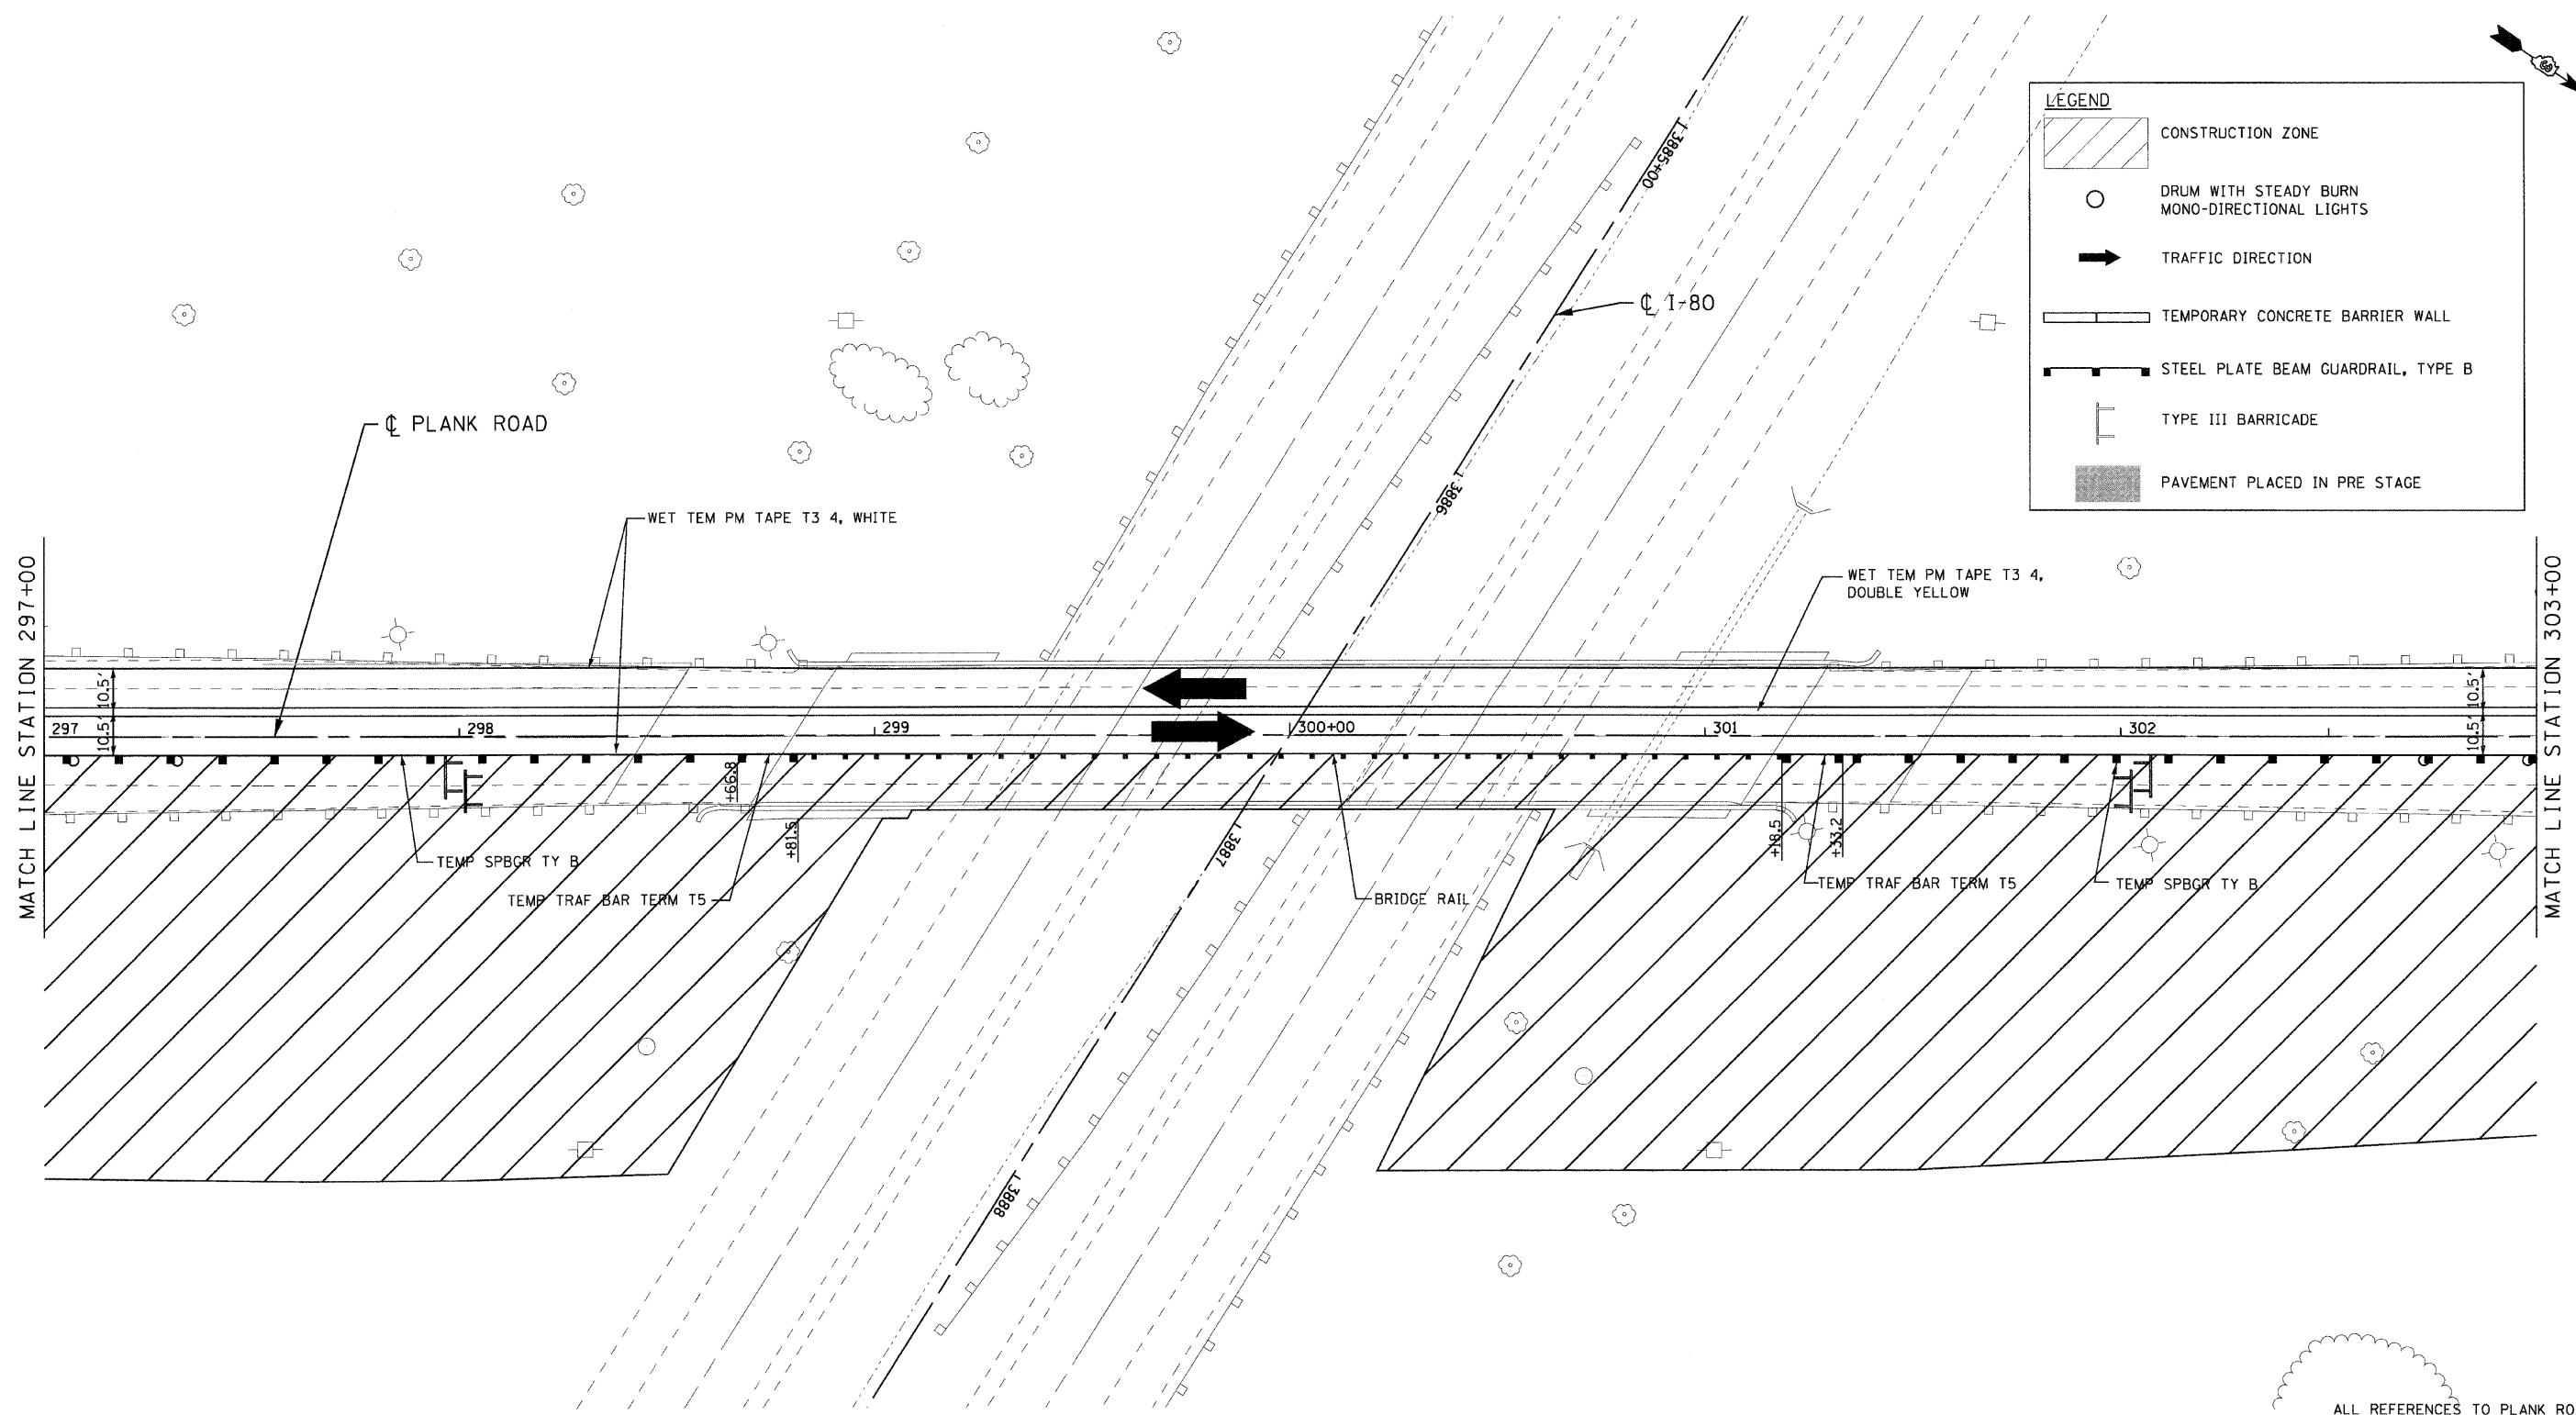


F.A.U. RTE.	SECTION	COUNTY	TOTAL SHEETS	SHEET NO.
I-80	50-8 HBR	LASALLE	143	34
STA. 297+00.00 TO STA. 303+00.00		FED. ROAD DIST. NO. 3 ILLINOIS FED. AID PROJECT		

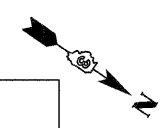

**LEGEND**

-  CONSTRUCTION ZONE
-  DRUM WITH STEADY BURN MONO-DIRECTIONAL LIGHTS
-  TRAFFIC DIRECTION
-  TEMPORARY CONCRETE BARRIER WALL
-  STEEL PLATE BEAM GUARDRAIL, TYPE B
-  TYPE III BARRICADE
-  PAVEMENT PLACED IN PRE STAGE



NOTE:  
SEE STANDARD 701321 FOR DETAILS NOT SHOWN

ALL REFERENCES TO PLANK ROAD  $\phi$   
UNLESS NOTED OTHERWISE

REVISIONS	
NAME	DATE

ILLINOIS DEPARTMENT OF TRANSPORTATION  
FAI ROUTE 80 UNDER FAU 6097 (PLANK ROAD)  
**MAINTENANCE OF TRAFFIC**  
STAGE 1  
STA 297+00.00 TO STA 303+00.00  
SCALE: VERT. NONE  
HORIZ. 1"=20'  
DATE: 12/02/09  
DRAWN BY ENTRAN/CAD  
CHECKED BY TMH

PLOT DATE = 2/14/2010  
FILE NAME = g:\p\proj\297+00\901\cadd\PL1.M1.02.dwg  
PLOT SCALE = 26.666666' / IN.  
PLOT TIME = 4:01:44 PM

