


F.A.U. RTE.	SECTION	COUNTY	TOTAL SHEETS	SHEET NO.
I-80	50-8 HBR	LASALLE	143	36
STA. 290+96.28 TO STA. 297+00.00				
FED. ROAD DIST. NO. 3 ILLINOIS FED. AID PROJECT				

NOTE:
SEE STANDARD 701321 FOR DETAILS NOT SHOWN

AREA TO BE OVERLAYED WITH PAVEMENT BEFORE STAGE 2 IS OPEN TO TRAFFIC. THIS WORK SHALL BE COMPLETED WITHIN 6 HOURS.

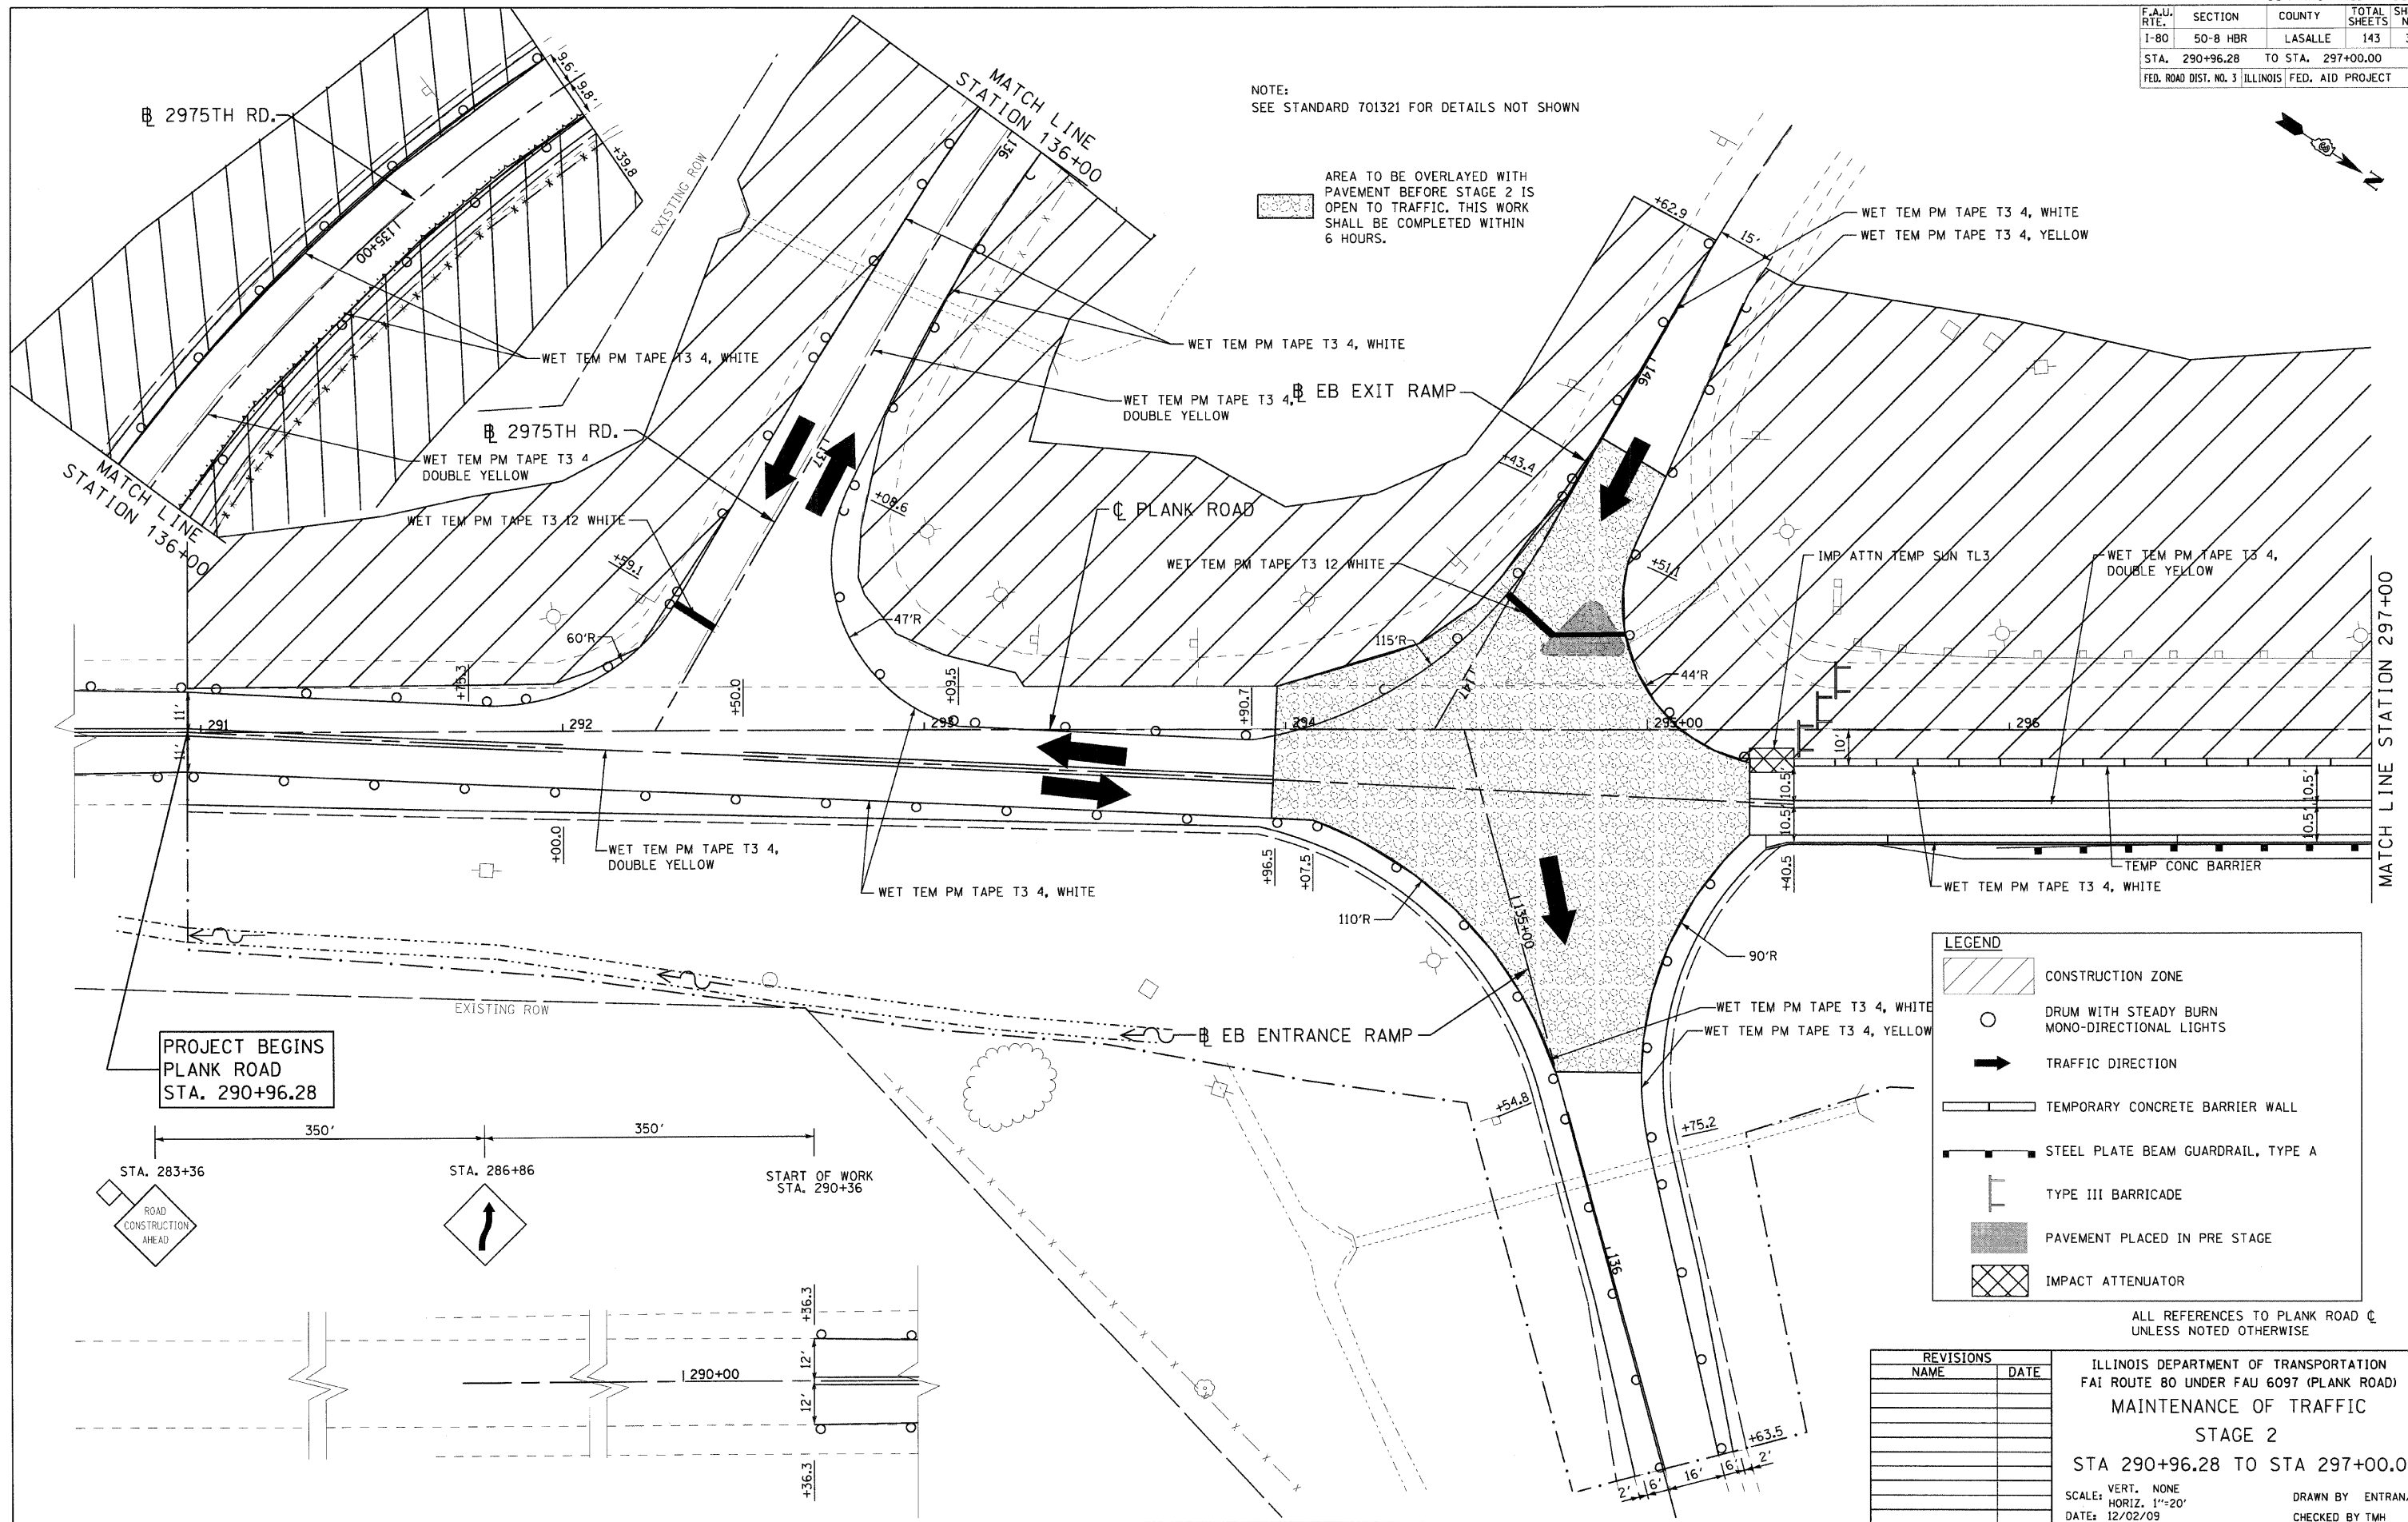

LEGEND

- CONSTRUCTION ZONE
- DRUM WITH STEADY BURN MONO-DIRECTIONAL LIGHTS
- TRAFFIC DIRECTION
- TEMPORARY CONCRETE BARRIER WALL
- STEEL PLATE BEAM GUARDRAIL, TYPE A
- TYPE III BARRICADE
- PAVEMENT PLACED IN PRE STAGE
- IMPACT ATTENUATOR

ALL REFERENCES TO PLANK ROAD C UNLESS NOTED OTHERWISE

REVISIONS	
NAME	DATE

ILLINOIS DEPARTMENT OF TRANSPORTATION
 FAI ROUTE 80 UNDER FAU 6097 (PLANK ROAD)
MAINTENANCE OF TRAFFIC
 STAGE 2
 STA 290+96.28 TO STA 297+00.00
 SCALE: VERT. NONE
 HORIZ. 1"=20'
 DATE: 12/02/09
 DRAWN BY ENTRAN/CAD
 CHECKED BY TMH

PLOT DATE = 2/4/2010
 FILE NAME = c:\work\2009\20090808\081\roads\plank\12.dwg
 PLOT SCALE = 20.00 / IN.
 PLOT TIME = 4:01:45 PM