
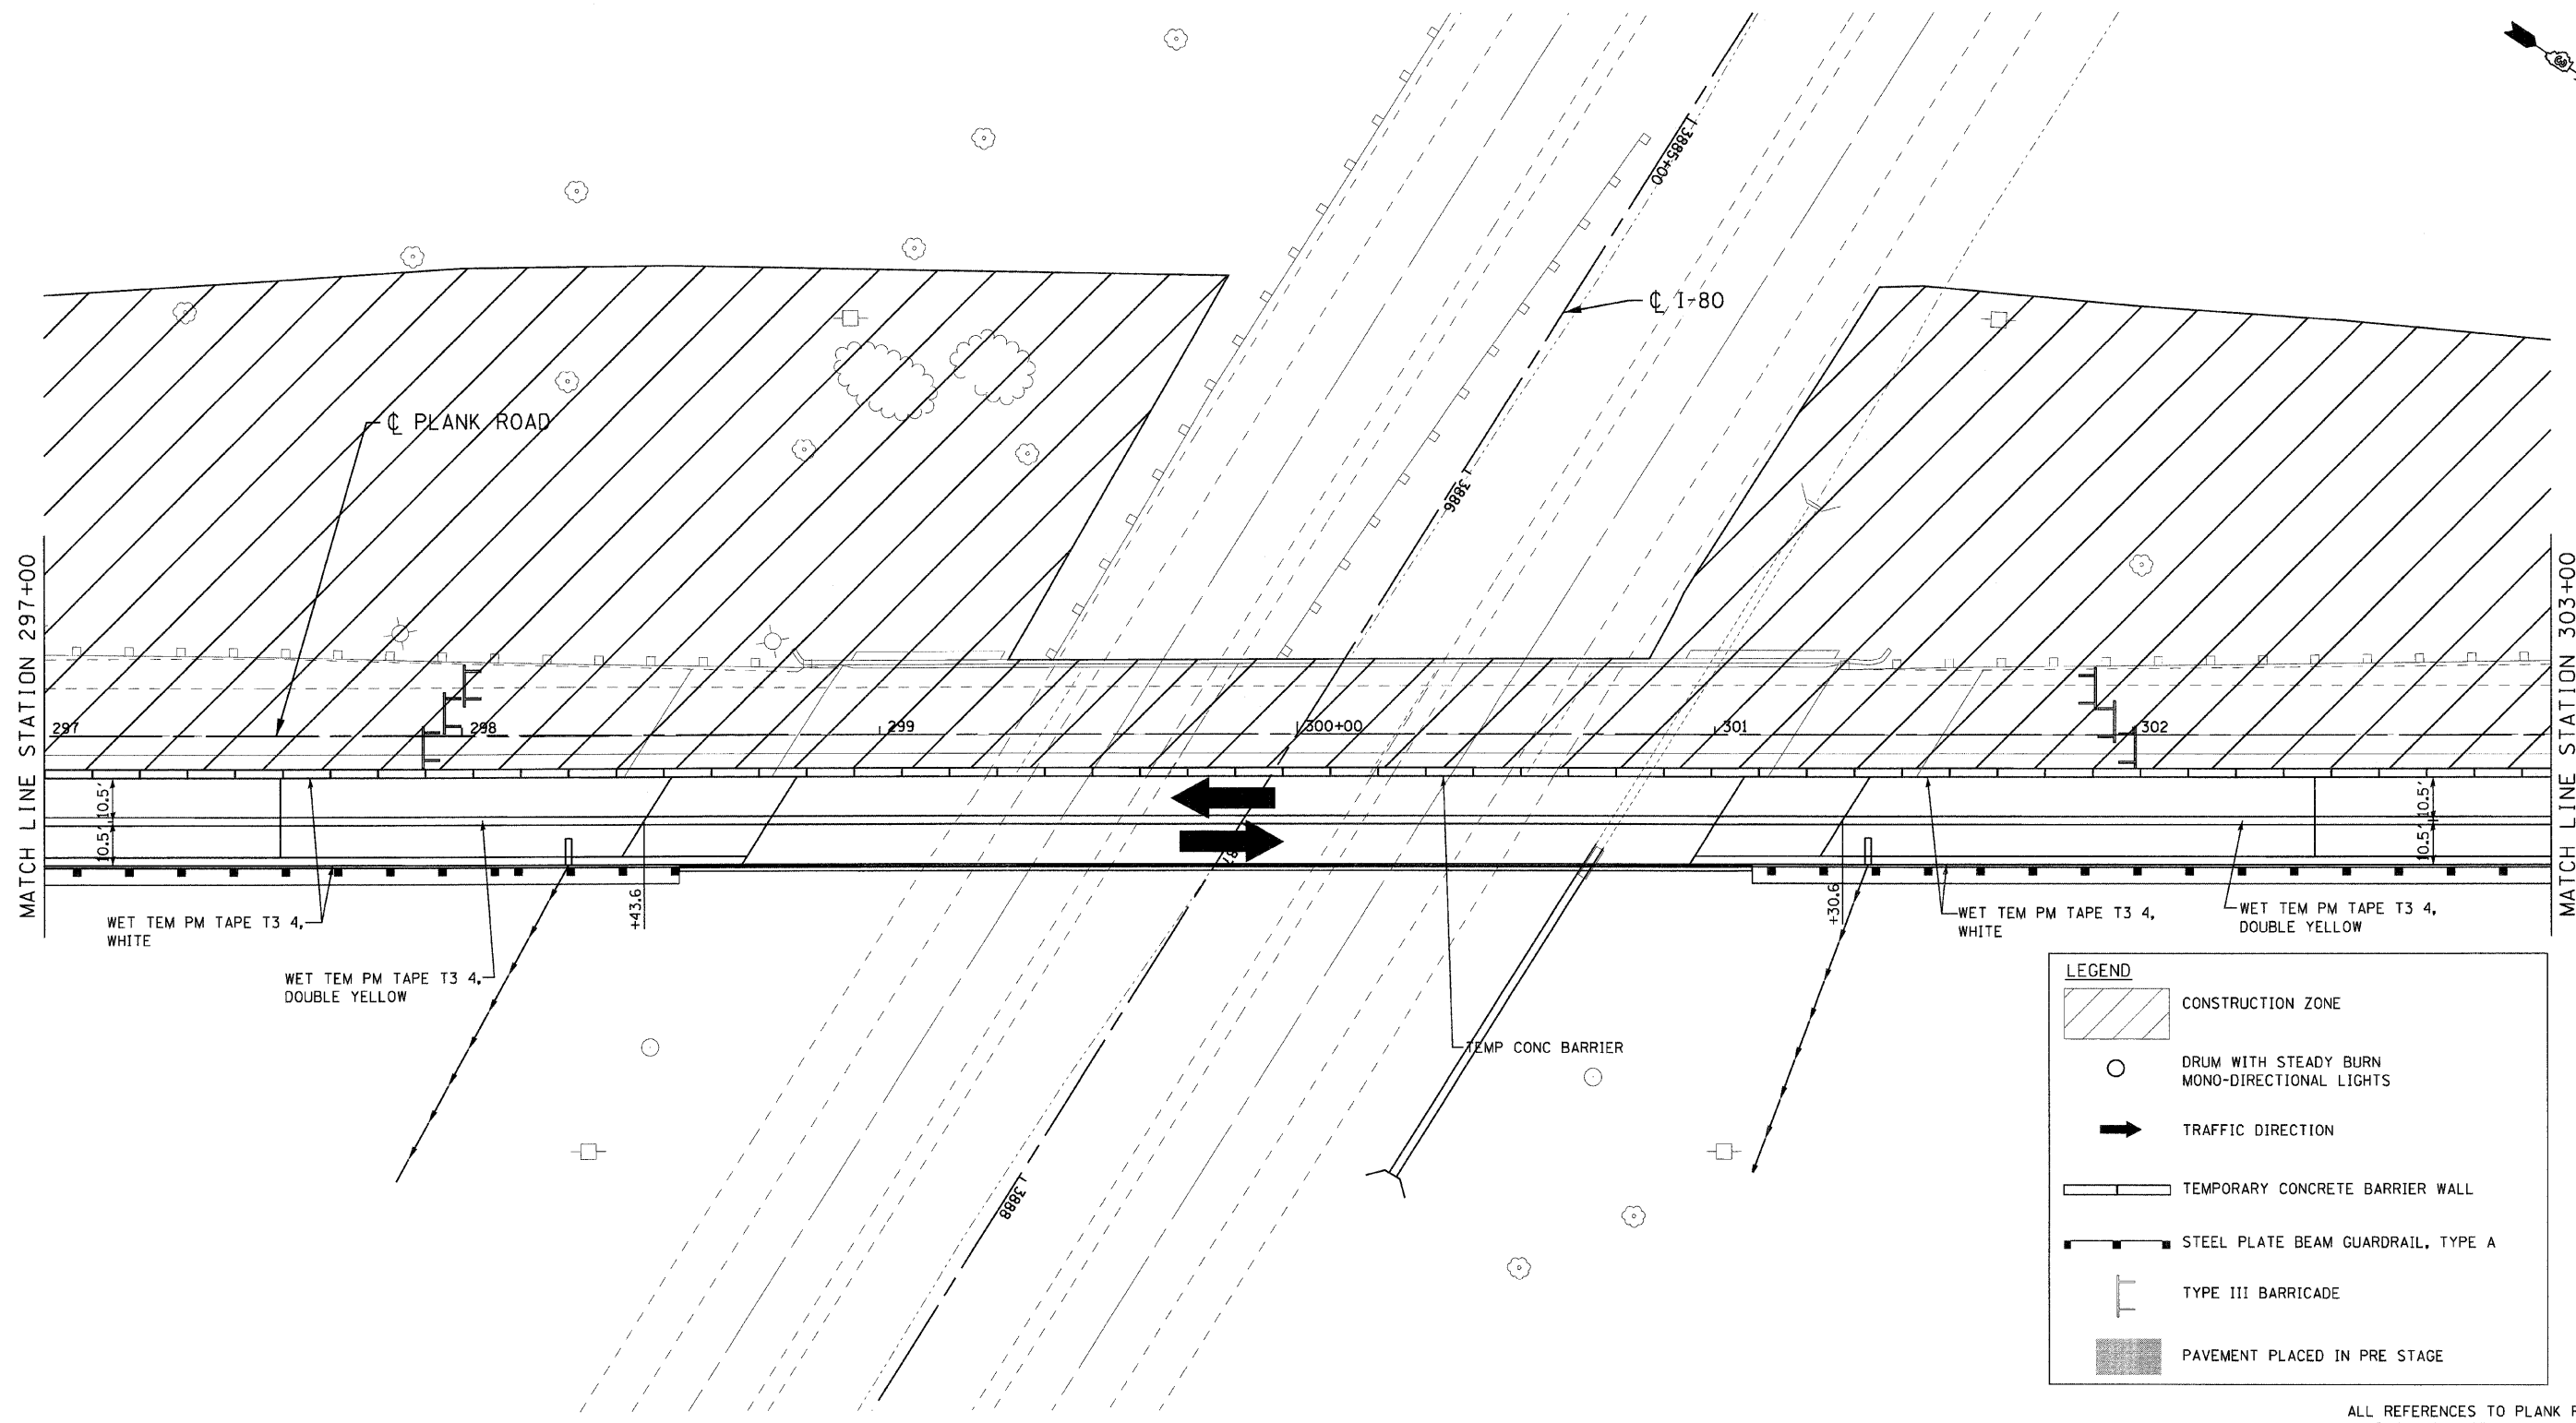


F.A.U. RTE.	SECTION	COUNTY	TOTAL SHEETS	SHEET NO.
I-80	50-8 HBR	LASALLE	143	37
STA. 297+00.00		TO STA. 303+00.00		
FED. ROAD DIST. NO. 3 ILLINOIS FED. AID PROJECT				

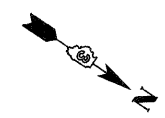

LEGEND

- CONSTRUCTION ZONE
- DRUM WITH STEADY BURN MONO-DIRECTIONAL LIGHTS
- TRAFFIC DIRECTION
- TEMPORARY CONCRETE BARRIER WALL
- STEEL PLATE BEAM GUARDRAIL, TYPE A
- TYPE III BARRICADE
- PAVEMENT PLACED IN PRE STAGE

ALL REFERENCES TO PLANK ROAD ϕ UNLESS NOTED OTHERWISE

NOTE:
SEE STANDARD 701321 FOR DETAILS NOT SHOWN

REVISIONS	
NAME	DATE

ILLINOIS DEPARTMENT OF TRANSPORTATION
FAI ROUTE 80 UNDER FAU 6097 (PLANK ROAD)
MAINTENANCE OF TRAFFIC
STAGE 2
STA 297+00.00 TO STA 303+00.00
SCALE: VERT. NONE
HORIZ. 1"=20'
DATE: 12/02/09
DRAWN BY ENTRAN/CAD
CHECKED BY TMH

PLOT DATE = 2/4/2010
 FILE NAME = g:\work\proj\2004\089\081\road\plan\12_02.dwg
 PLOT SCALE = 20,0000 "/ IN.
 PLOT TIME = 4:01:53 PM

