


F.A.U. RTE.	SECTION	COUNTY	TOTAL SHEETS	SHEET NO.
I-80	50-8 HBR	LASALLE	143	44
STA. 290+96.28 TO STA. 297+00.00				
FED. ROAD DIST. NO. 3 ILLINOIS FED. AID PROJECT				

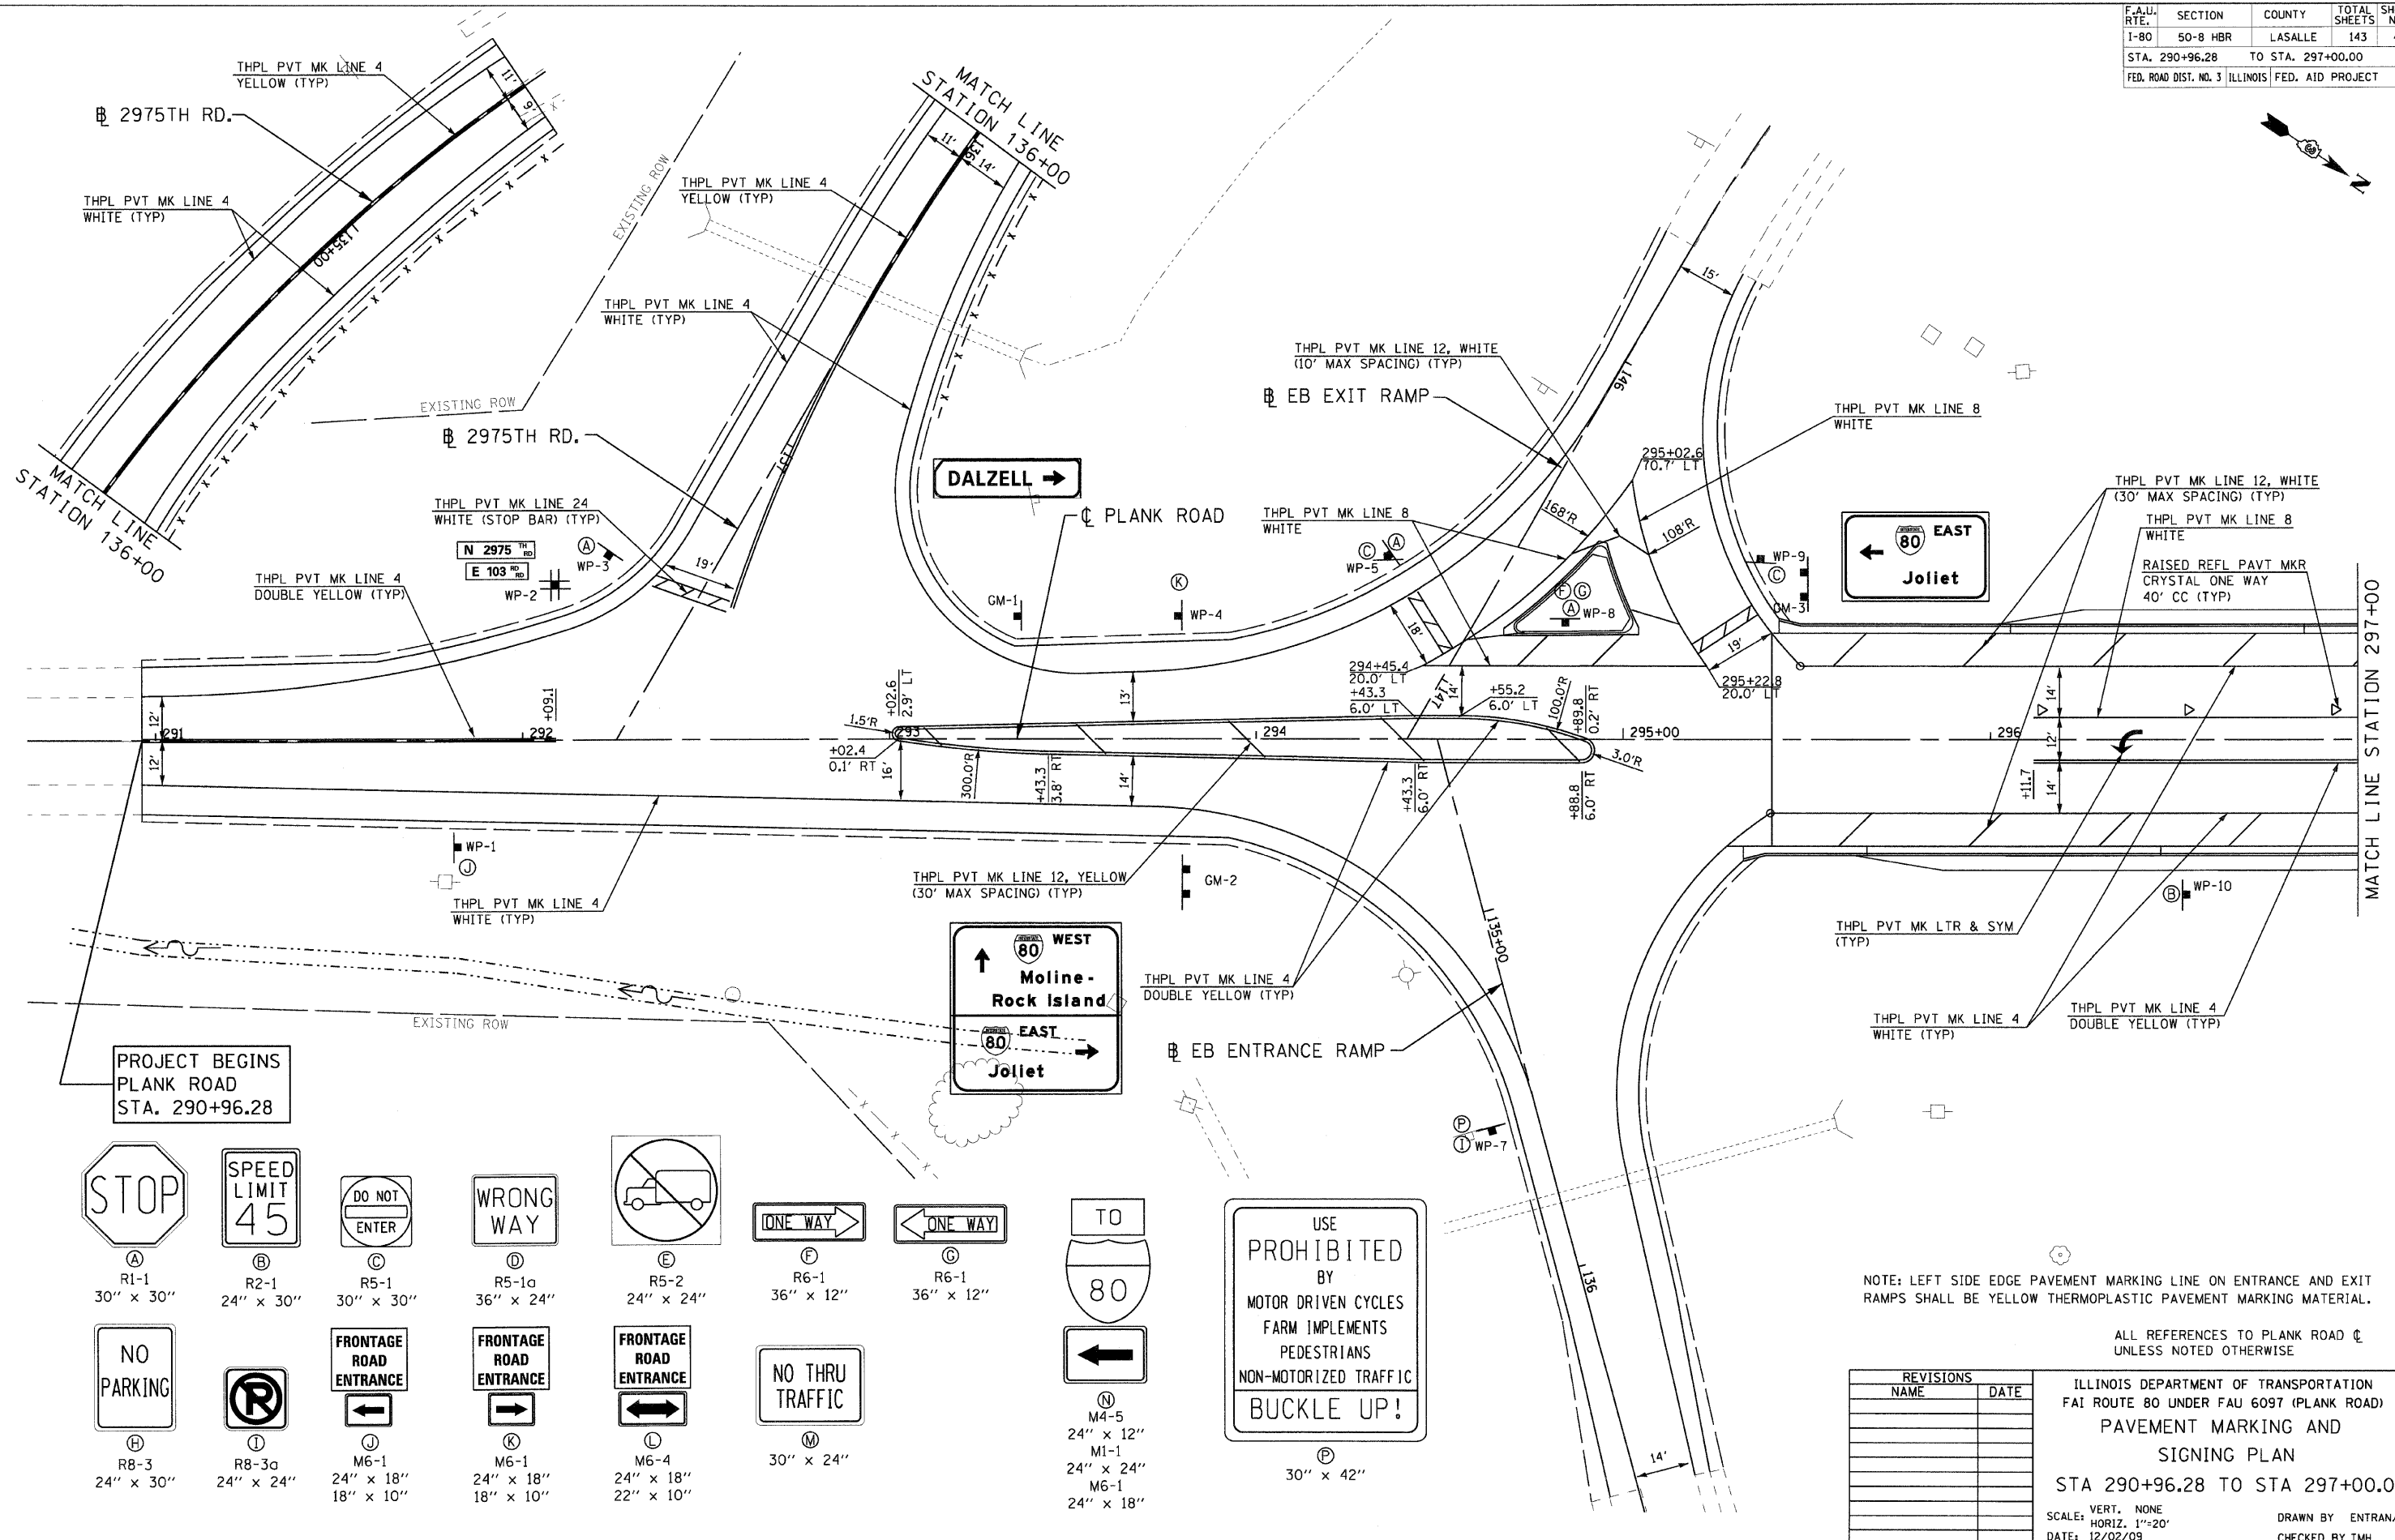

PROJECT BEGINS
PLANK ROAD
STA. 290+96.28

- (A) RI-1
30" x 30"
- (B) R2-1
24" x 30"
- (C) R5-1
30" x 30"
- (D) R5-1a
36" x 24"
- (E) R5-2
24" x 24"
- (F) R6-1
36" x 12"
- (G) R6-1
36" x 12"
- (N) M4-5
24" x 12"
- (H) R8-3
24" x 30"
- (I) R8-3a
24" x 24"
- (J) M6-1
24" x 18"
- (K) M6-1
24" x 18"
- (L) M6-4
22" x 10"
- (M) M6-1
18" x 10"
- (M) M6-1
30" x 24"
- (P) M1-1
24" x 24"
- (P) M6-1
24" x 18"
- (P) M6-1
24" x 18"

USE PROHIBITED BY
MOTOR DRIVEN CYCLES
FARM IMPLEMENTS
PEDESTRIANS
NON-MOTORIZED TRAFFIC
BUCKLE UP!

NOTE: LEFT SIDE EDGE PAVEMENT MARKING LINE ON ENTRANCE AND EXIT RAMP SHALL BE YELLOW THERMOPLASTIC PAVEMENT MARKING MATERIAL.

ALL REFERENCES TO PLANK ROAD ☐ UNLESS NOTED OTHERWISE

REVISIONS	
NAME	DATE

ILLINOIS DEPARTMENT OF TRANSPORTATION
FAI ROUTE 80 UNDER FAU 6097 (PLANK ROAD)
PAVEMENT MARKING AND
SIGNING PLAN
STA 290+96.28 TO STA 297+00.00
SCALE: VERT. NONE
HORIZ. 1"=20'
DATE: 12/02/09
DRAWN BY ENTRAN/CAD
CHECKED BY TMH

PLOT DATE = 2/14/2010
 FILE NAME = g:\pav\pml\200540851_001\pml\pml01u.dwg
 PLOT SCALE = 20,000 / 1"
 PLOT TIME = 4:02:19 PM