
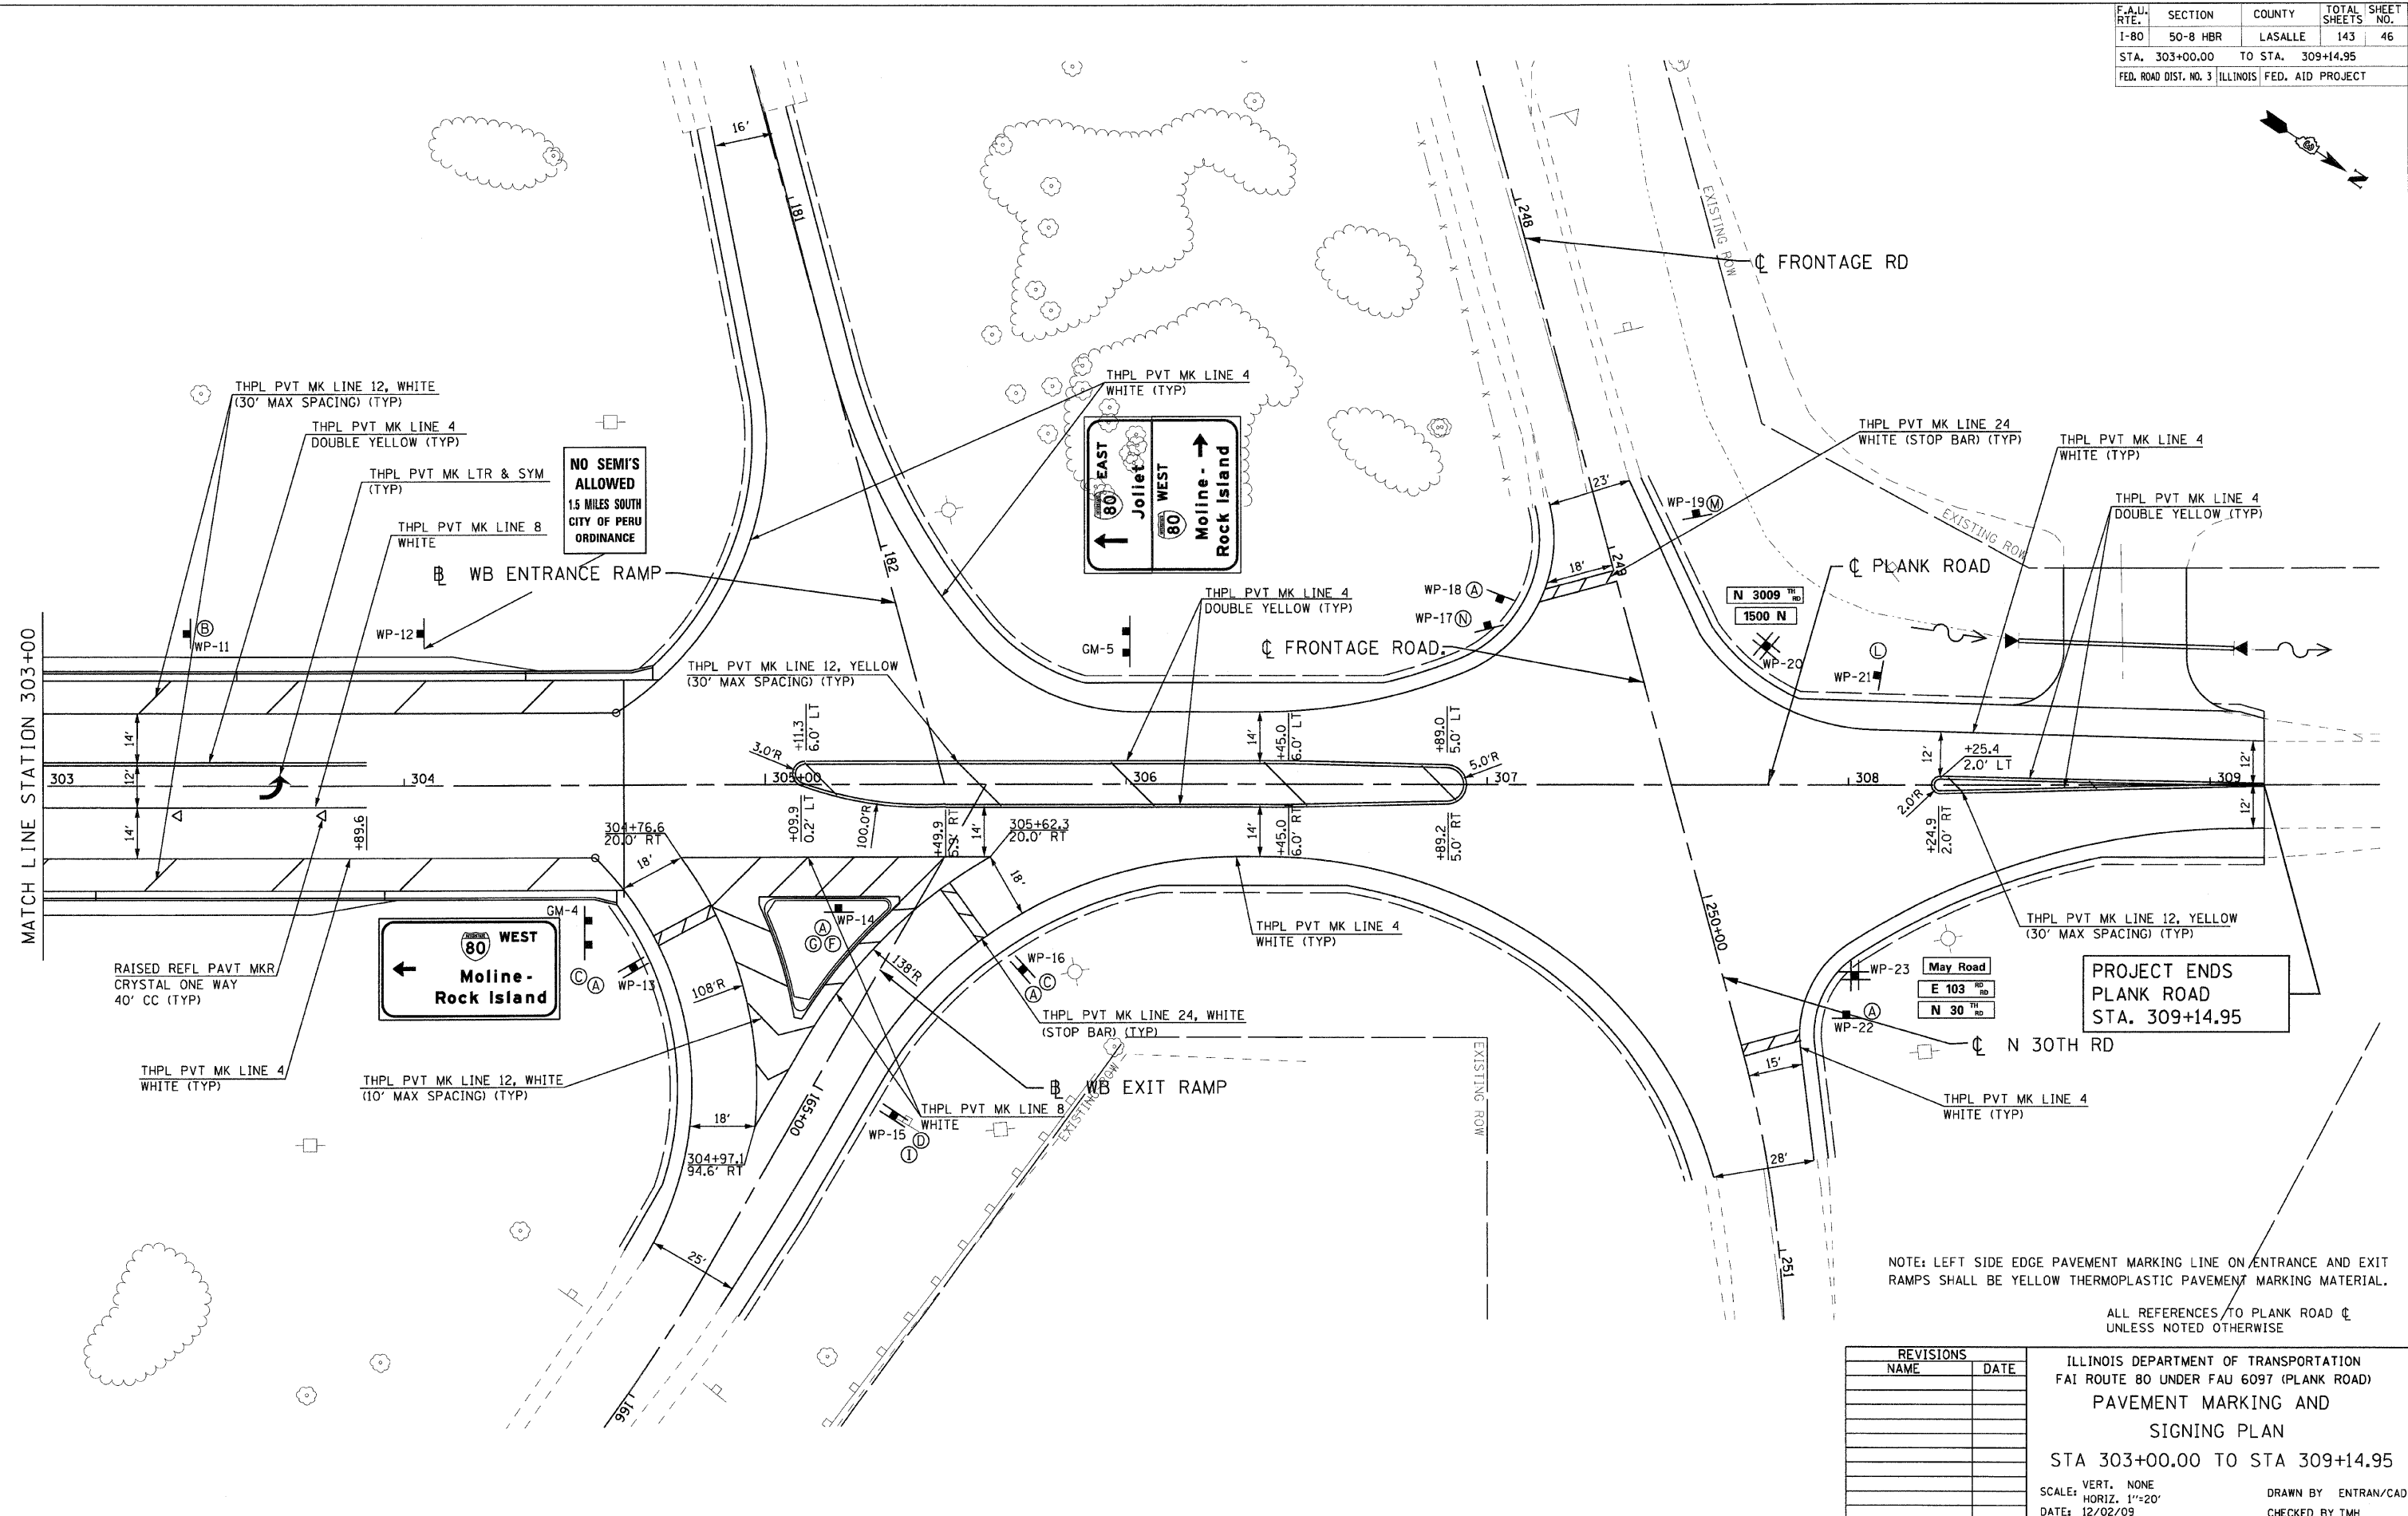


F.A.U. RTE.	SECTION	COUNTY	TOTAL SHEETS	SHEET NO.
I-80	50-8 HBR	LASALLE	143	46
STA. 303+00.00 TO STA. 309+14.95				
FED. ROAD DIST. NO. 3 ILLINOIS FED. AID PROJECT				

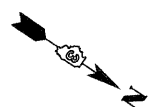

NO SEMI'S ALLOWED
1.5 MILES SOUTH
CITY OF PERU
ORDINANCE

80 EAST
Joliet
80 WEST
Moline -
Rock Island

80 WEST
Moline -
Rock Island

PROJECT ENDS
PLANK ROAD
STA. 309+14.95

NOTE: LEFT SIDE EDGE PAVEMENT MARKING LINE ON ENTRANCE AND EXIT RAMP SHALL BE YELLOW THERMOPLASTIC PAVEMENT MARKING MATERIAL.

ALL REFERENCES TO PLANK ROAD C UNLESS NOTED OTHERWISE

REVISIONS	
NAME	DATE

ILLINOIS DEPARTMENT OF TRANSPORTATION
FAI ROUTE 80 UNDER FAU 6097 (PLANK ROAD)
PAVEMENT MARKING AND
SIGNING PLAN
STA 303+00.00 TO STA 309+14.95
SCALE: VERT. NONE
HORIZ. 1"=20'
DATE: 12/02/09
DRAWN BY ENTRAN/CAD
CHECKED BY TMH

DATE: 2/14/2010
FILE NAME: g:\projects\2009\08\081\used\VL\PH03-46
PLOT SCALE: 20.0000 / IN.
PLOT TIME: 4:02:25 PM

