


F.A.U. RTE.	SECTION	COUNTY	TOTAL SHEETS	SHEET NO.
FAI 80	50 - 8HBR	LASALLE	142	55
STA.		TO STA.		
FED. ROAD DIST. NO. 3 ILLINOIS FED. AID PROJECT				

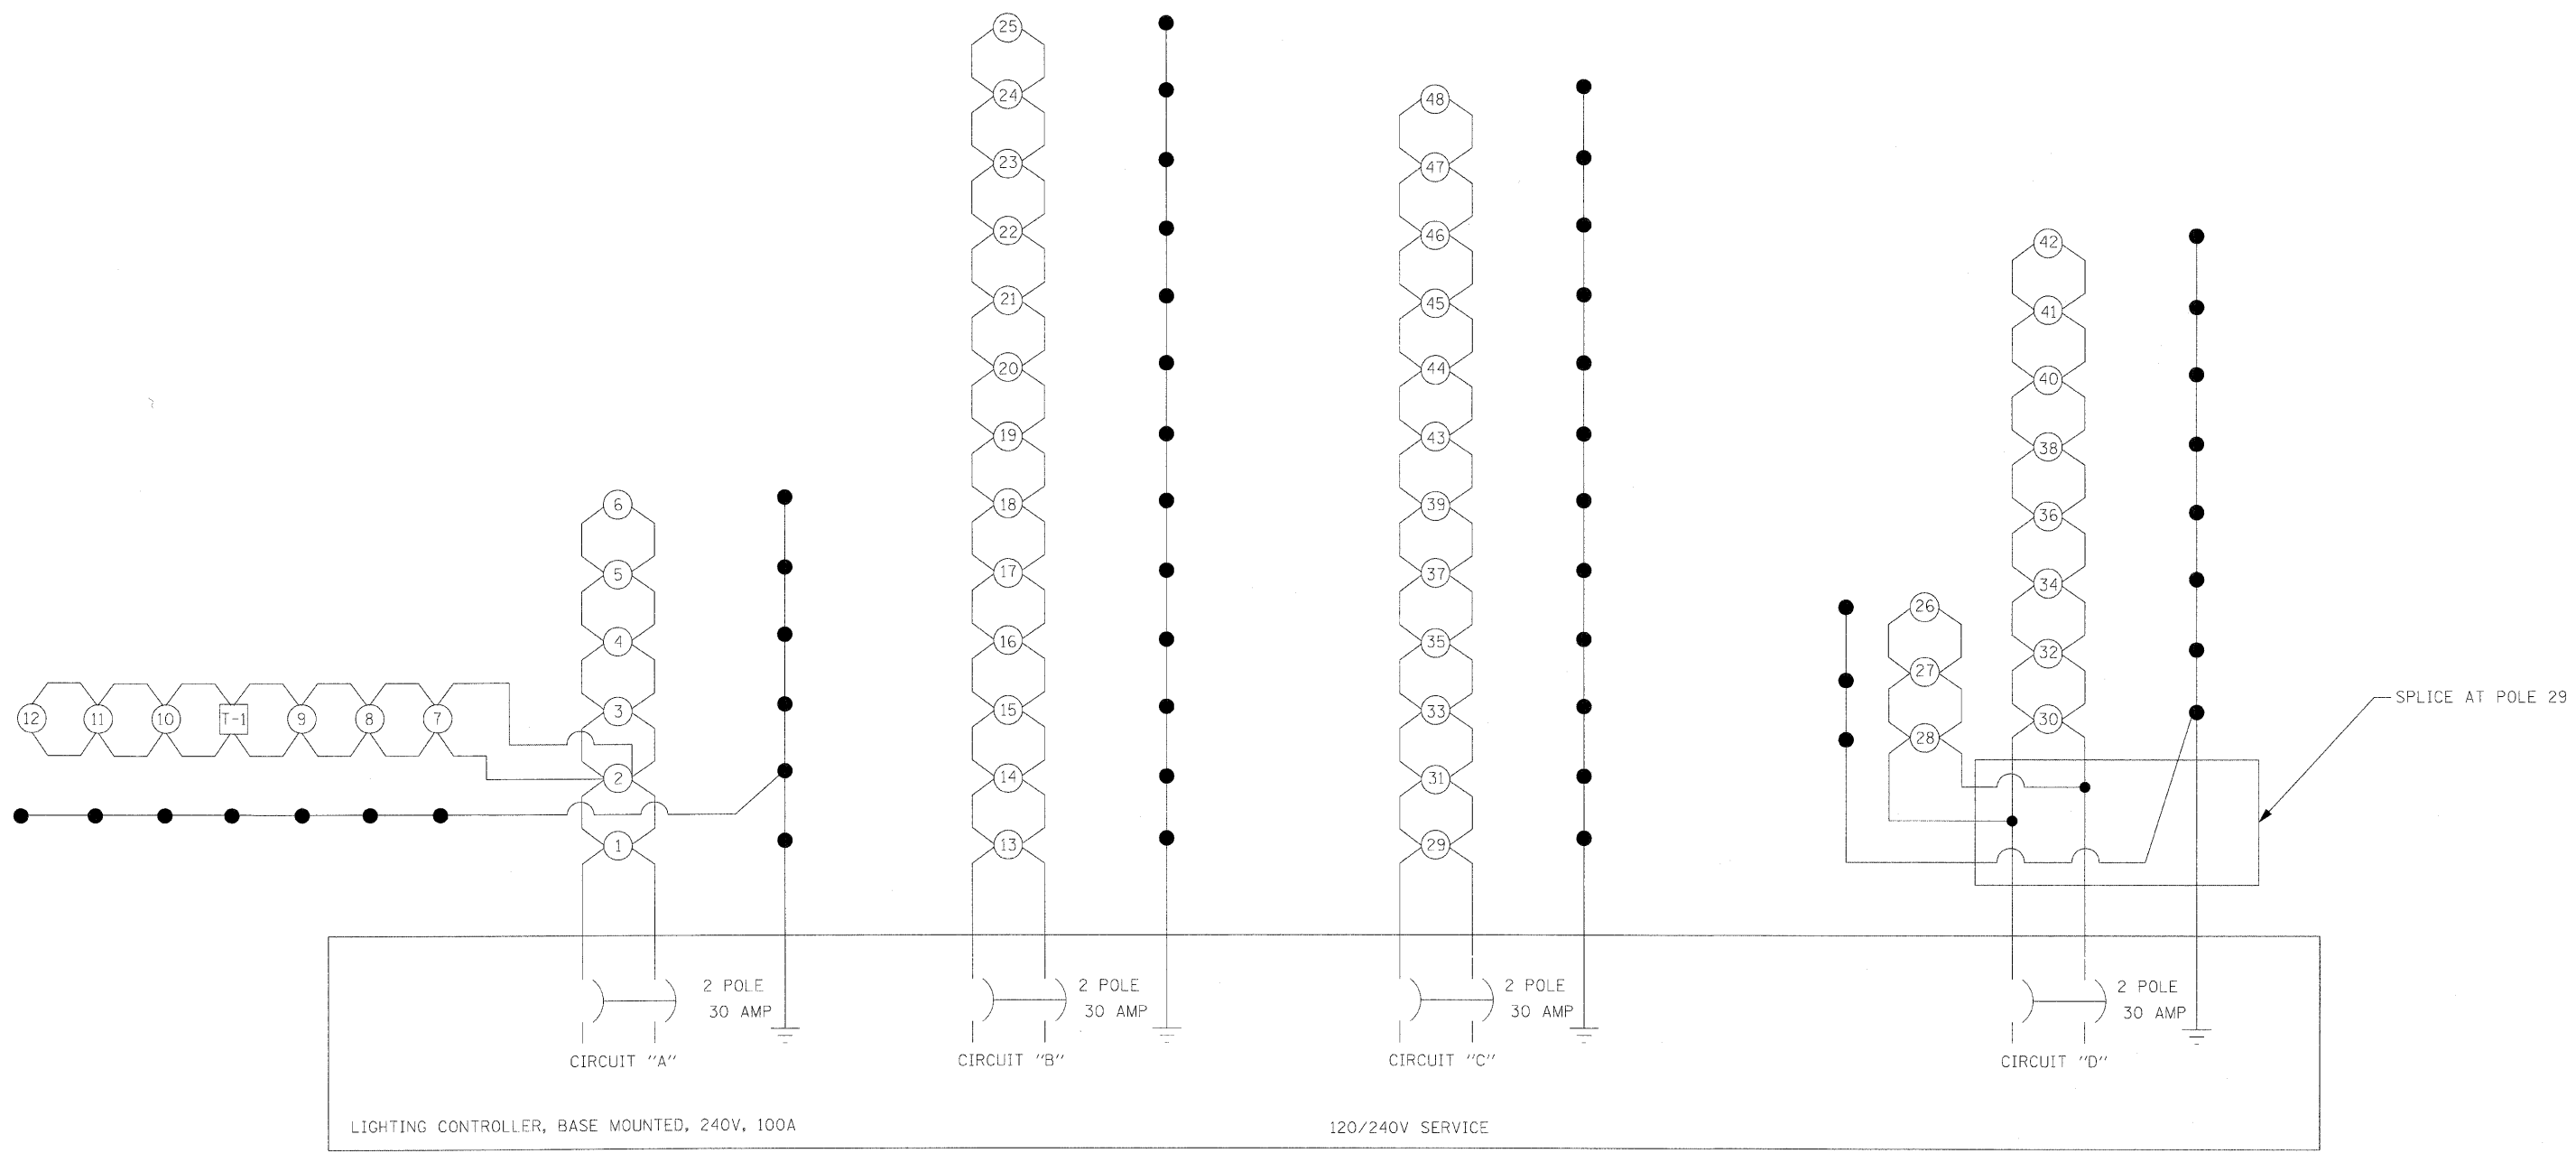

LIGHTING CONTROLLER, BASE MOUNTED, 240V, 100A

120/240V SERVICE

REVISIONS	
NAME	DATE

ILLINOIS DEPARTMENT OF TRANSPORTATION
 PLANK ROAD OVER I-80
 PROPOSED WIRING DIAGRAM
 SCALE: NONE
 DATE: 12/2/2009
 DRAWN BY: RDP
 CHECKED BY: PKG

PLOT DATE = 2/1/2010
 FILE NAME = 8FILE8
 PLOT SCALE = 8SCALE8
 PLOT TIME = 11:29:41 AM