


STATE OF ILLINOIS
DEPARTMENT OF TRANSPORTATION

ROUTE NO.	SECTION	COUNTY	SHEET	TOTAL SHEETS
FAI 80	50-8HBR	LASALLE	143	91
FED. ROAD DIST. NO. 7	ILLINOIS		FED. AID PROJECT-	

Contract # 66645

STATE OF ILLINOIS
DEPARTMENT OF PUBLIC WORKS & BUILDINGS
DIVISION OF HIGHWAYS

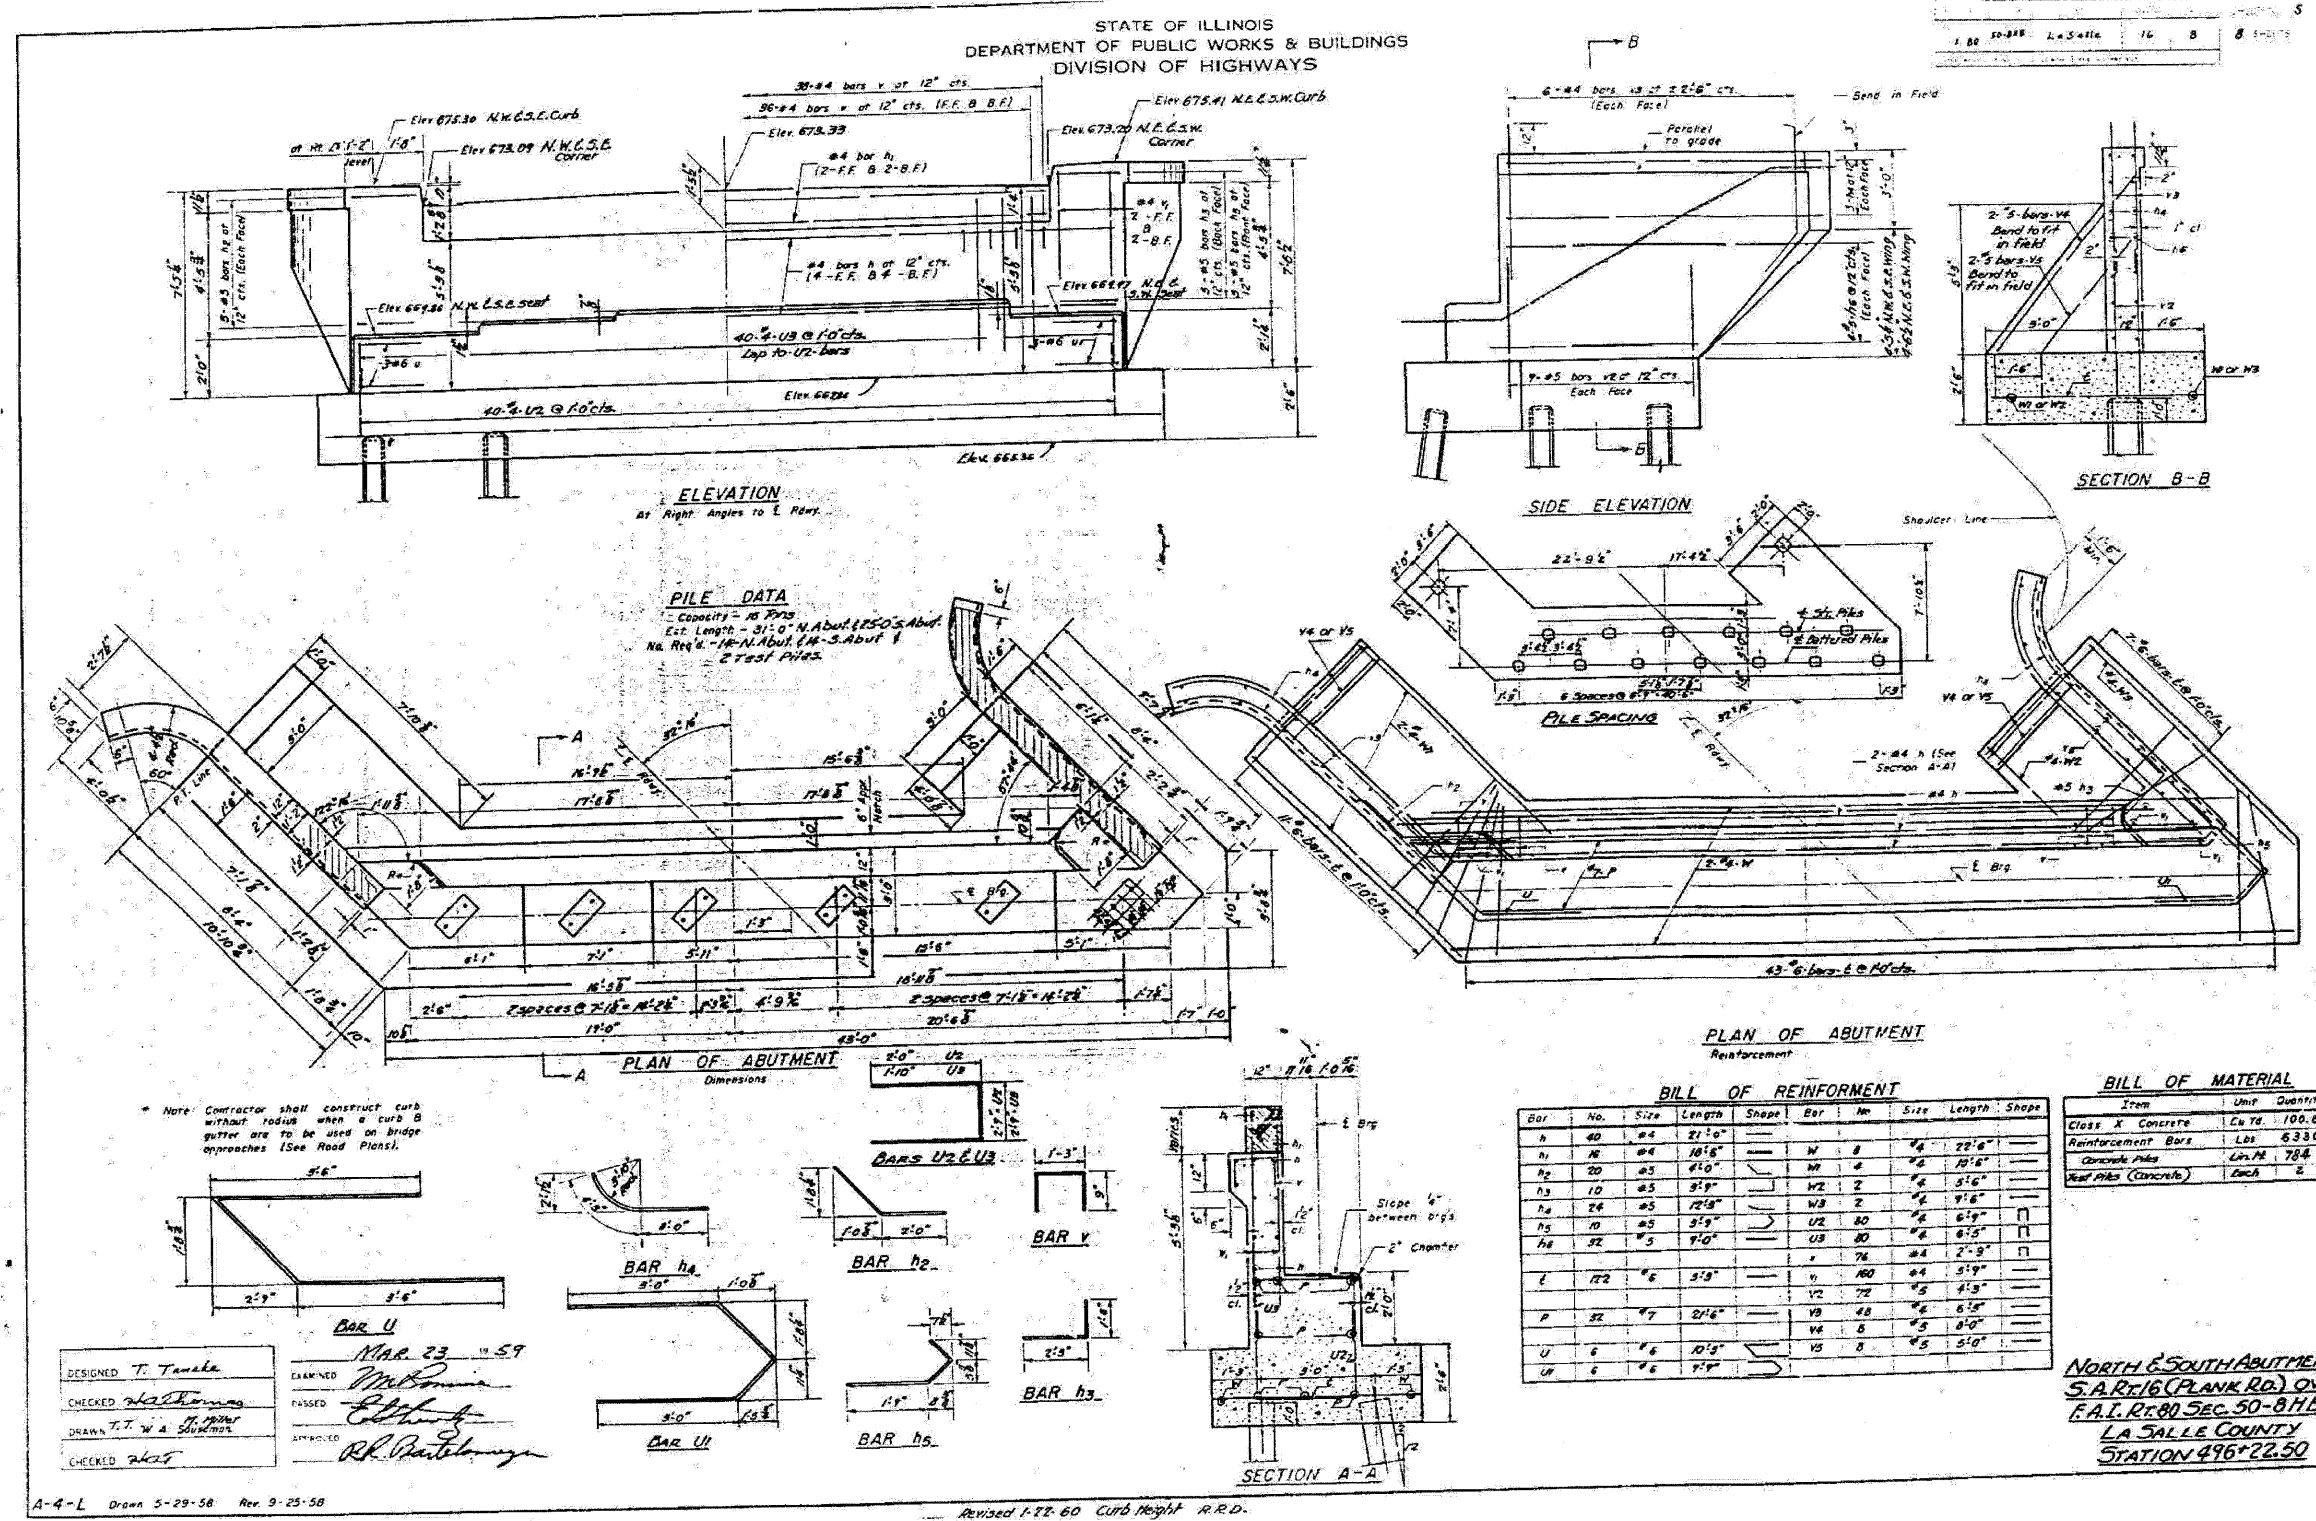

FOR INFORMATION ONLY

EXISTING PLANS - 1959
PLANK ROAD OVER
FAI ROUTE 80 (I-80)
SECTION 50-8HBR
LASALLE COUNTY
STATION 3886+74.90
STRUCTURE NO. 050-0249