

STATE OF ILLINOIS
DEPARTMENT OF TRANSPORTATION

| | | | | |
|-----------------------|----------|------------------|----------------|-----------|
| ROUTE NO. | SECTION | COUNTY | SECTION SHEETS | SHEET NO. |
| FAI 80 | 50-8HBR | LASALLE | 143 | 100 |
| FED. ROAD DIST. NO. 7 | ALTIMERS | FED. AID PROJECT | | |

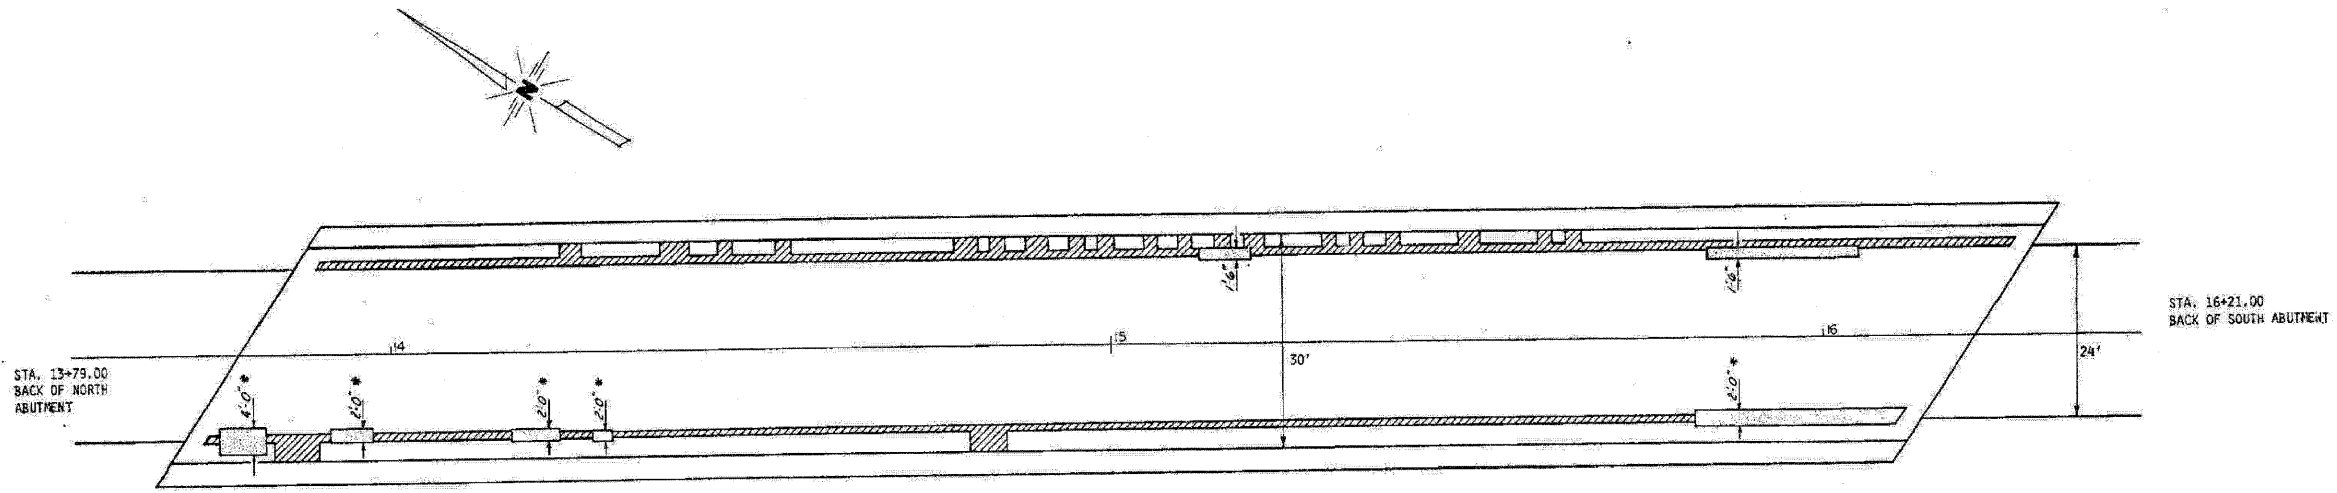
Contract # 66645

STATE OF ILLINOIS
DEPARTMENT OF TRANSPORTATION



* (6-8HB & 50-8HB)RS
* Bureau-Lasalle

| | | | | |
|-----------------------|----------|------------------|--------------|-----------|
| ROUTE NO. | SECTION | COUNTY | TOTAL SHEETS | SHEET NO. |
| FAI 80 | 50-8HBR | LASALLE | 143 | 100 |
| FED. ROAD DIST. NO. 7 | ALTIMERS | FED. AID PROJECT | | |

SHEET NO. 8
8 SHEETS



PLAN

-  Deck Slab Repair (Partial Depth)
-  Deck Slab Repair (Full Depth)

* Full depth repairs shall be done prior to removal & replacement of parapet. See Detail C on Sheet #4.

| | |
|-------------------------------------|----------|
| DESIGNED <i>William Hovak</i> | EXAMINED |
| CHECKED <i>E. J. [Signature]</i> | PASSED |
| DRAWN <i>[Signature]</i> | APPROVED |
| CHECKED <i>[Signature]</i> | |

DECK SLAB REPAIR
PLANK ROAD Over F.A.I. Rte. 80
F.A.I. Rte. 80 SECTION 50-8HBR
LA SALLE COUNTY
Sta. 496+22.50
STRUCTURE NUMBER 050-0082

EXISTING PLANS - 1985

PLANK ROAD OVER
FAI ROUTE 80 (I-80)
SECTION 50-8HBR
LASALLE COUNTY
STATION 3886+74.90
STRUCTURE NO. 050-0249

FOR INFORMATION ONLY