



F.A. RTE.	SECTION	COUNTY	TOTAL SHEETS	SHEET NO.
	50-8 HBR	LASALLE	143	111
STA. 291+00.0000 TO STA. 291+50.0000				
FED. ROAD DIST. NO.	ILLINOIS FED. AID PROJECT			

PLANK ROAD

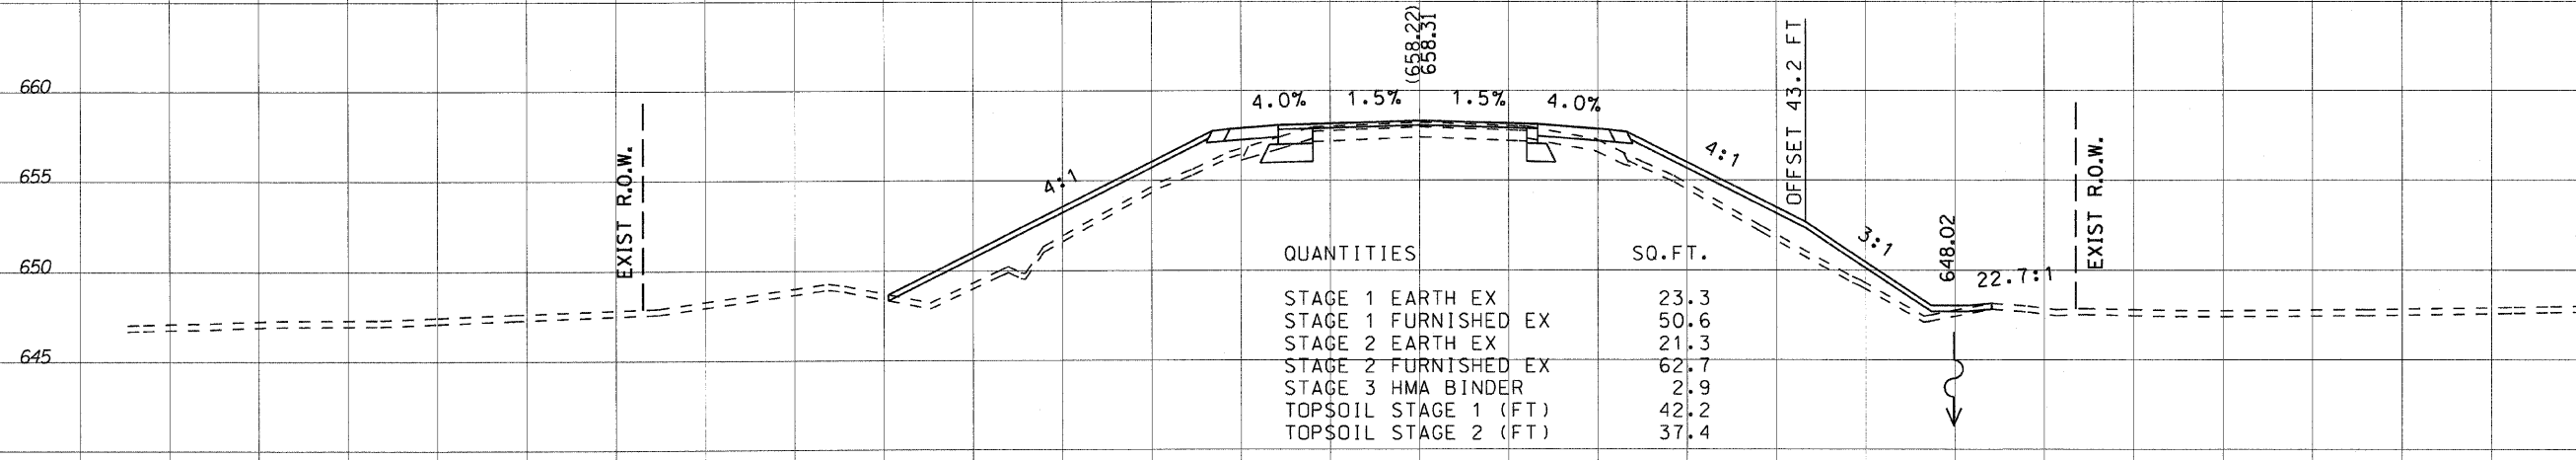

QUANTITIES	SQ. FT.
STAGE 1 EARTH EX	23.3
STAGE 1 FURNISHED EX	50.6
STAGE 2 EARTH EX	21.3
STAGE 2 FURNISHED EX	62.7
STAGE 3 HMA BINDER	2.9
TOPSOIL STAGE 1 (FT)	42.2
TOPSOIL STAGE 2 (FT)	37.4

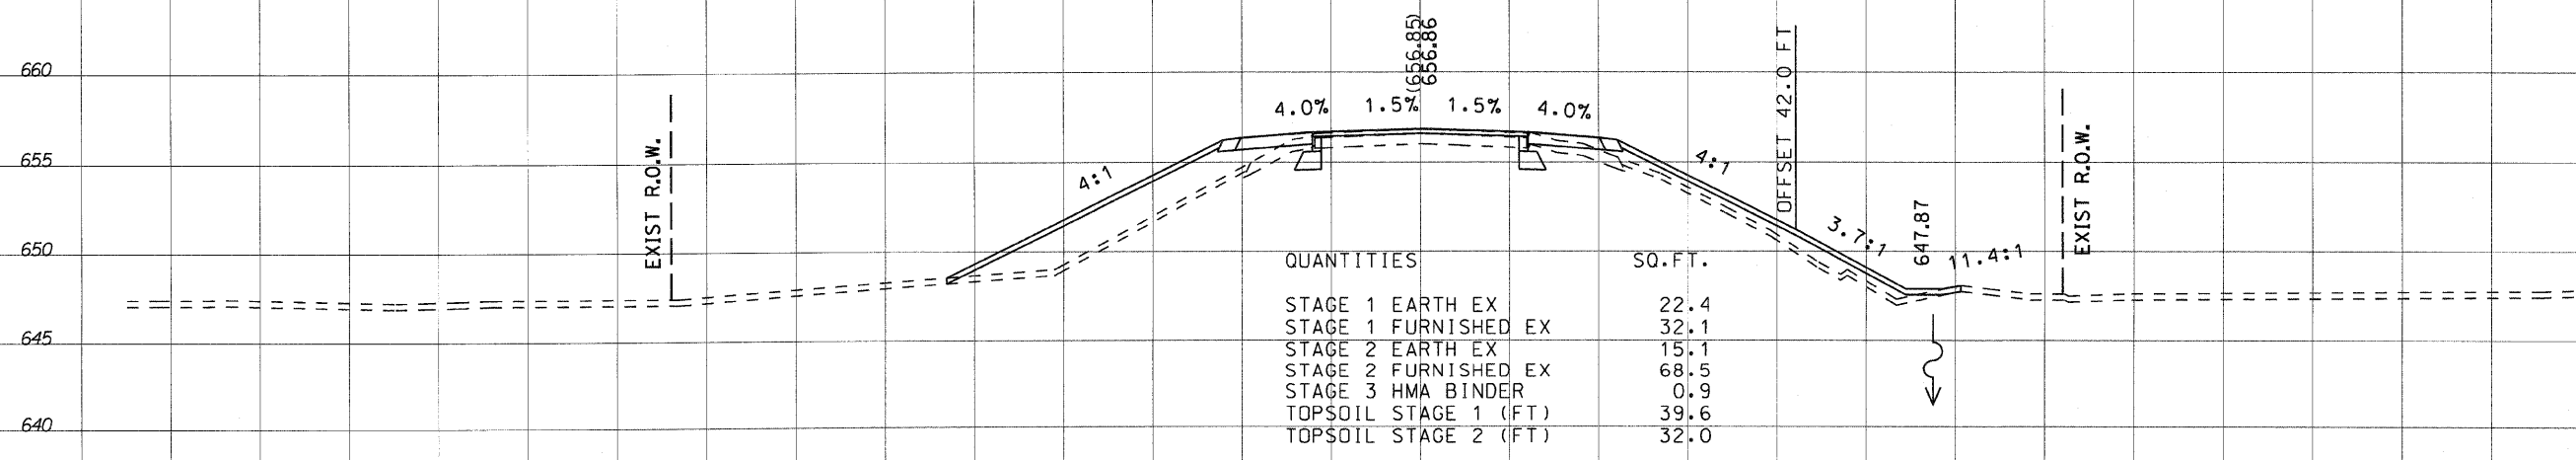

QUANTITIES	SQ. FT.
STAGE 1 EARTH EX	22.4
STAGE 1 FURNISHED EX	32.1
STAGE 2 EARTH EX	15.1
STAGE 2 FURNISHED EX	68.5
STAGE 3 HMA BINDER	0.9
TOPSOIL STAGE 1 (FT)	39.6
TOPSOIL STAGE 2 (FT)	32.0

DATE: _____
 BY: _____
 SURVEYED _____
 PLOTTED _____
 NOTED _____
 NO. _____

DATE: _____
 BY: _____
 SURVEYED _____
 PLOTTED _____
 NOTED _____
 NO. _____

PLOT DATE = 2/7/2016
 PLOT SCALE = 1/4" = 10.0000'
 USER NAME = sparrid