



PLANK ROAD

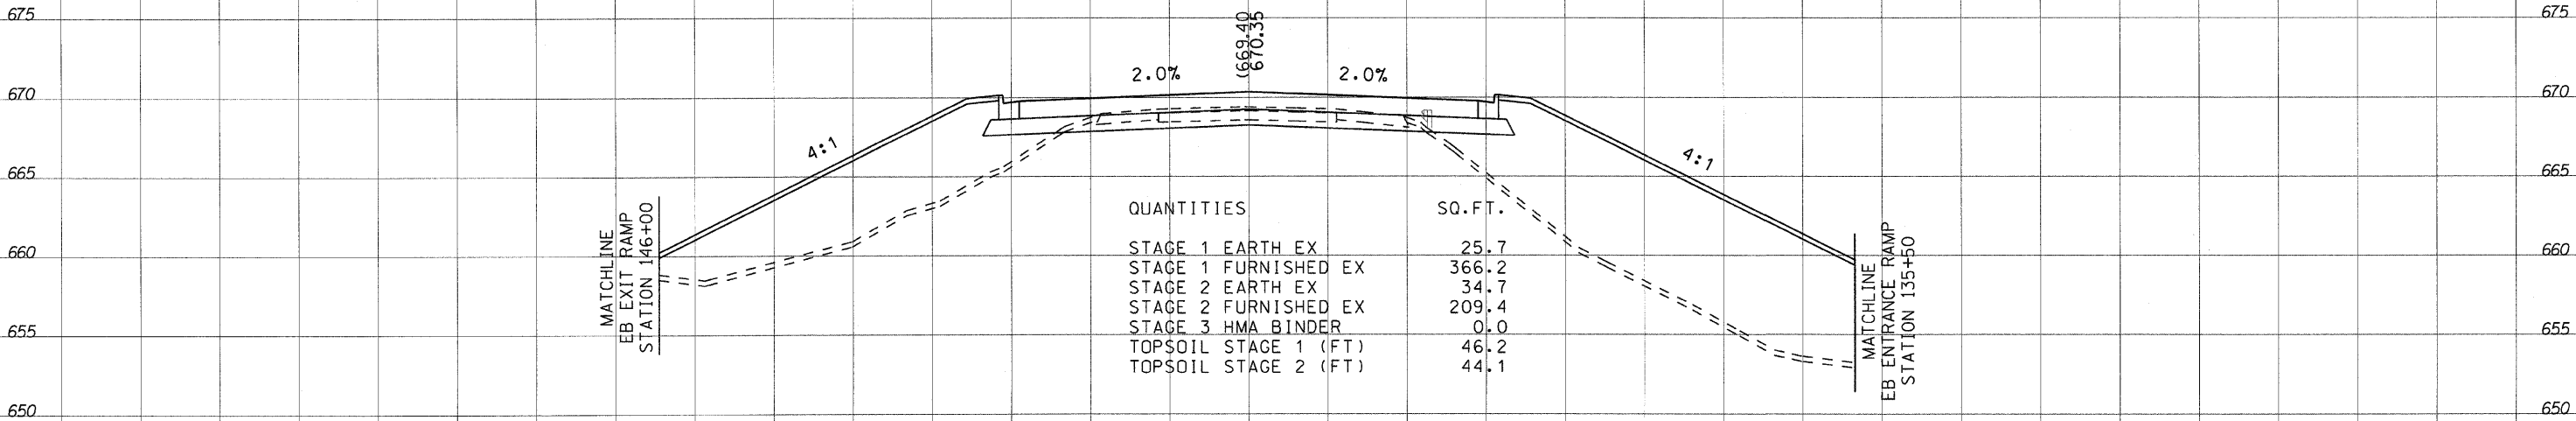

295+50.0000

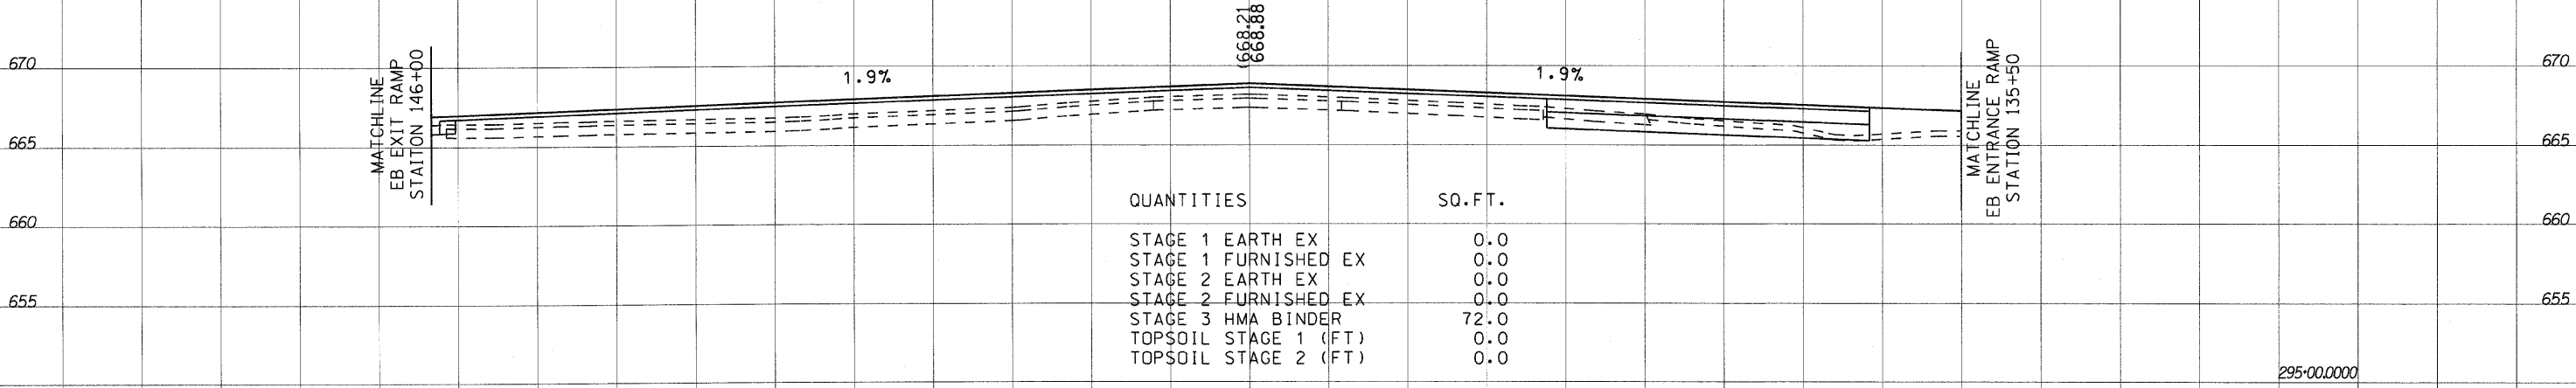

295+00.0000

FINAL SURVEYED SURVEYED PLOTTED PLOTTED  
 NOTE BOOK AREA AREAS CHECKED  
 NO. DATE

ORIGINAL SURVEYED SURVEYED PLOTTED PLOTTED  
 NOTE BOOK AREA AREAS CHECKED  
 NO. DATE

PLOT DATE 2/4/2010  
 PLOT SCALE 1/8" = 10.0000'  
 USER NAME 2pennid