

140 130 120 110 100 90 80 70 60 50 40 30 20 10 0 10 20 30 40 50 60 70 80 90 100 110 120 130

PLANK ROAD


CONTRACT NO. 66645

F.A. RTE.	SECTION	COUNTY	TOTAL SHEETS	SHEET NO.
	50-8 HBR	LASALLE	143	122
STA. 303+50.0000 TO STA. 304+00.0000				
FED. ROAD DIST. NO.	ILLINOIS	FED. AID PROJECT		

DATE	
BY	
SURVEYED	
PLOTTED	
NOTE BOOK	
AREAS CHECKED	
NO.	

DATE	
BY	
SURVEYED	
PLOTTED	
NOTE BOOK	
AREAS CHECKED	
NO.	

PLOT DATE = 2/1/2010
 PLOT SCALE = 1/8" = 10'-0"
 USER NAME = 20amnd

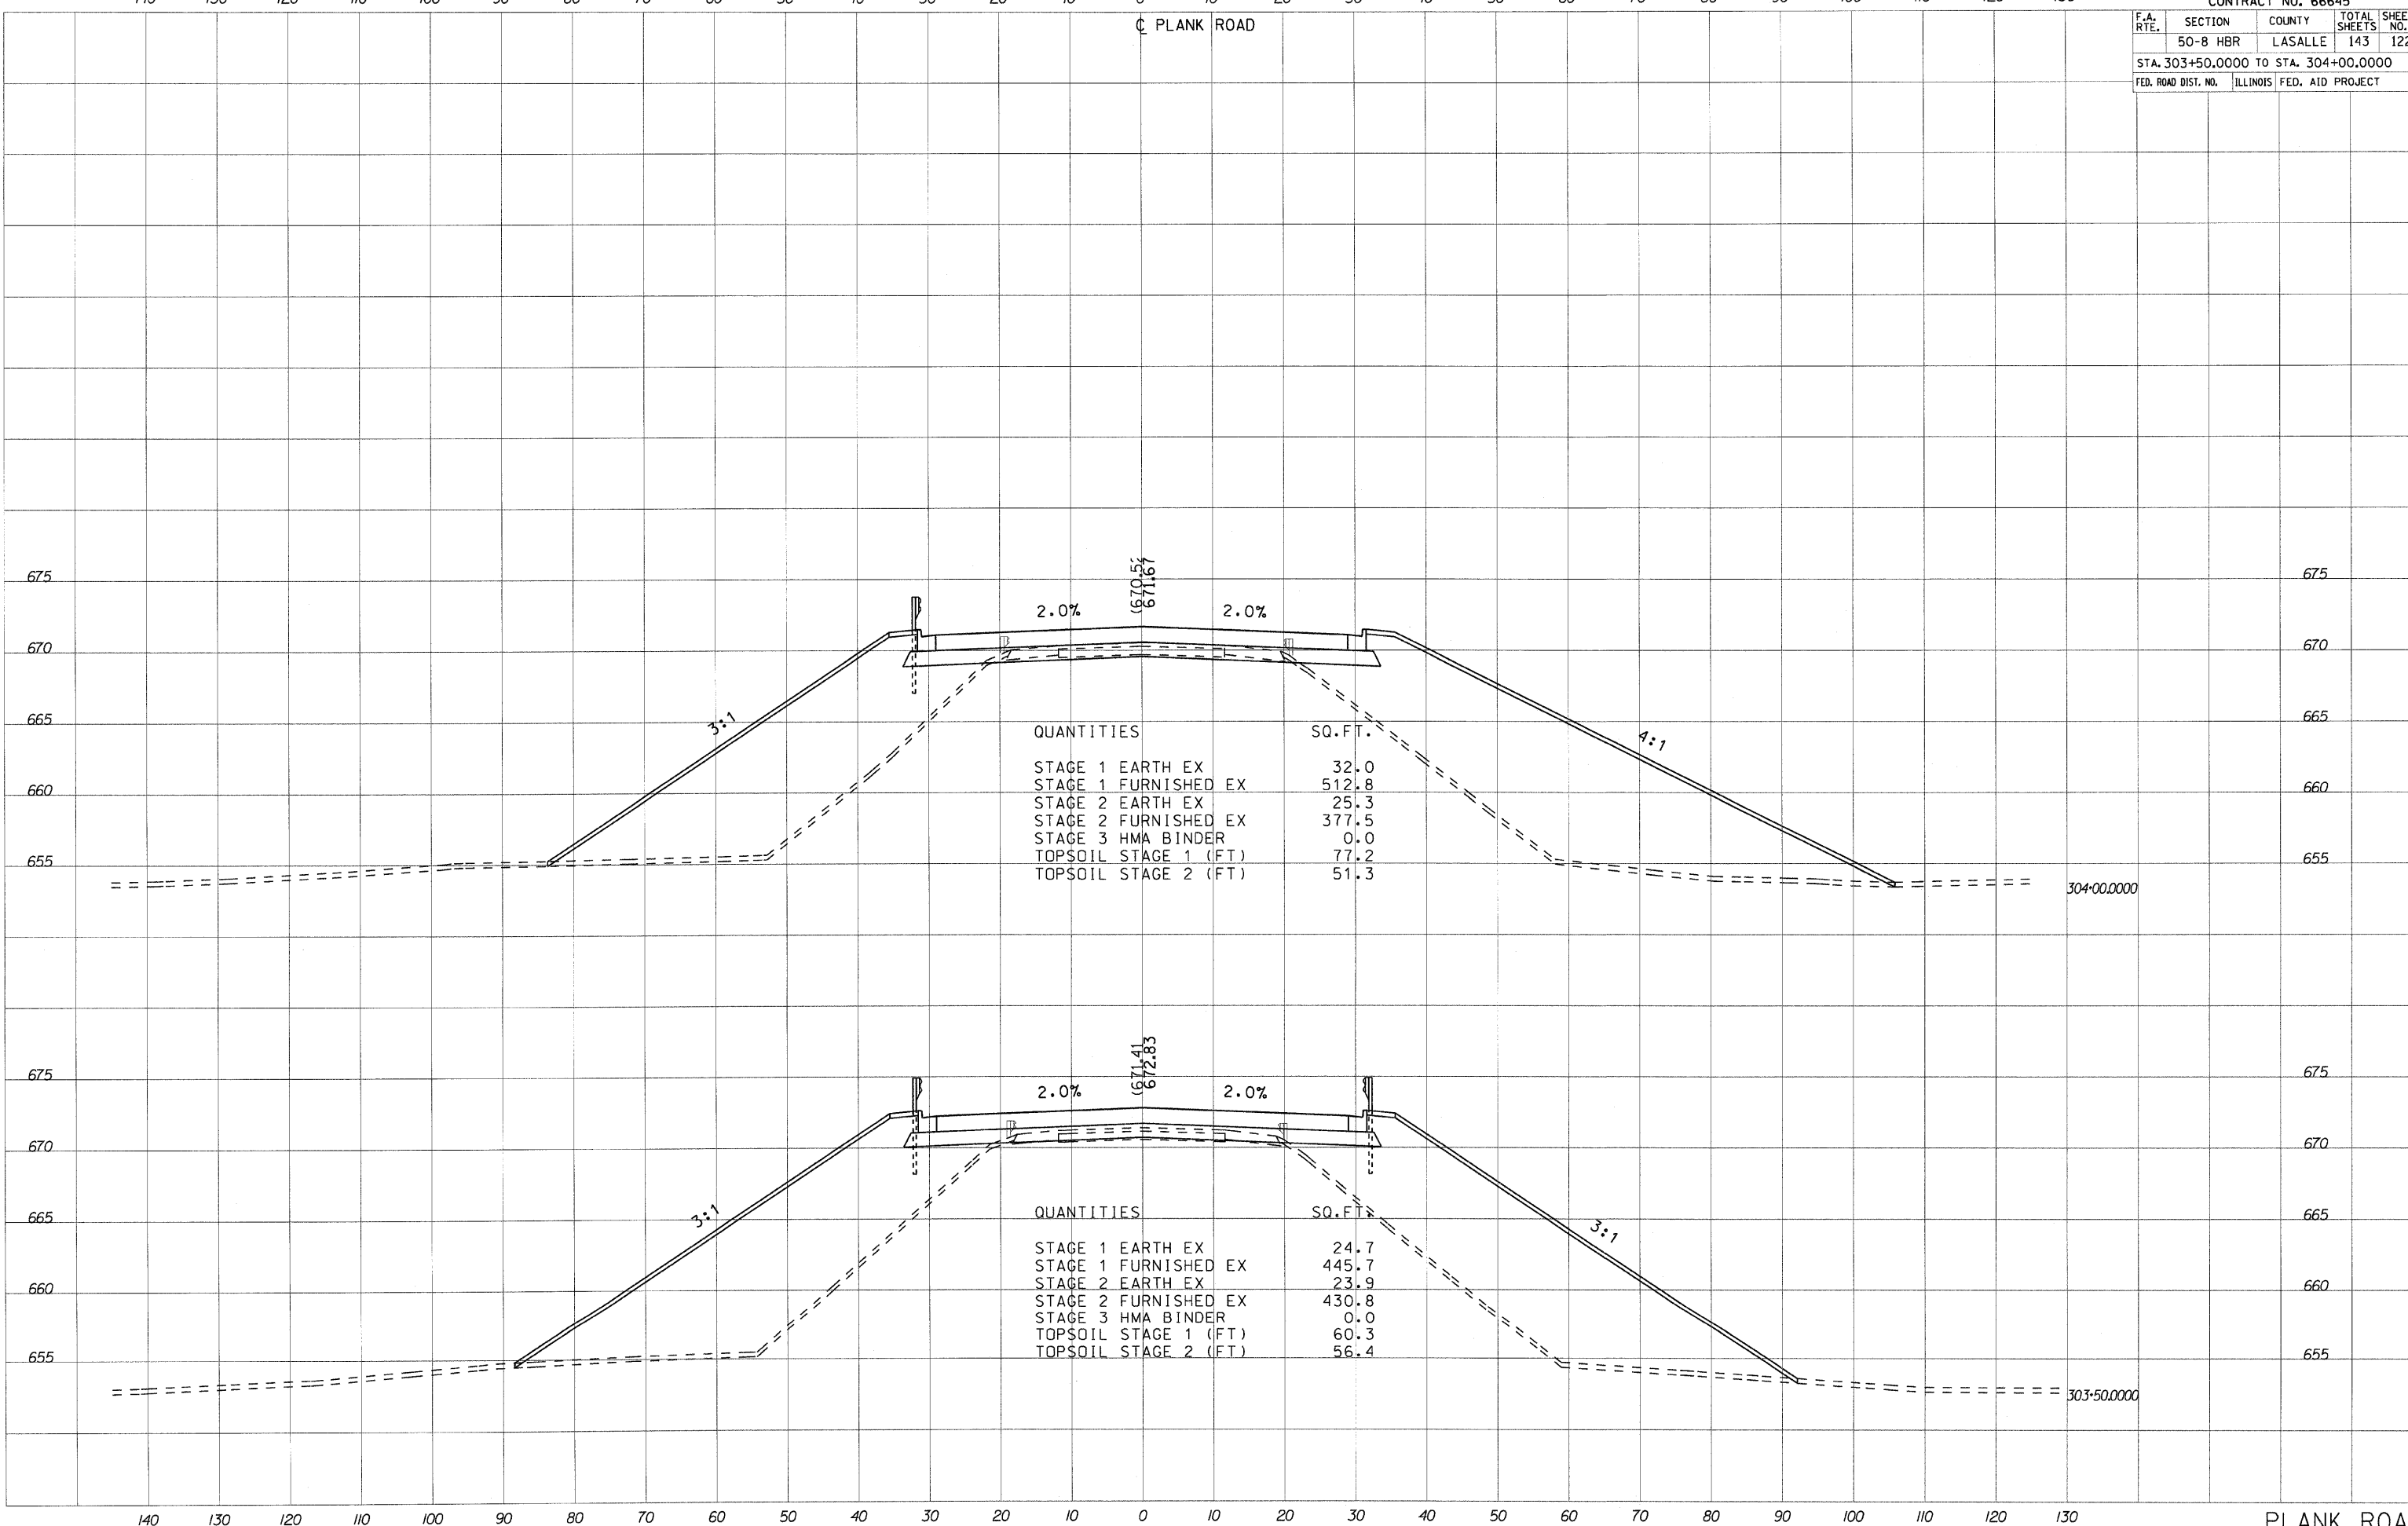

QUANTITIES	SQ. FT.
STAGE 1 EARTH EX	32.0
STAGE 1 FURNISHED EX	512.8
STAGE 2 EARTH EX	25.3
STAGE 2 FURNISHED EX	377.5
STAGE 3 HMA BINDER	0.0
TOPSOIL STAGE 1 (FT)	77.2
TOPSOIL STAGE 2 (FT)	51.3

QUANTITIES	SQ. FT.
STAGE 1 EARTH EX	24.7
STAGE 1 FURNISHED EX	445.7
STAGE 2 EARTH EX	23.9
STAGE 2 FURNISHED EX	430.8
STAGE 3 HMA BINDER	0.0
TOPSOIL STAGE 1 (FT)	60.3
TOPSOIL STAGE 2 (FT)	56.4

140 130 120 110 100 90 80 70 60 50 40 30 20 10 0 10 20 30 40 50 60 70 80 90 100 110 120 130

PLANK ROAD

SCALE: HW 10:5